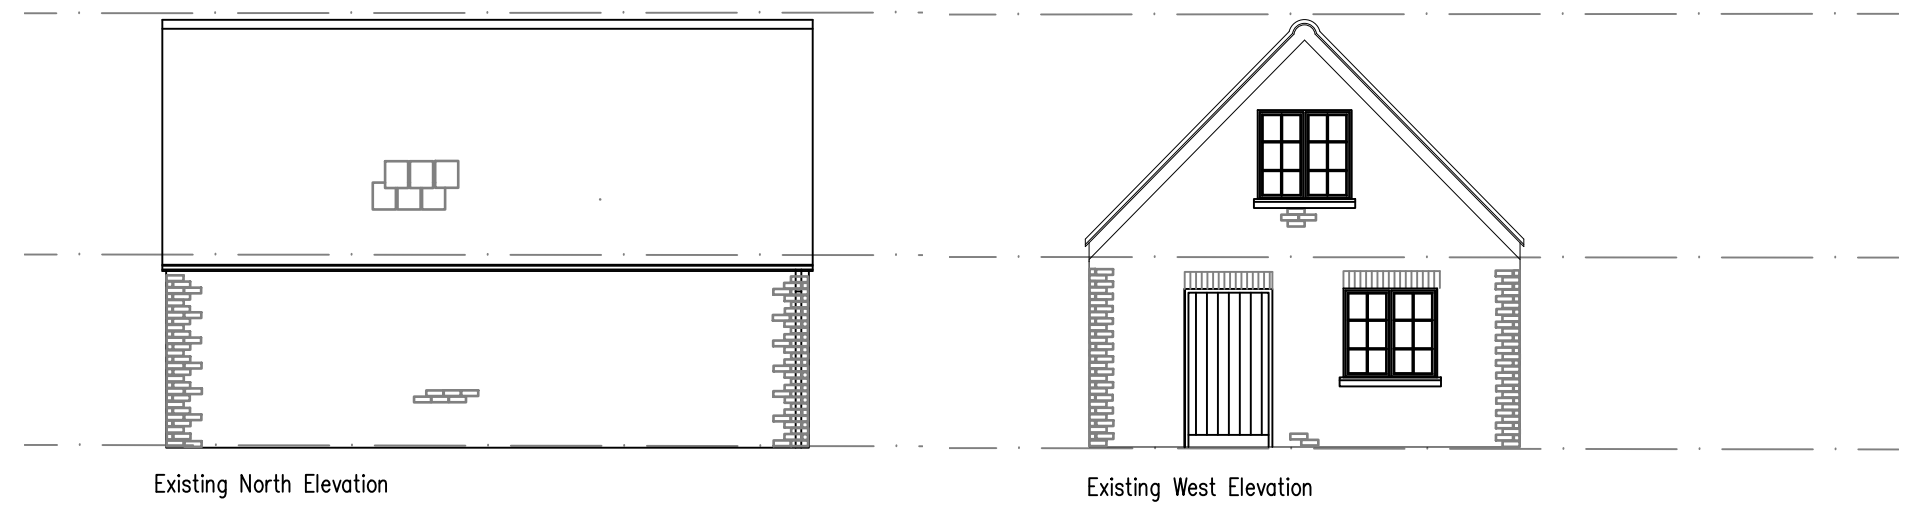
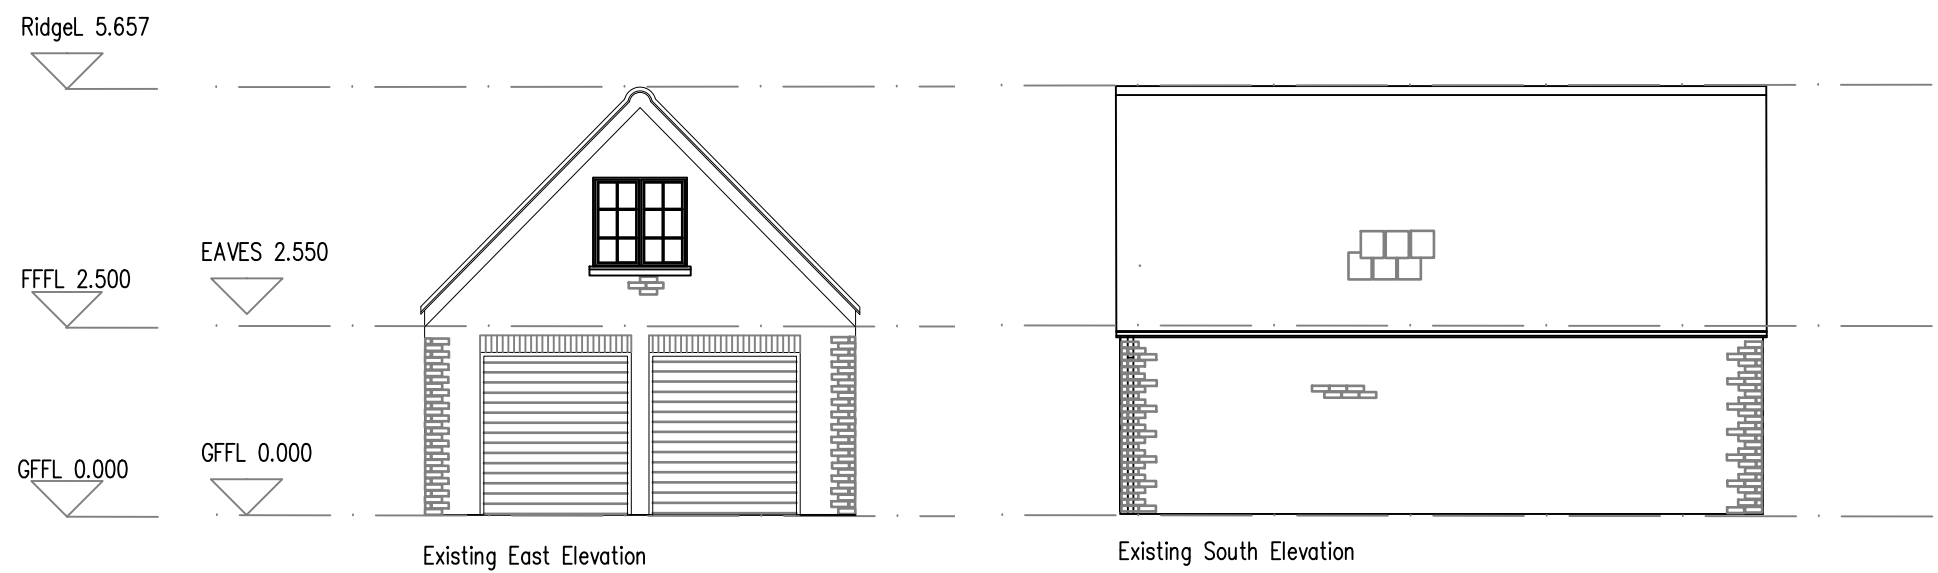


Revisions
Dwn Chkd

STEELE ARCHITECTURE

Project
11 Gullivers Lane
Steeple Ashton
BA14 6EQ

Title
Proposed Elevations

Scale	Date	Status
1:100	18.04.2018	Planning
Do not scale from this drawing. Check all dimensions on site prior to commencing any works. This drawing is copyright.	Project No. 1018	Sheet No. 06 Rev No. -