



5 Newton Road, Glenrothes – KY7 6QR


Glenrothes

Offers Over **£249,995**





home sweet home
estate agents
your local property experts

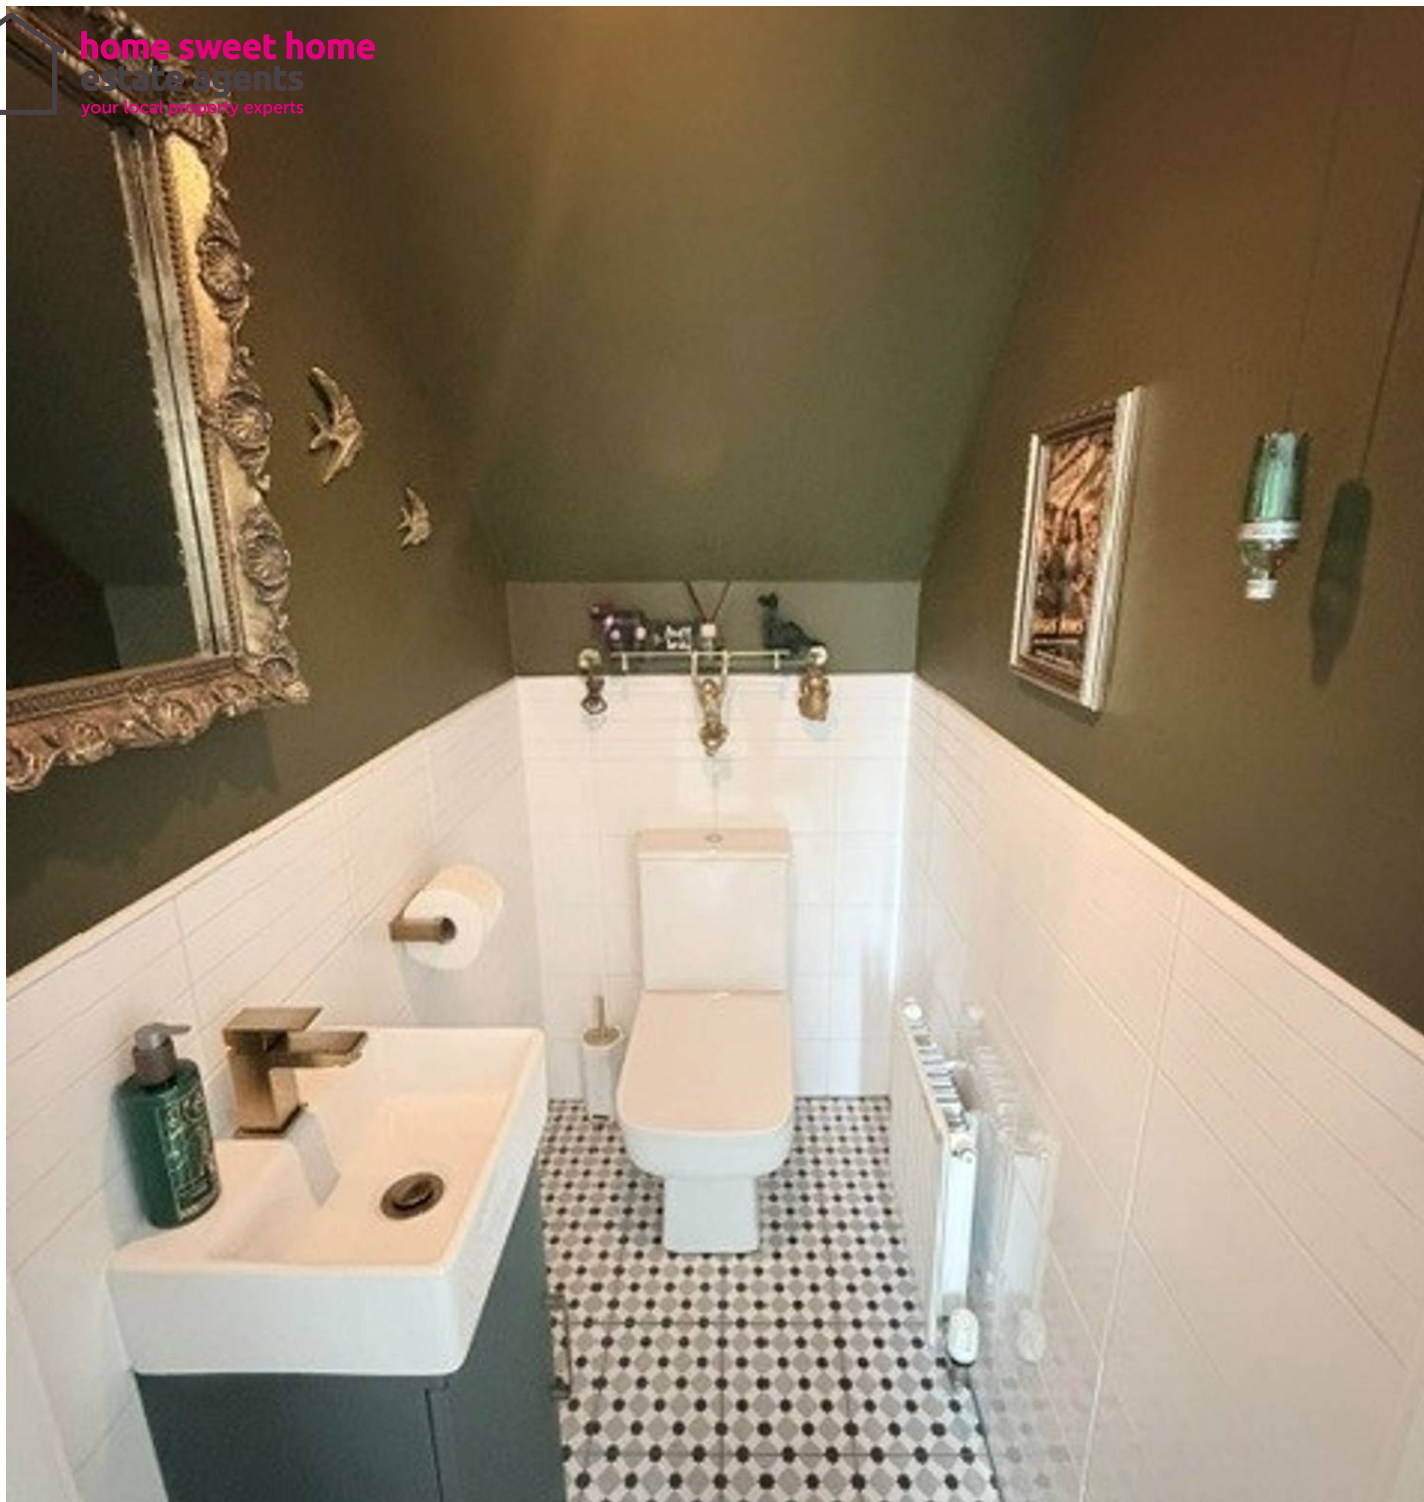

5 Newton Road

Glenrothes

Modernised 3-bed detached villa in Markinch with lounge, dining kitchen, office, utility, master en-suite, driveway, enclosed garden, near schools, train, and walks. Move-in ready. EPC C. Council Tax band: E

Tenure: Freehold

EPC Energy Efficiency Rating: C

EPC Environmental Impact Rating: C


- STUNNING MODERNISED DETACHED VILLA
- THREE BEDROOMS MASTER LUXURY EN-SUITE
- BRIGHT LOUNGE
- MODERN DINING KITCHEN WITH BAY WINDOW
- OFFICE - UTILITY ROOM
- DOUBLE DRIVEWAY - LARGE ENCLOSED GARDEN
- FAMILY BATHROOM - SEP WC
- DG- GCH - EPC C - HOME REPORT £255,000
- VIEWING HIGHLY RECOMMENDED






GARDEN

DRIVEWAY


4 Parking Spaces

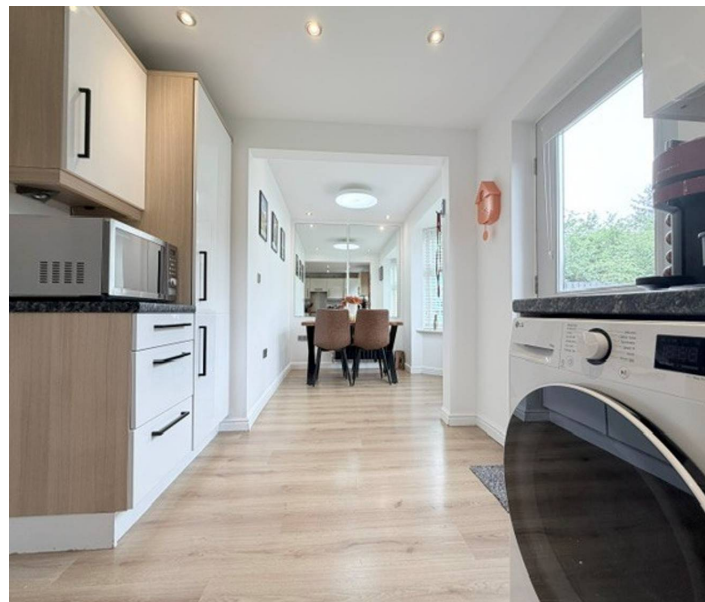

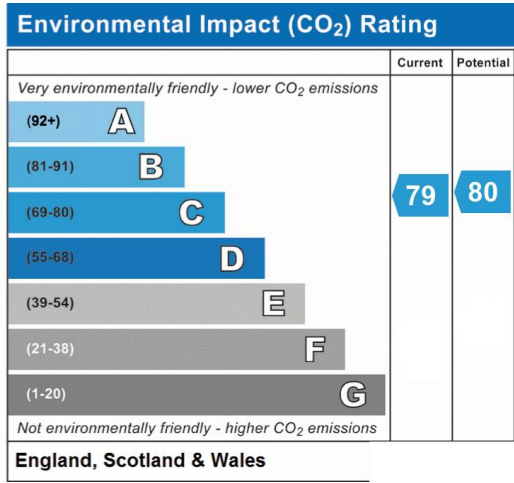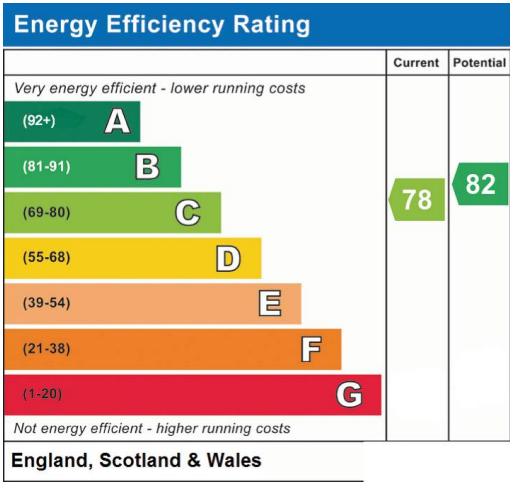

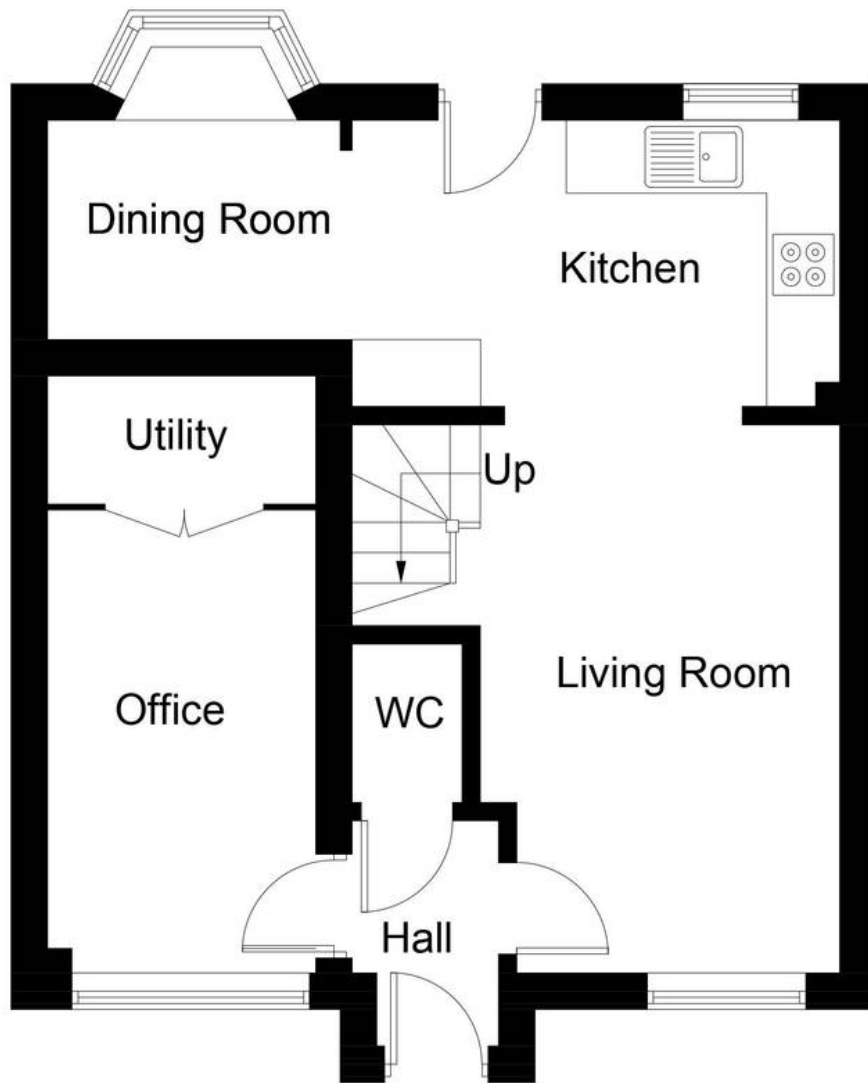

Ground Floor

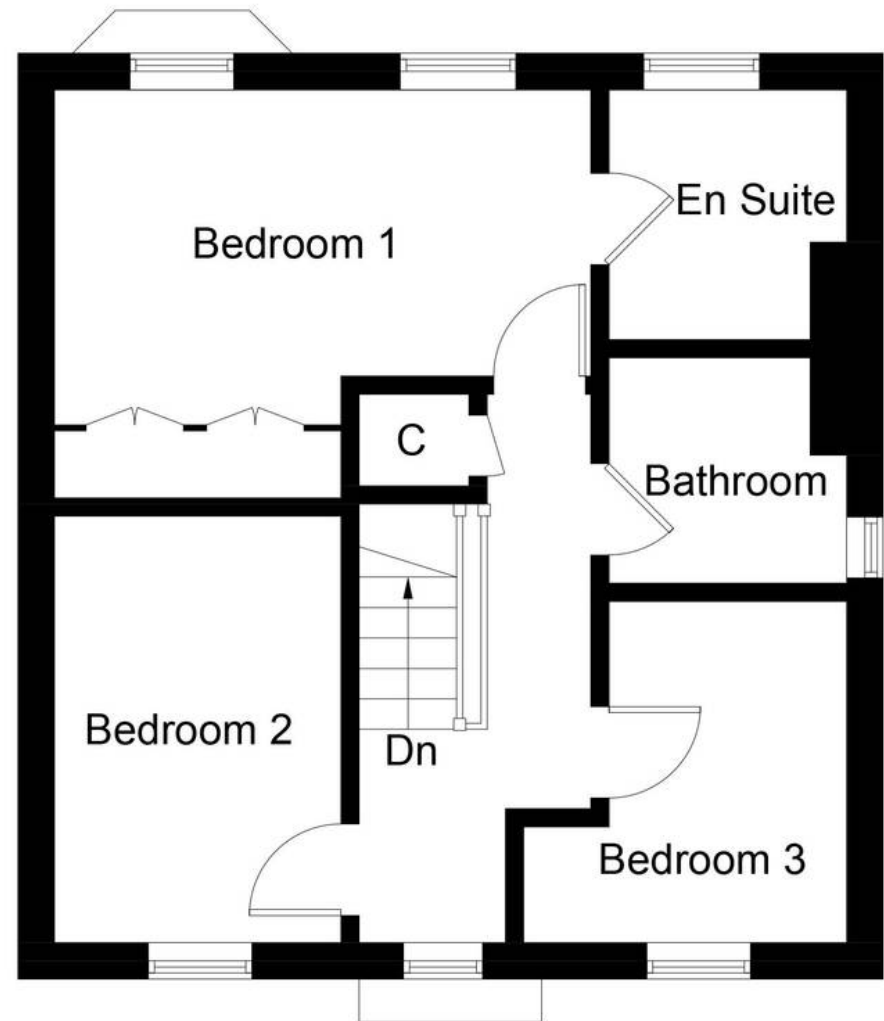

First Floor

Illustration for identification purposes only, measurements are approximate, not to scale. Fourlabs.co © (ID1331423)



home sweet home
estate agents
your local property experts