



- FOUR FLOORS
- 2603 SQ FT
- SHOW HOME CONDITION
- THREE BATHROOMS

73 Long Lane, Hillingdon, Uxbridge, UB10 0AN

Asking Price Of £880,000

Finished to an exacting standard, this remarkable residence provides over 2,600 sq ft of versatile living space, thoughtfully arranged across four floors and perfectly suited to a large or growing family. Designed with a focus on light, flow and functionality, the home seamlessly blends contemporary architecture with comfortable everyday living.



Property Description

THE PROPERTY

This impressive architect-designed residence spans four floors and combines contemporary design with thoughtful functionality, creating an outstanding family home. Finished to a high specification throughout, the property offers generous proportions, abundant natural light, and a seamless balance of open-plan living and private retreat spaces.

The accommodation features four bedrooms, including a luxurious principal suite, along with two further bathrooms, four W/Cs, and three versatile reception rooms. A generous basement level provides additional flexible space, ideal for modern family living, home working, or leisure use.

The heart of the home is a beautifully designed kitchen, crafted with clean architectural lines and opening directly onto a private rear patio-perfect for entertaining or relaxed everyday use. Every floor has been intelligently planned to maximise usability while maintaining a strong aesthetic flow throughout.

Additional highlights include contemporary bathrooms, bespoke joinery, Air conditioning, CCTV, alarm, shed, ample parking and excellent storage throughout.

Perfect for buyers seeking a unique and design-led property, this standout home offers both exceptional living space and a rare level of architectural detail- ideally located for local amenities, schools, and transport links.

OUTSIDE

To the front of the property there is a large driveway with off street parking for multiple vehicles. To the rear there is a low maintenance garden with patio area and shed.





Long Lane UB10

Approx. Gross Internal Floor Area
241.8 Sq M - 2603 Sq Ft

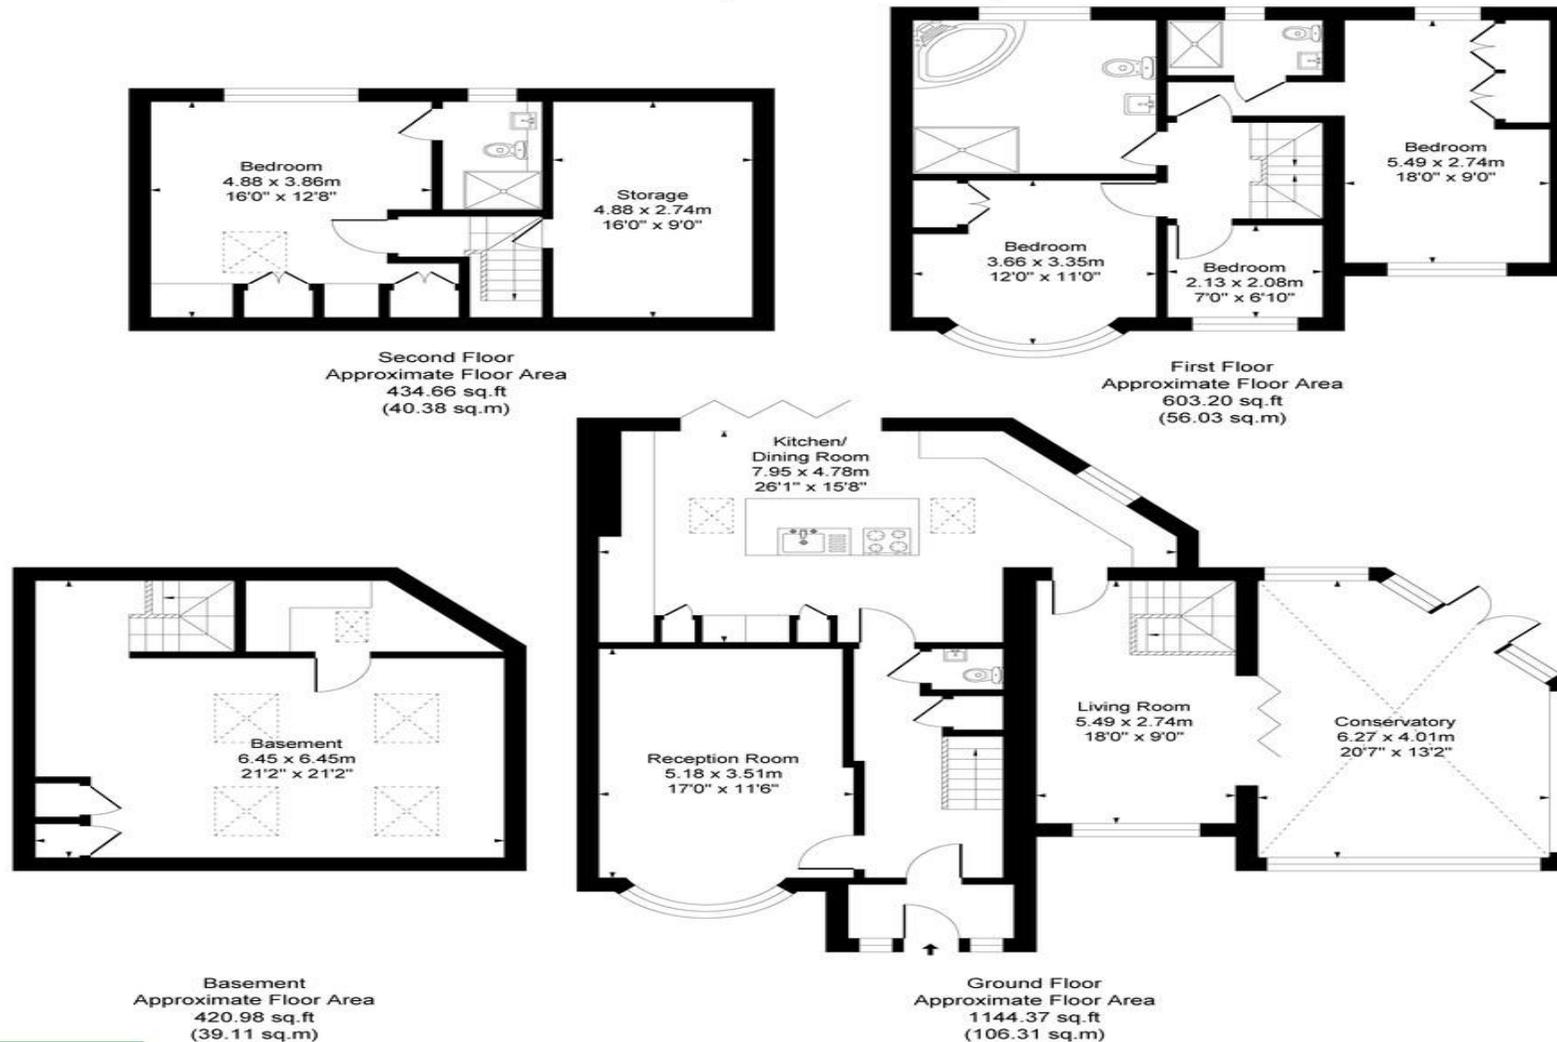


Illustration for identification purposes only, measurements are approximate, not to scale.
Produced By Esjay Property Marketing



Hillingdon office
11 Crescent Parade
Hillingdon
UB10 OLG

Uxbridge office
41 Belmont Road
Uxbridge
UB8 1QT

Hillingdon office 01895 231311
Uxbridge office 01895 707777
info@andrewsresidential.co.uk
www.andrewsresidential.co.uk

Agents Note: Whilst every care has been taken to prepare these sales particulars, they are for guidance purposes only. All measurements are approximate and for general guidance purposes only and whilst every care has been taken to ensure their accuracy, they should not be relied upon and potential buyers are advised to recheck the measurements