



27a Staples Street, Nottingham - NG3 5HR

Guide Price **£160,000**

DavidJames
the estate agent



27a Staples Street

Nottingham, Nottingham

Renovated 2 double bed terraced home close to Mapperley's amenities and within easy reach of Nottingham City Centre! Offered to the market with no chain and ideal for a first-time buyer or investor.

Council Tax band: A


Tenure: Freehold

EPC Energy Efficiency Rating: E

EPC Environmental Impact Rating: E

- Renovated terraced home
- Offered to the market with no upward chain
- Ideal for first-time buyers, investors or those seeking easy access to Nottingham City Centre
- Situated close to Mapperley's excellent range of shops, restaurants and bars
- Excellent public transport links just a short walk away
- Two spacious and neutrally decorated reception rooms with feature fireplaces
- Newly-fitted contemporary kitchen with integrated oven, hob and extractor
- Modern ground floor bathroom with a white three-piece suite
- Two well-proportioned double bedrooms with large Georgian-style windows and neutral décor
- Low-maintenance courtyard garden



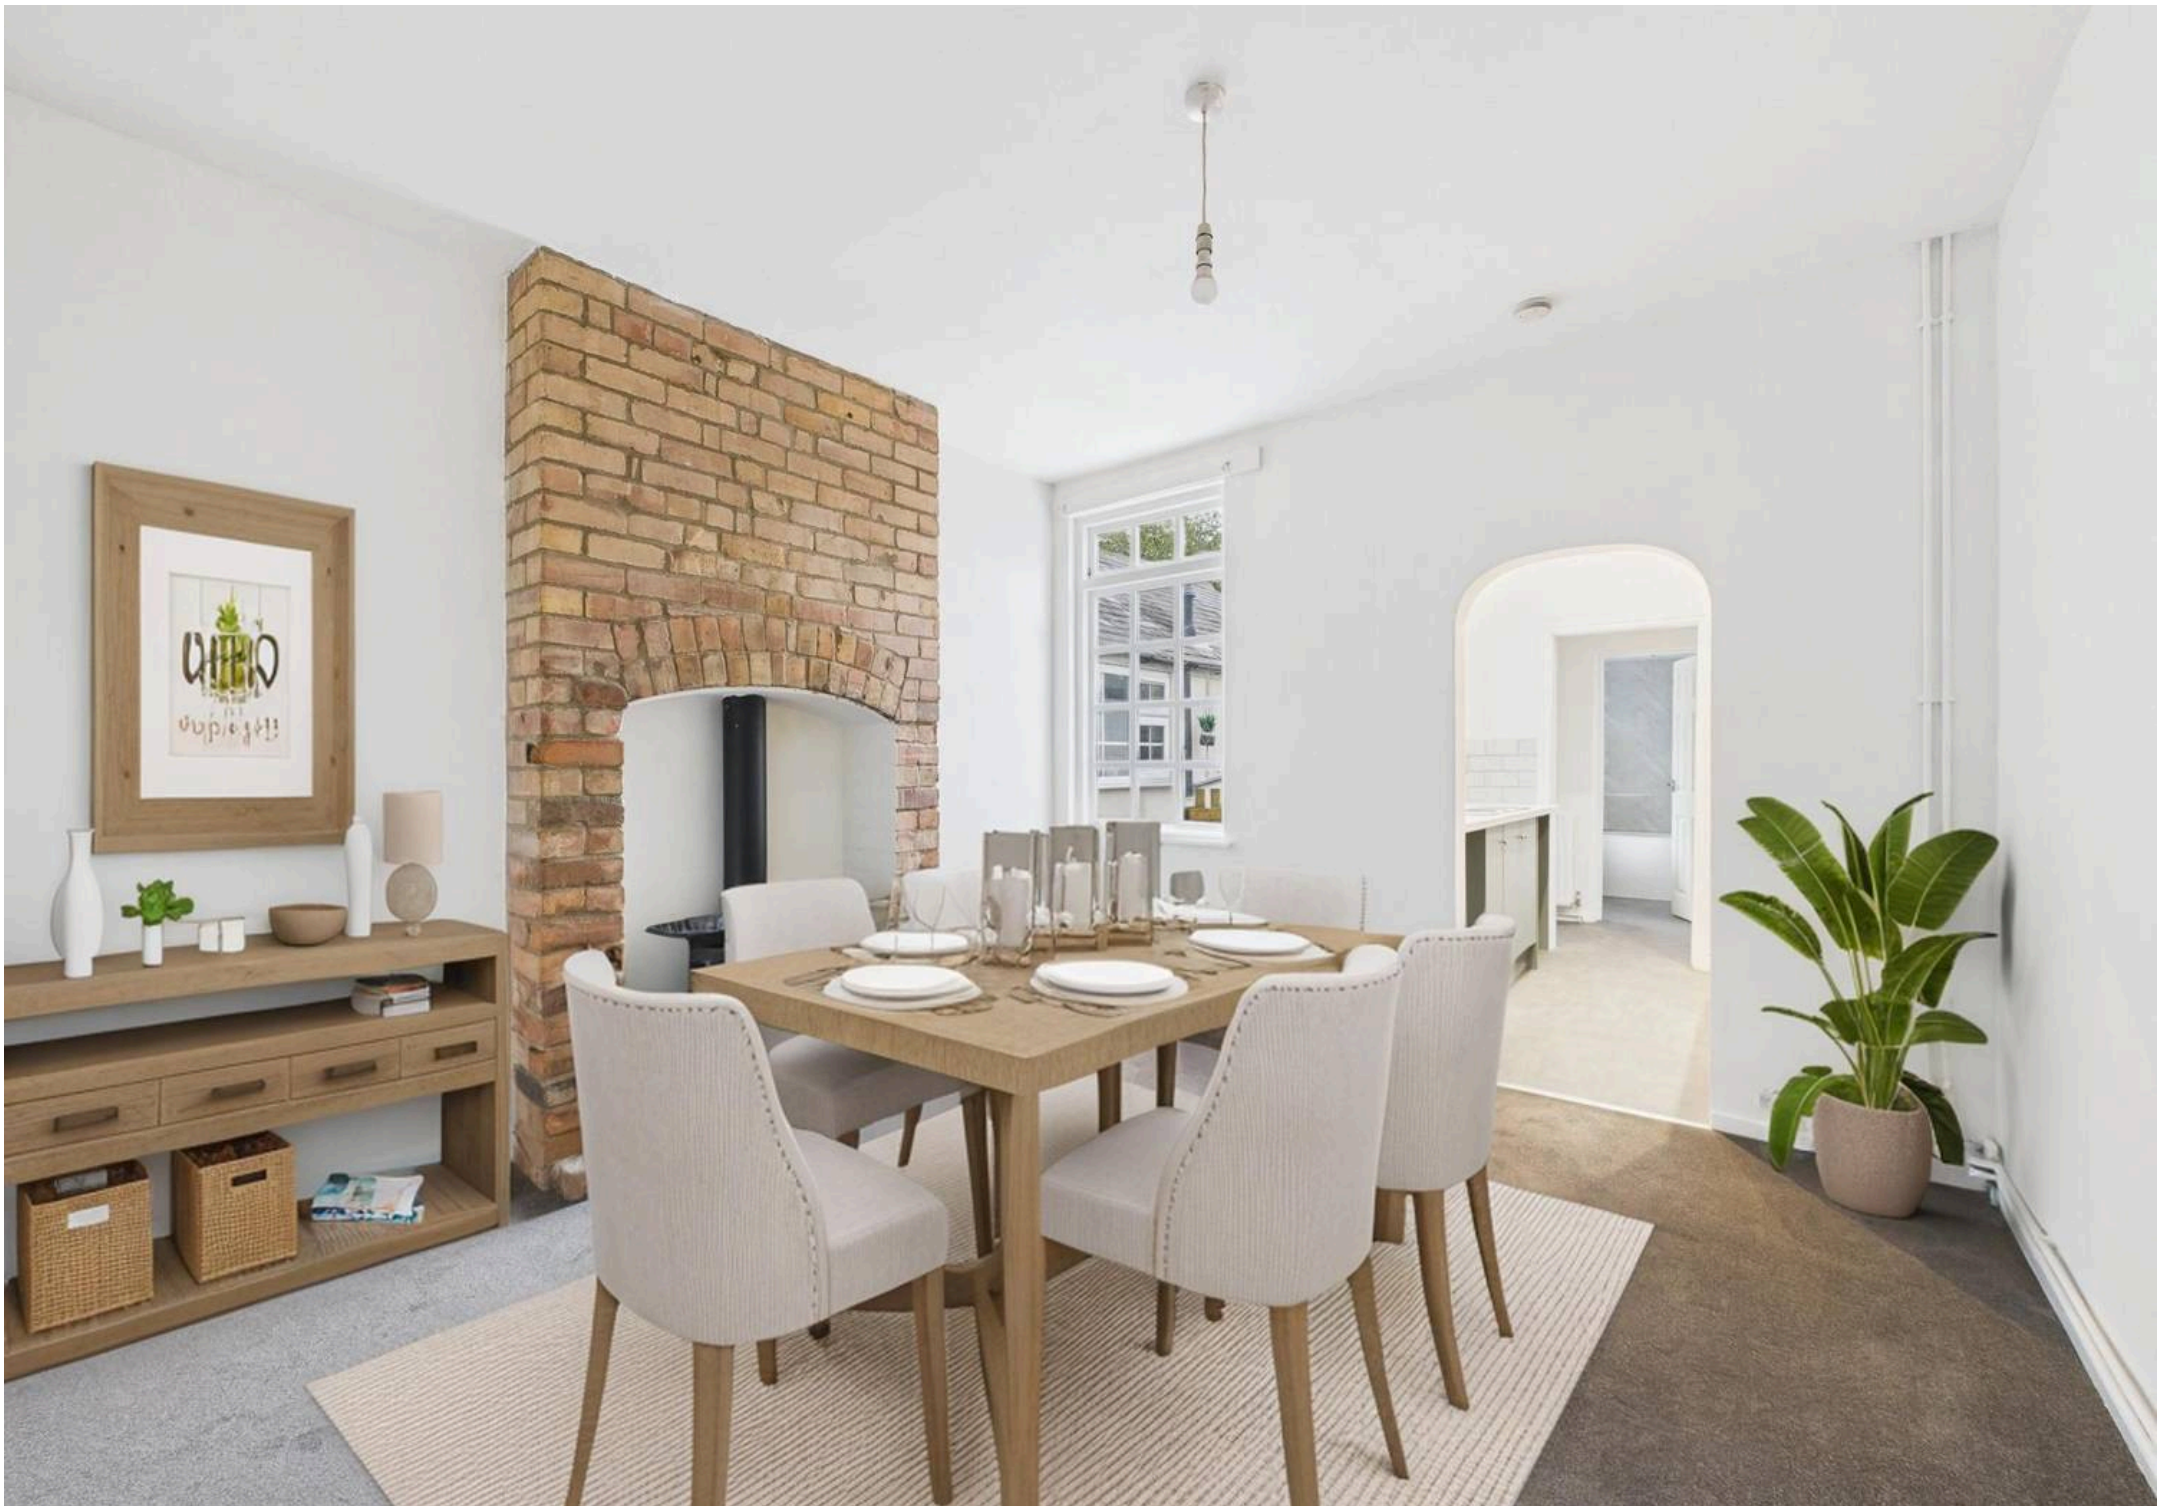





Floor 0

Approximate total area⁽¹⁾

63.9 m²
686 ft²




Floor 1

(1) Excluding balconies and terraces

Calculations reference the RICS IPMS 3C standard. Measurements are approximate and not to scale. This floor plan is intended for illustration only.

GIRAFFE360

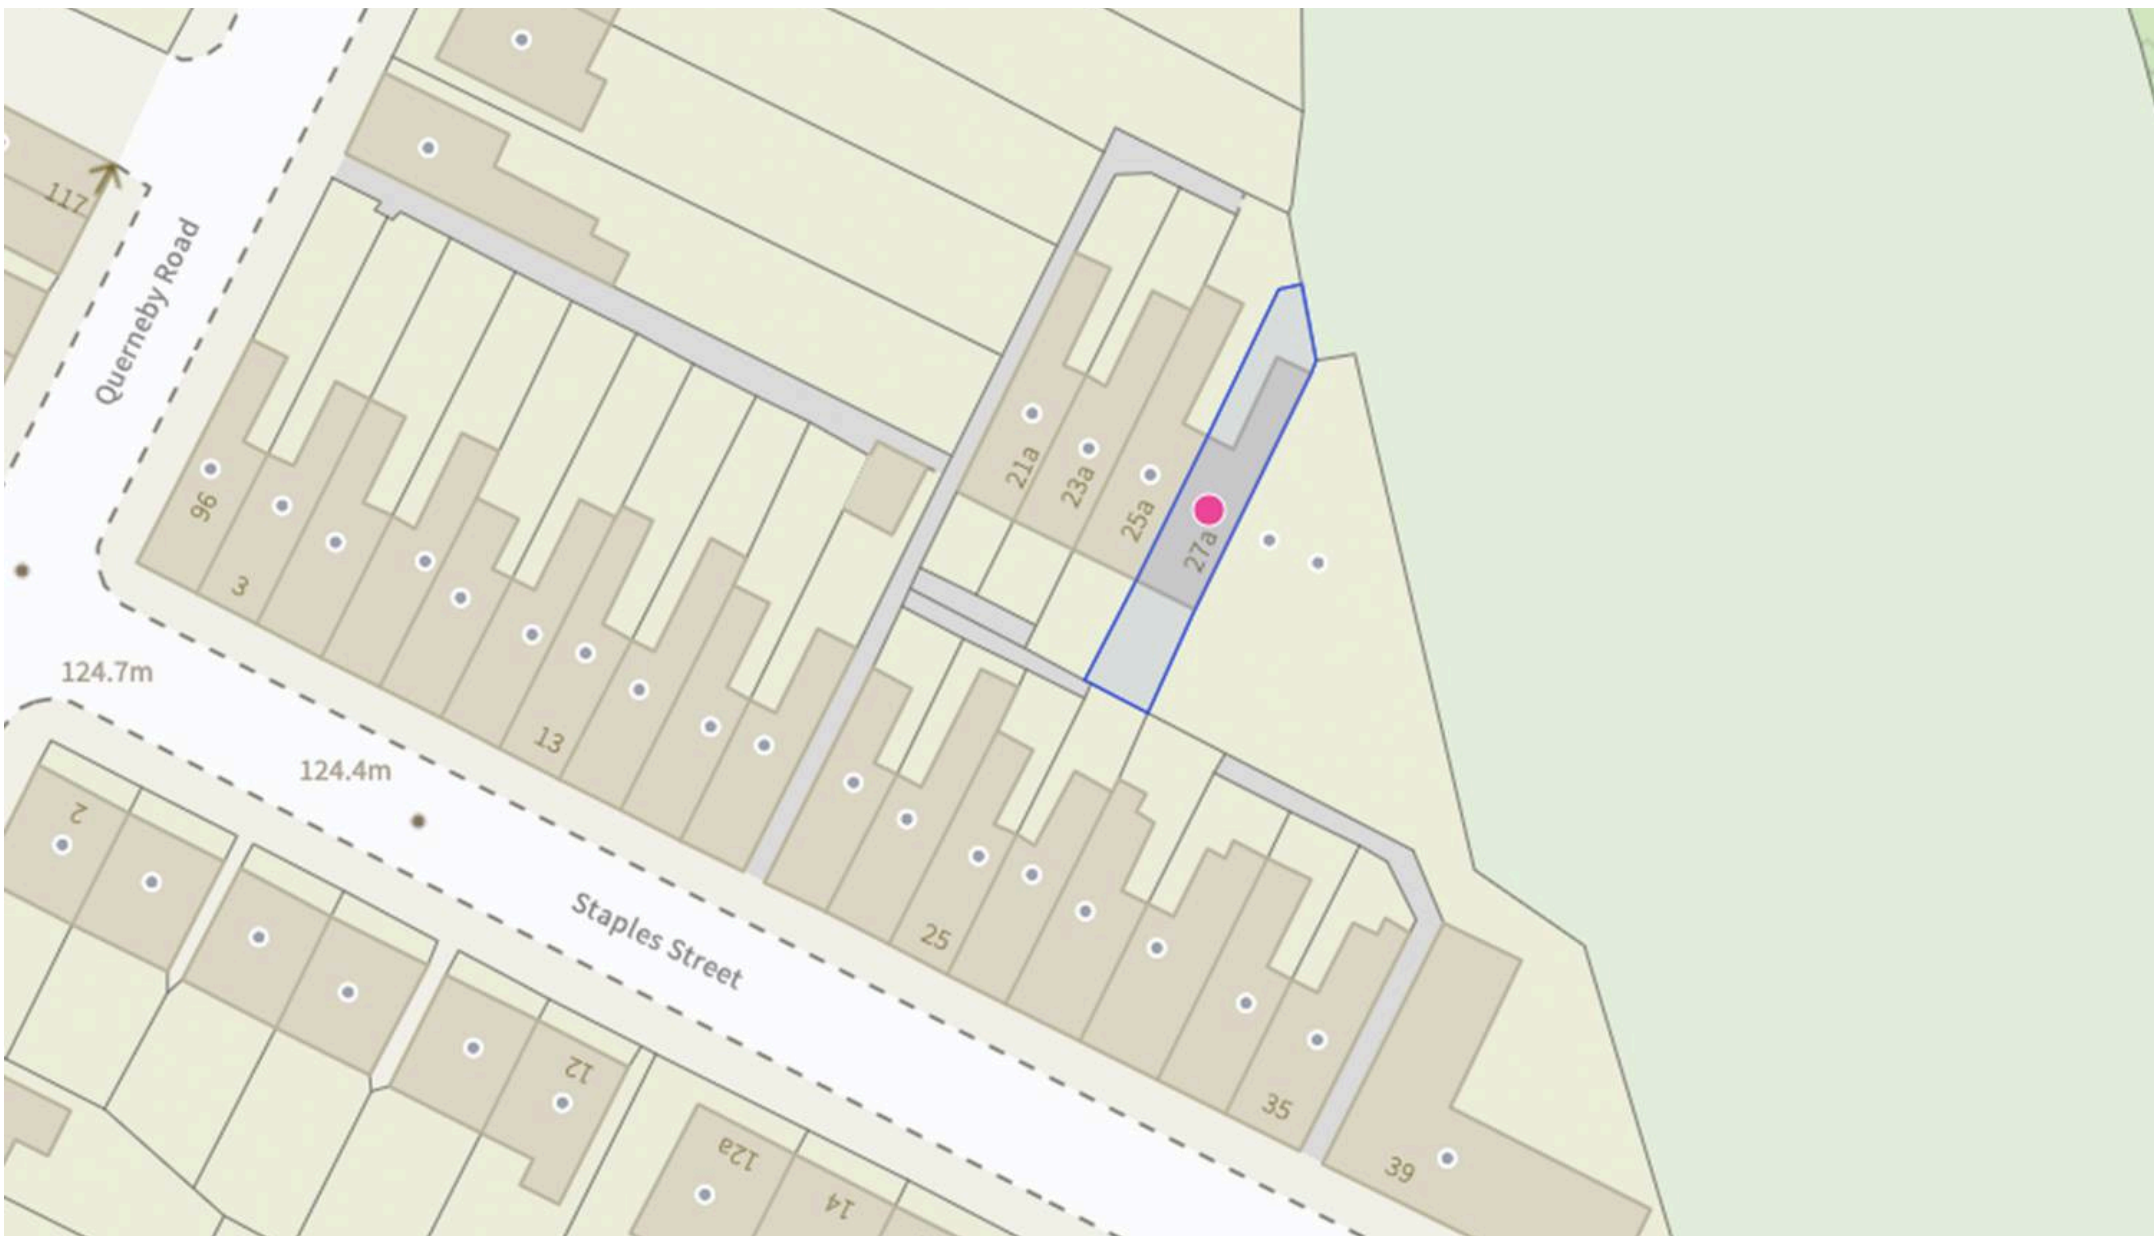

David James Estate Agents

David James Estate Agents, 45B Plains Road - NG3 5JU

0115 962 4213 • mapperley@david-james.com • www.david-james.com

These particulars are produced in good faith and are set out as a general guide only. Measurements are approximate and floor plans are for illustrative purposes only. Services have not been tested. We have established professional relationships with third-party suppliers for the provision of services to Clients, details of which can be found on the property listing page on our website.