


Residential Development Land Sales

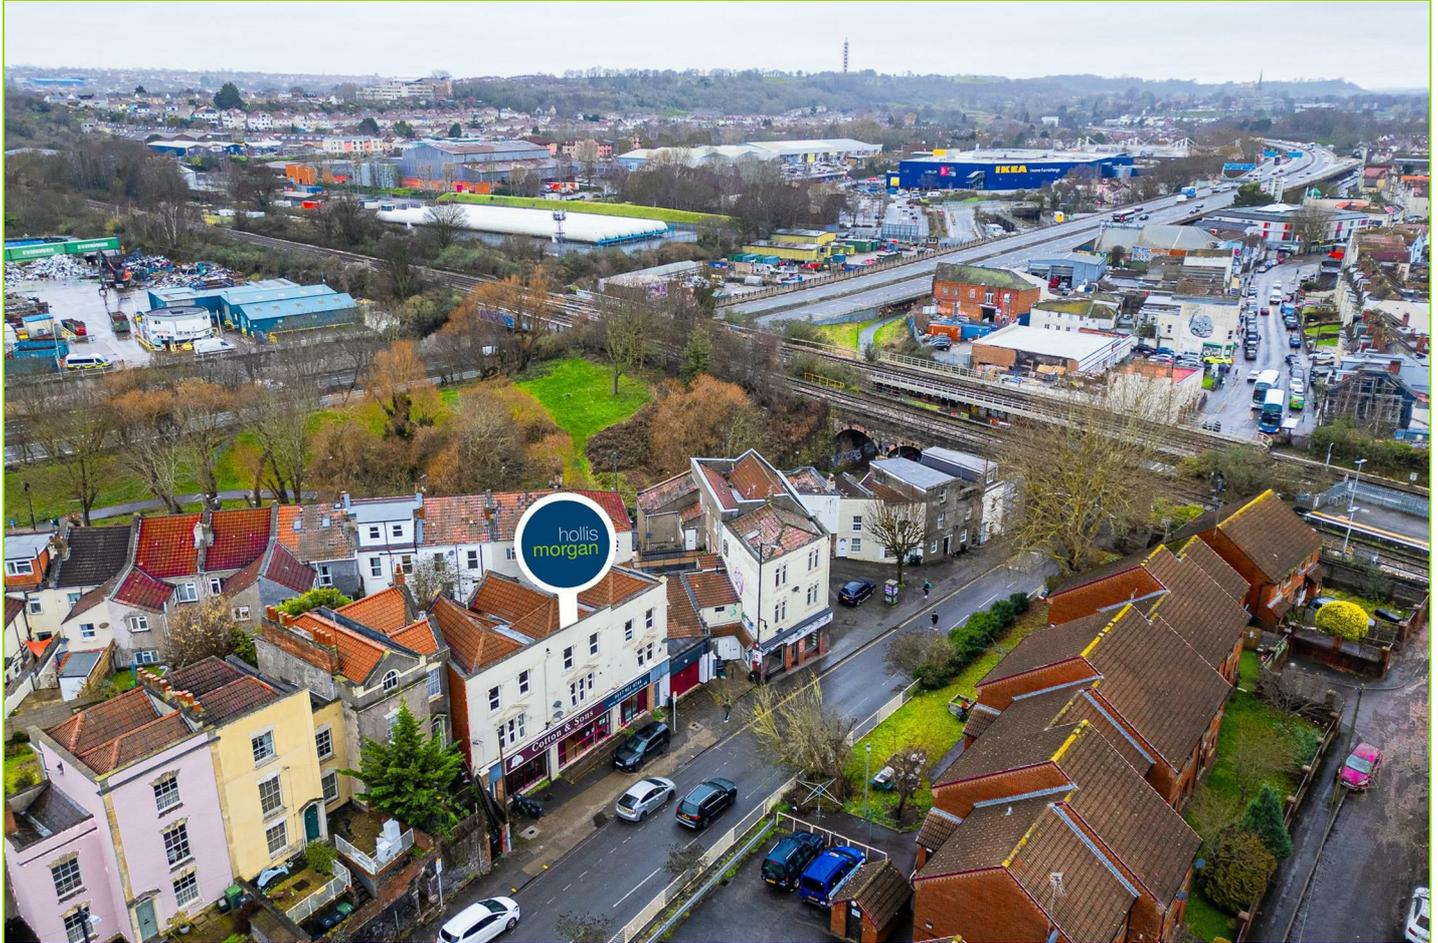

338 - 344, Stapleton Road, Easton, Bristol, BS5 0NN

Auction Guide Price +++ £725,000

Hollis Morgan – APRIL LIVE ONLINE AUCTION – A Freehold MIXED USE INVESTMENT BLOCK (4833 Sq Ft) comprising 5 x FLATS + COMMERCIAL UNIT | Fully let producing £79,995 INCOME pa

338 - 344, Stapleton Road, Easton, Bristol, BS5 0NN

FOR SALE BY LIVE ONLINE AUCTION

ADDRESS | 338 - 344 Stapleton Road, Eastville, Bristol BS5 0NN

Lot Number 11

The Live Online Auction is on Wednesday 22nd April 2026 @ 12:00 Noon

Registration Deadline is on Friday 17th April 2026 @ 16:00

The Auction will be streamed LIVE ONLINE via the Hollis Morgan website & you can choose to bid by telephone, proxy or via your computer.

Registration is a simple online process – please visit the Hollis Morgan auction website and click “REGISTER TO BID”

THE PROPERTY

A prominent mixed use property (4833 Sq Ft) comprising large ground floor commercial unit and 5 self contained residential flats on the upper floors.
Sold subject to existing tenancies.

SCHEDULE OF ACCOMODATION

Commercial Unit – Ground Floor + Garage | 2435 Sq Ft

Flat 338A – First Floor Self Contained Studio | Separate Kitchen 25.73 sqm / 276.96 sq ft

Flat 338B – Second Floor Self Contained 1 Bed Flat | Separate Kitchen 44.44 sqm / 478.35 sq ft

Flat 342A - First Floor Self Contained 1 Bed | Separate Kitchen 28.87 sqm / 310.75 sq ft

Flat 342B - First Floor Self Contained Studio | Separate Kitchen 32.22 sqm / 346.81 sq ft

Flat 342C – Second Floor Self Contained 1 Bed Flat | Separate Kitchen 46.80 sqm / 503.75 sq ft

Tenure - Freehold

Council Tax - A | A | A | A | A

EPC - C | C | C | C | C

THE OPPORTUNITY

PRIME MIXED USE INVESTMENT | £79,995 pa

The property produces £79,995 pa with some of the residential tenants in situ since 2023.

SCHEDULE OF INCOME

Commercial Unit - 20 years from November 2021 | Rent £29,145.00 pa | Rent Review 2026 / 2031 / 2036

Flat 338A - £825 pcm | Commenced 20th February 2026

Flat 338B - £900 pcm | Commenced 12th February 2024 | Vacating on 11th April

Flat 342A - £825 pcm | Commenced 9th March 2026

Flat 342B - £725 pcm | Commenced 23rd October 2023

Flat 342C - £925 pcm | Commenced 30th January 2023

Advertising Panels | £450 pa

Total - £79,995 pa

Please refer to online legal pack for copies of the AST tenancies and commercial lease.

BREAK UP VALUES

Flat 338A – First Floor Self Contained Studio | £80,000

Flat 338B – Second Floor Self Contained 1 Bed Flat | £125,000

Flat 342A - First Floor Self Contained 1 Bed | £100,000

Flat 342B - First Floor Self Contained Studio | £110,000

Flat 342C – Second Floor Self Contained 1 Bed Flat | £135,000

DEVELOPMENT

There may be scope for development on the air space over the garage subject to gaining the necessary consents.

LOCATION

The property occupies a prime location on this busy and popular High Street location with independent retailers, pubs, bars, cafes, and convenience stores.

The M32 Motorway is nearby and provides direct routes in and out of Bristol and the City Centre is approximately 1.5 miles away.

SOLICITORS & COMPLETION

Naomi O'Brien

Barcan Kirby

n.o'brien@barcankirby.co.uk

EXTENDED COMPLETION

Completion is set for 8 weeks or earlier subject to mutual consent.

IMPORTANT AUCTION INFORMATION

VIEWINGS

Please submit a viewing request online and we will contact you to organise an appointment.

We will send you an email and text to confirm the appointment time and the full property address.

Viewings are supervised by a member of the Hollis Morgan Auction team who will meet you at the property.

MATERIAL INFORMATION

Information including utilities, Electricity supply, Water supply, Sewerage, Heating, Broadband, Mobile signal / coverage, Parking, Building safety, Restrictions and rights, Rights and easements, Flood risk, Erosion risk, Coastal erosion risk, Planning permission for proposal for development, Property accessibility / adaptations, Coalfield or mining area all of which will be supplied within the legal pack that can be accessed for free via the Hollis Morgan website or via your EIG account.

ONLINE LEGAL PACKS

Digital Copies of the Online legal pack can be downloaded Free of Charge.

Please visit the Hollis Morgan Website and select the chosen lot from our Current Auction List.

Press the GREEN button to "Download Legal Packs" For the first visit you will be required to register simply with your email and a password.

Having set up your account you can download legal packs or if

338 - 344, Stapleton Road, Easton, Bristol, BS5 0NN

they are not yet available, they will automatically be sent to you when they are uploaded.

You will be automatically updated by email if any new information is added.

There will be a note added to the list to confirm AUCTION PACK NOW COMPLETE when no further information is due to be added.

*** STAY UPDATED *** By registering for the legal pack we can ensure you are kept updated on any changes to this Lot in the build up to the sale.

BUYER'S PREMIUM

Please be aware all purchasers are subject to a £1,500 + VAT (£1,800 inc VAT) buyer's premium which is ALWAYS payable upon exchange of contracts whether the sale is concluded before, during or after the auction date.

GUIDE PRICE

An indication of the seller's current minimum acceptable price at auction. The guide price or range of guide prices is given to assist consumers in deciding whether to pursue a purchase. It is usual, but not always the case, that a provisional reserve range is agreed between the seller and the auctioneer at the start of marketing. As the reserve is not fixed at this stage and can be adjusted by the seller at any time up to the day of the auction in the light of interest shown during the marketing period, a guide price is issued. This guide price can be shown in the form of a minimum and maximum price range within which an acceptable sale price (reserve) would fall, or as a single price figure within 10% of which the minimum acceptable price (reserve) would fall. A guide price is different to a reserve price (see separate definition). Both the guide price and the reserve price can be subject to change up to and including the day of the auction.

RESERVE PRICE

The seller's minimum acceptable price at auction and the figure below which the auctioneer cannot sell. The reserve price is not disclosed and remains confidential between the seller and the auctioneer. Both the guide price and the reserve price can be subject to change up to and including the day of the auction.

PRE AUCTION OFFERS

Some vendors are willing to consider offers prior to the auction. Pre auction offers can ONLY be submitted by completing the online PRE AUCTION OFFER FORM

The form can be found on the Hollis Morgan website on the individual auction property listing.

Please note offers will not be considered until you have inspected the COMPLETE LEGAL PACK once it has been released.

There will be a note added to the list to confirm AUCTION PACK NOW COMPLETE when our client's solicitor informs us no further information is due to be added.

In the event of an offer being accepted the property will only be removed from the online auction and viewings stopped once contracts have successfully EXCHANGED subject to the standard auction terms and payment of the buyer's premium (£1,800 Inclusive of VAT) to Hollis Morgan.

Contracts can be exchanged via the solicitors or at the Hollis Morgan offices by appointment only.

REGISTRATION PROCESS

The registration process is extremely simple – visit the Hollis Morgan auction website and click on the "Register to Bid" button.

The "Register to Bid" button can be found on the auction home page or on the individual lot listings.

Please note this function is not available on Rightmove or Zoopla.

Stage 1 – Complete the Online Bidding Form

Stage 2 – Upload your certified ID

Stage 3 – Invitation to bid

Stage 4 – Pay your security deposit (£6,800)

You are now ready to bid – Good luck!

If your bid is successful, the balance of the deposit monies must be transferred to our client account within 24 hours of the auction sale.

If you are unsuccessful at the auction your holding deposit will be returned within 48 hours.

SURVEYS AND VALUATIONS

If you would like to arrange a survey or mortgage valuation of this Lot BEFORE the auction, please instruct your appointed surveyor to contact Hollis Morgan and we will arrange access for them to inspect the property. Please note that buyers CANNOT attend the surveys and the surveyors are responsible for collecting and returning keys to the Hollis Morgan offices in Clifton.

AUCTION FINANCE & BRIDGING LOANS

Some properties may require specialist auction finance- please contact Hollis Morgan for access to expert advice and whole of market rates from our independent brokers.

Hollis Morgan may receive introductory fees for this service from the broker.

AUCTION BUYER'S GUIDE VIDEO

We have short video guides for both buying and selling by Public Auction on the Hollis Morgan Website. If you have any further questions regarding the process, please don't hesitate to contact Auction HQ.

2026 CHARITY OF THE YEAR


Hollis Morgan are proud to be supporting Bristol Schools Rugby Union as our 2026 Charity of the Year. BSRU (working in association with Bristol Bears) oversee and support rugby in all schools, State and Independent , in the Greater Bristol area. Bristol Schools provide School Rugby Development opportunities and County level fixtures for secondary boys and girls. Including playing fixtures at U18s against the leading Independent Schools in our region, schools such as Clifton College, BGS, QEH, Collegiate and Millfield. For more

338 - 344, Stapleton Road, Easton, Bristol, BS5 0NN

information and details of the fixture list please follow them on Instagram.

AUCTION PROPERTY DETAILS DISCLAIMER

Hollis Morgan endeavour to make our sales details clear, accurate and reliable in line with the Consumer Protection from Unfair Trading Regulations 2008 but they should not be relied on as statements or representations of fact, and they do not constitute any part of an offer or contract. All Hollis Morgan references to planning, tenants, boundaries, potential development, tenure etc is to be superseded by the information contained in the legal pack. It should not be assumed that this property has all the necessary Planning, Building Regulation, or other consents. Any services, appliances and heating system(s) listed have not been checked or tested. Please note that in some instances the photographs may have been taken using a wide-angle lens. The seller does not make any representation or give any warranty in relation to the property, and we have no authority to do so on behalf of the seller.

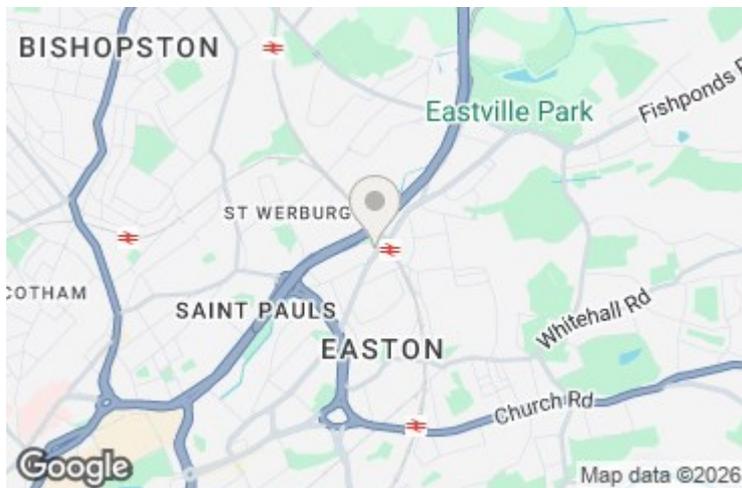



Approximate total area⁽¹⁾
 449 m²
 4833 ft²

Reduced headroom
 2.6 m²
 28 ft²



(1) Excluding balconies and terraces

Reduced headroom
 Below 1.5 m/5 ft.

Calculations reference the RICS IPMS 3C standard. Measurements are approximate and not to scale. This floor plan is intended for illustration only.

GIRAFFE360