

THOMAS BROWN


ESTATES



9 Lullingstone Crescent, Orpington, BR5 3EA **Fixed Price: £200,000**

- 1 Double Bedroom First Floor Flat
- Private Secluded Rear Garden
- Well Located for St. Mary Cray Station & Local Shops
- No Forward Chain



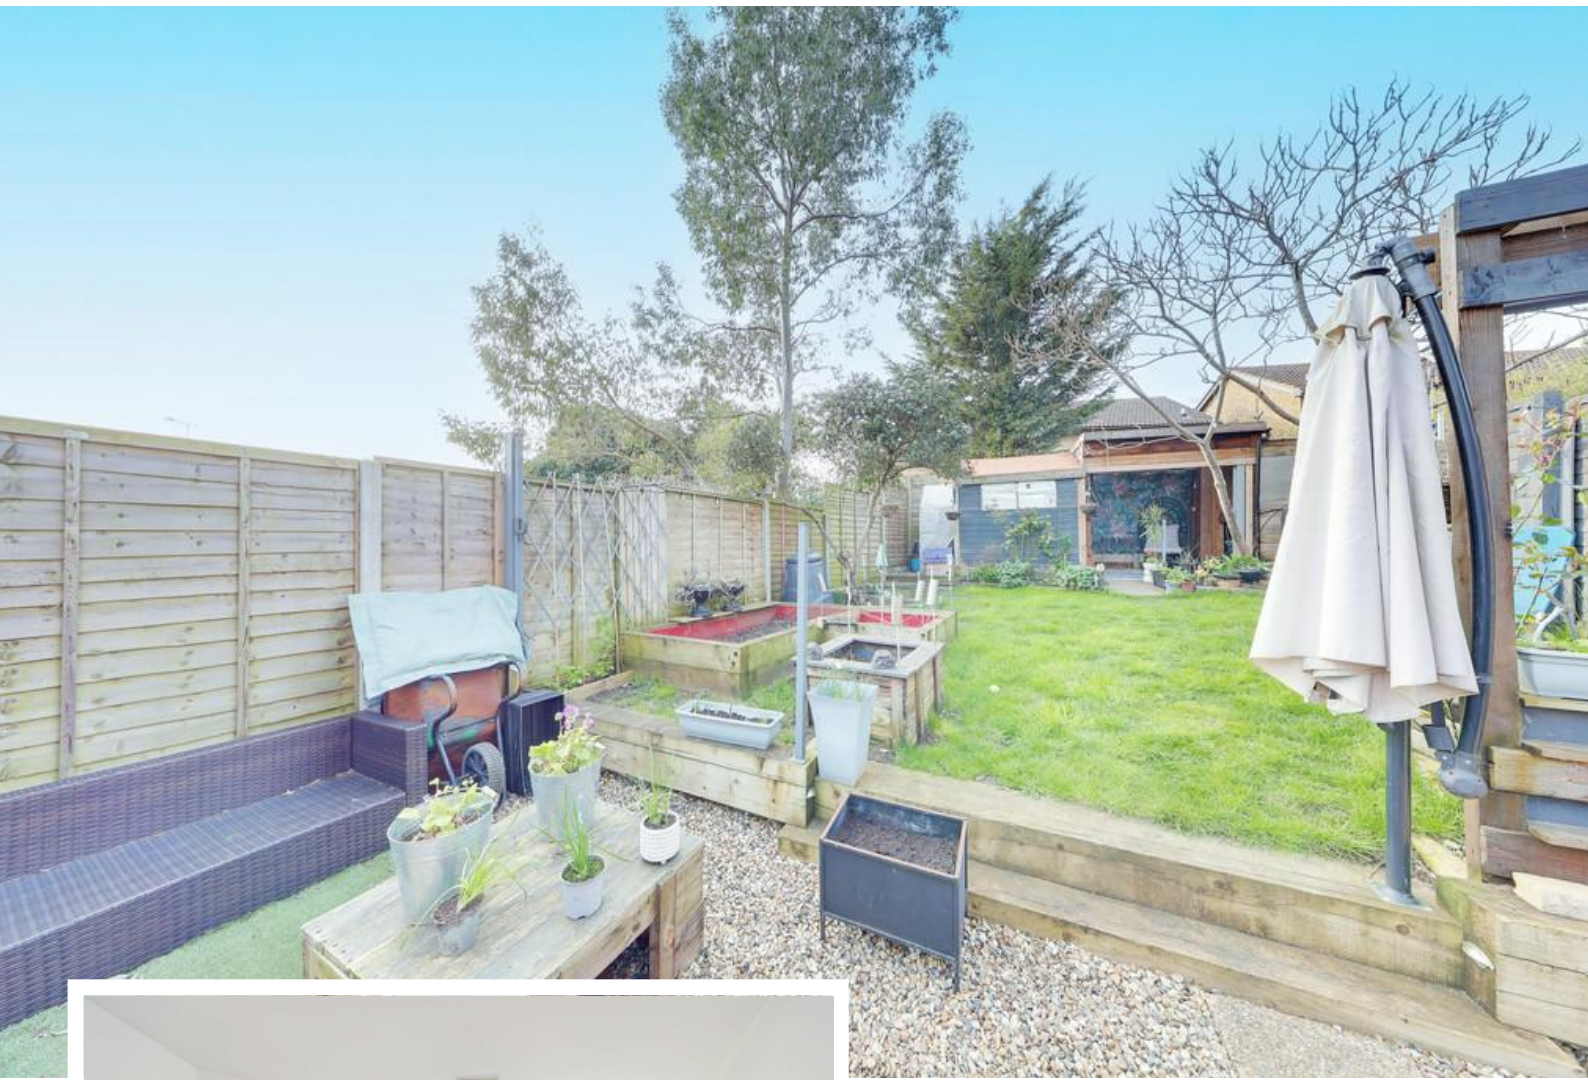

Property Description

Thomas Brown Estates are pleased to present this well maintained, chain free first floor flat. Recently decorated throughout with newly fitted kitchen, featuring a private secluded garden and ample on road parking. The property offers convenient and comfortable living.

The accommodation comprises a communal entrance with staircase, spacious lounge/dining room, fitted kitchen, double bedroom, bathroom, and an enclosed balcony.

Externally, the property benefits from a well-cared for private secluded-rear garden, with multiple seating areas and shed, perfect for outdoor relaxation.

Lullingstone Crescent is well situated for local shops, Scadbury Park Nature Reserve, excellent bus routes, both St. Mary Cray Station and Petts Wood railway station, providing excellent transport links to London Victoria & Blackfrairs. Short drive to A20 for fast access to the M25 and M20. Bluewater Shopping Centre within a 20 minute drive.



COMMUNAL ENTRANCE

Stairs.

ENTRANCE HALL

Door to side, carpet, radiator.

LOUNGE/DINER

16' 02" x 12' 07" (4.93m x 3.84m) Double glazed window to front, carpet, radiator.

KITCHEN

12' 06" x 8' 01" (3.81m x 2.46m) Range of matching wall and base units with worktops over, stainless steel sink and drainer, space for cooker, space for fridge/freezer, double glazed window to rear, wood effect flooring, radiator.

BEDROOM

12' 08" x 9' 04" (3.86m x 2.84m) Built in wardrobe, double glazed window to front, carpet, radiator.

COVERED BALCONY

Space for washing machine, double glazed window to rear, carpet, radiator.



BATHROOM

Low level WC, wash hand basin, bath with shower attachment, double glazed opaque window, tiled flooring, heated towel rail.



OTHER BENEFITS INCLUDE:

PRIVATE SECLUDED GARDEN

40' 0" x 23' 0" (12.19m x 7.01m) Lawn and gravel areas, flowerbeds, covered seating area, power and light, grill, shed with shower.

OTHER BENEFITS INCLUDE:

ON ROAD PARKING

DOUBLE GLAZING

CENTRAL HEATING SYSTEM

NEW FLOORING THROUGHOUT

GOOD FRONT VIEW FROM PROPERTY, NOT OVERLOOKED

NO FORWARD CHAIN


LEASEHOLD

84 years remaining.




1ST FLOOR

Approx. 56.5 sq. metres (607.9 sq. feet)

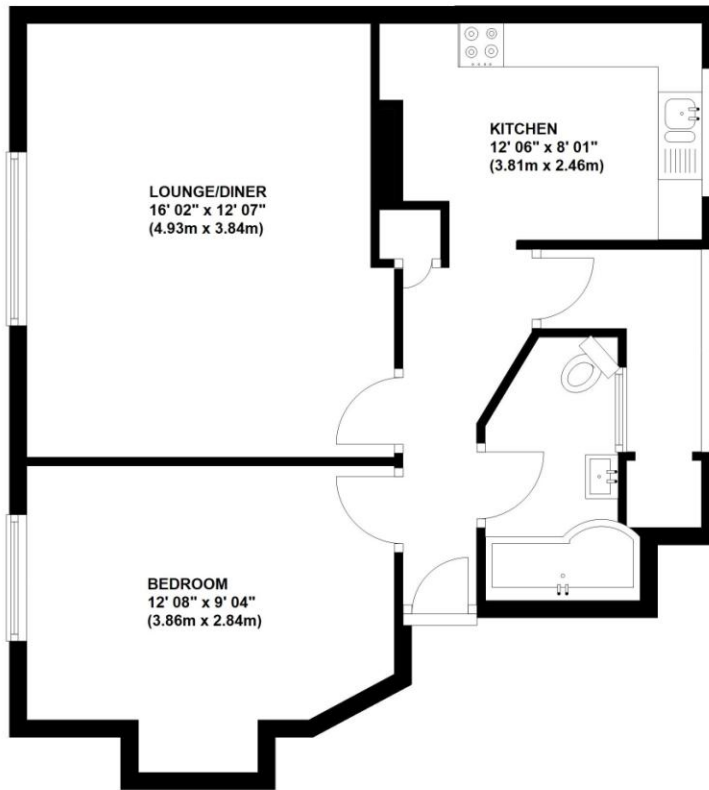

Total area: approx. 56.5 sq. metres (607.9 sq. feet)

This plan is for illustration purpose only – not to scale
Plan produced using PlanUp.

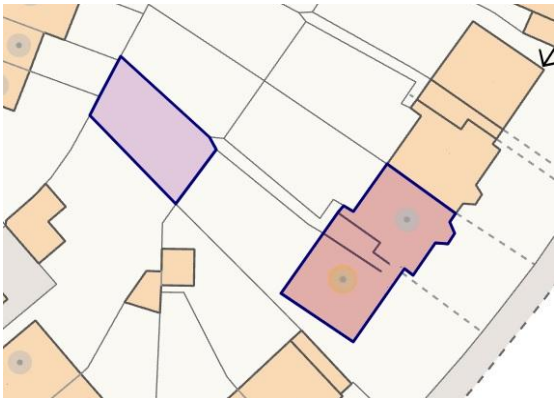

| Energy Efficiency Rating | | Current | Potential |
|---|----------|-------------------------|-----------|
| Very energy efficient - lower running costs | | | |
| (92+) | A | | |
| (81-91) | B | | |
| (69-80) | C | 73 | 73 |
| (55-68) | D | | |
| (39-54) | E | | |
| (21-38) | F | | |
| (1-20) | G | | |
| Not energy efficient - higher running costs | | | |
| England & Wales | | EU Directive 2002/91/EC | |

WWW.EPC4U.COM

Council Tax Band: B

Tenure: Leasehold – 84 years remaining (approx.)

Service Charge: £960 PA (£80 PM) - As advised by vendor.

Ground Rent: £10 PA (£0.83 PM) - As advised by vendor.

****Please note these charges may be subject to reviews and this should be verified by your solicitor.**

No statement in these details is to be relied upon as representation of fact, and purchasers should satisfy themselves by inspection or otherwise as to the accuracy of the statements contained within. These details do not constitute any part of any offer or contract. Thomas Brown Estates and their employees and agents do not have any authority to give warranty or representation whatsoever in respect of this property. These details and all statements herein are provided without any responsibility on the part of Thomas Brown Estates or the vendors.

Thomas Brown Estates have not tested the equipment or central heating system mentioned in these particulars and the purchasers are advised to satisfy themselves as to the working order and condition.

Measurements: Great care is taken when measuring, but measurements should not be relied upon for ordering carpets, equipment, etc.

The Laws of copyright protect this material. The Owner of the copyright is Thomas Brown Estates. This property sheet forms part of our database, and is protected by the database right and copyright laws. No unauthorised copying or distribution without permission.

Registered Office: Lawrence & Co, 94 Brook Street, Erith, DA8 1JF. Registered in England no. 6048974

285 High Street
Orpington
Kent
BR6 0NN

www.thomasbrownestates.co.uk
sales@thomasbrownestates.co.uk

01689 884444

Telephones Manned:
Mon-Fri: 8am – 8pm
Sat: 8am – 5pm
Sun: 10am – 4pm

THOMAS BROWN
ESTATES