



**HUNTERS**<sup>®</sup>  
HERE TO GET *you* THERE

24 Highfield Road, Rowlands Gill, NE39 2LZ

**HUNTERS**<sup>®</sup>  
HERE TO GET *you* THERE

# 24 Highfield Road, Rowlands Gill, NE39 2LZ

## Guide Price £60,000

This property is for sale by the Modern Method of Auction, meaning the buyer and seller are to Complete within 56 days (the "Reservation Period"). Interested parties personal data will be shared with the Auctioneer (iamsold).

If considering buying with a mortgage, inspect and consider the property carefully with your lender before bidding.

A Buyer Information Pack is provided. The winning bidder will pay £349.00 including VAT for this pack which you must view before bidding. The buyer signs a Reservation Agreement and makes payment of a non-refundable Reservation Fee of 4.5% of the purchase price including VAT, subject to a minimum of £6,600.00 including VAT. This is paid to reserve the property to the buyer during the Reservation Period and is paid in addition to the purchase price. This is considered within calculations for Stamp Duty Land Tax.

Services may be recommended by the Agent or Auctioneer in which they will receive payment from the service provider if the service is taken. Payment varies but will be no more than £450.00. These services are optional.

This two-bedroom end-terrace home in Rowlands Gill presents an excellent opportunity for investors or buyers seeking a renovation project with strong potential to add value.


The ground floor offers a bright reception room featuring large windows, a fireplace and pleasant views over the garden, with direct access to the outdoor space—ideal for reimagining as a modern living area. The kitchen benefits from good natural light and a practical layout, providing

Upstairs  
Tax Band

nil

Rowlands Gill  
options

Hunters Consett 15 Victoria Road, Consett, DH8 5BQ | 01207 593838  
consett@hunters.com | www.hunters.com

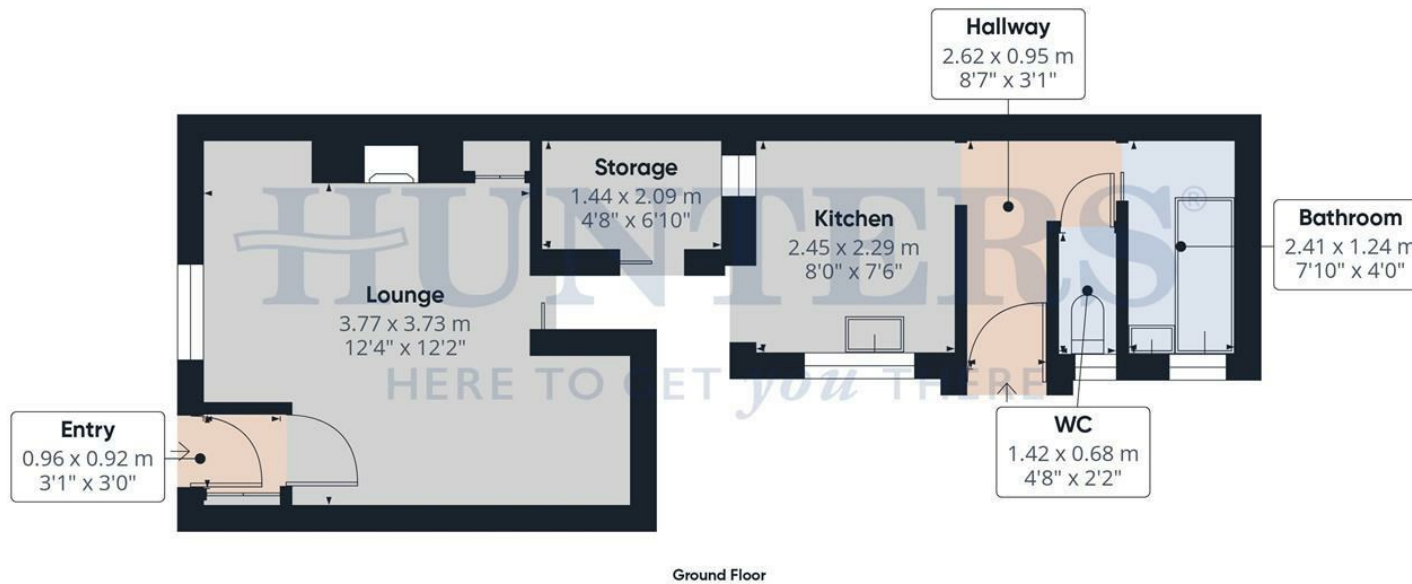

Ground Floor



Floor 1





**Approximate total area<sup>(1)</sup>**  
55.6 m<sup>2</sup>  
598 ft<sup>2</sup>


(1) Excluding balconies and terraces

Calculations reference the RICS IPMS 3C standard. Measurements are approximate and not to scale. This floor plan is intended for illustration only.


GIRAFFE360

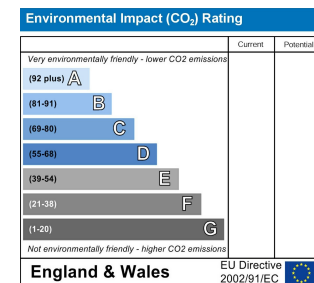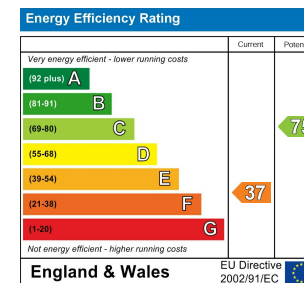

## Energy Efficiency Rating

	Current	Potential
<i>Very energy efficient - lower running costs</i>		
(92 plus) <b>A</b>		
(81-91) <b>B</b>		
(69-80) <b>C</b>		<b>75</b>
(55-68) <b>D</b>		
(39-54) <b>E</b>	<b>37</b>	
(21-38) <b>F</b>		
(1-20) <b>G</b>		
<i>Not energy efficient - higher running costs</i>		
<b>England &amp; Wales</b>	EU Directive 2002/91/EC	

These particulars are intended to give a fair and reliable description of the property but no responsibility for any inaccuracy or error can be accepted and do not constitute an offer or contract. We have not tested any services or appliances (including central heating if fitted) referred to in these particulars and the purchasers are advised to satisfy themselves as to the working order and condition. If a property is unoccupied at any time there may be reconnection charges for any switched off/disconnected or drained services or appliances - All measurements are approximate. If you are thinking of selling your home or just curious to discover the value of your property, Hunters would be pleased to provide free, no obligation sales and marketing advice. Even if your home is outside the area covered by our local offices we can arrange a Market Appraisal through our national network of Hunters estate agents.

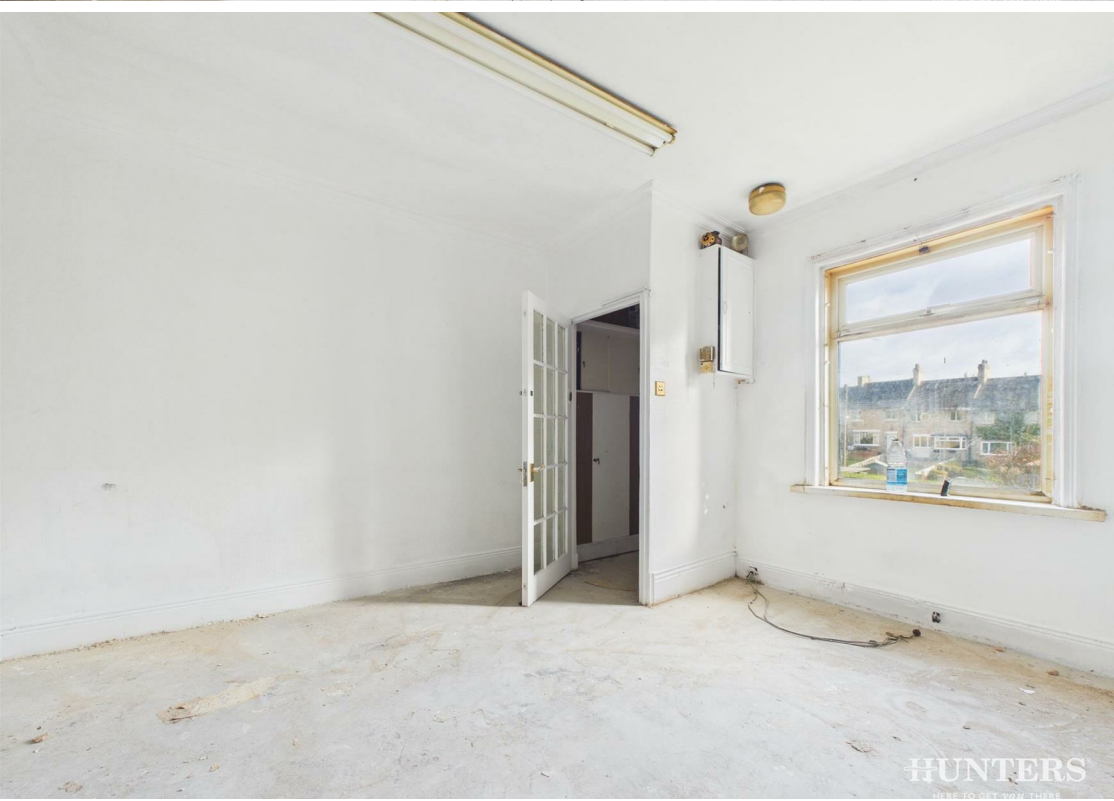



HUNTERS  
HERE TO GET YOU THERE



HUNTERS  
HERE TO GET YOU THERE



HUNTERS  
HERE TO GET YOU THERE



HUNTERS  
HERE TO GET YOU THERE





HUNTERS  
HERE TO GET YOU THERE



HUNTERS  
HERE TO GET YOU THERE

