



Fitzwilliam Avenue

Kew, TW9

£7,000 per month
(£1,615.38 per week)

A spacious, six bedroom, three bathroom family house offering elegant and bright accommodation arranged over three floors and having the benefit of off street parking and lovely lawned rear garden with summer house.

CHESTERTONS



Fitzwilliam Avenue


Kew, TW9

-



A deceptively spacious, six-bedroom, three-bathroom family house offering elegant and bright accommodation arranged over three floors and having the benefit of off-street parking and lovely lawned rear garden with summer house. The property has just been renovated to include a brand-new high specification open plan kitchen/dining room with granite work surfaces and French doors to the garden. Available immediately, unfurnished.

Minimum Term: 12 months
Deposit Required: five weeks
Local Authority: Richmond upon Thames
Council Tax Band: H
EPC Rating: E
Unfurnished

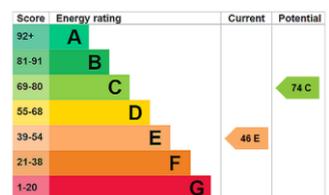

Chestertons Kew Lettings

1 Royal Parade
 Richmond
 Surrey
 TW9 3QD
 kewlettingsusers@chestertons.co.uk
 02081040340
 chestertons.co.uk


Additional tenant charges apply (fees apply to non-AST tenancies only)
 Tenancy Agreement Fee: £300
 References per Tenant/Guarantor: £60
 Inventory check (approx. £100 – £250 inc. VAT)
chestertons.co.uk/property-to-rent/applicable-fees

Fitzwilliam Avenue
 Approximate Gross Internal Area
 225.10 sq m / 2423 sq ft

For pda visit www.chesterton.co.uk

Key :


----- = Reduced headroom below 1.5 m / 5'0"

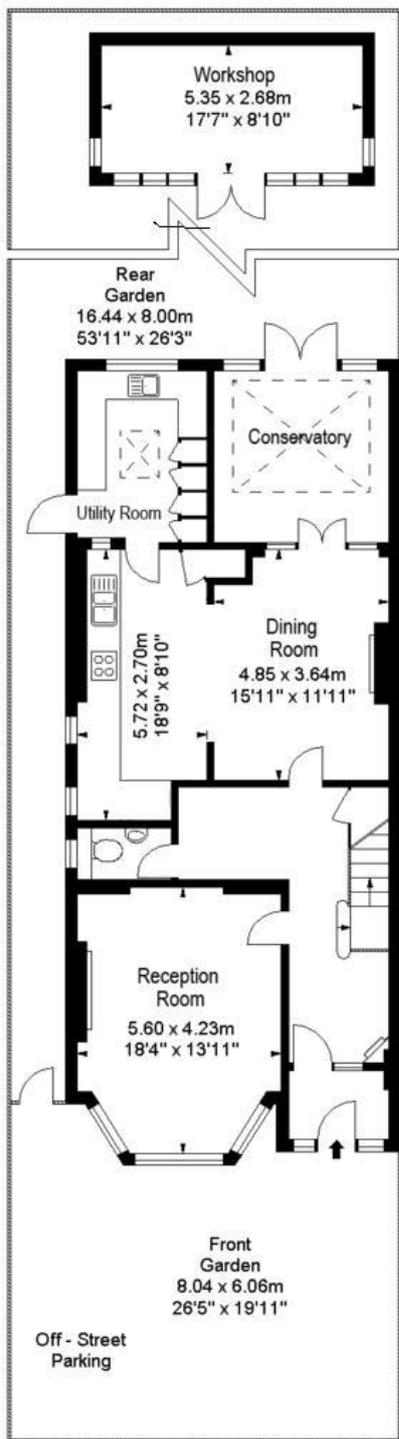

Ground Floor



First Floor

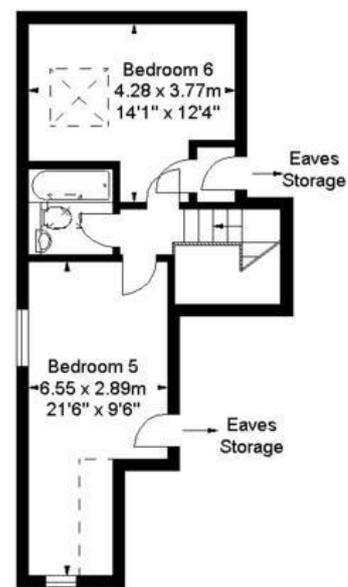

Second Floor

Illustration For Identification Purposes Only. Not To Scale
 * As Defined by RICS - Code of Measuring Practice

