



Junction Road, Brentwood, CM14 5JH
£465,000

Jenkins Property

T: 01277228620

E: SALES@JENKINS-PROPERTY.COM

WWW.JENKINS-PROPERTY.COM

Jenkins Property

A delightful semi-detached cottage offering a perfect blend of comfort and character, within close proximity of Brentwood station. Featuring a lovely light welcoming living room, well planned kitchen diner and two well-proportioned bedrooms favouring a first floor shower room and being conveniently close to local amenities, schools, and transport links.

- Close to Station
- Private Enclosed Courtyard Garden
- Popular Warley Area
- Off Street Parking
- Open Plan Kitchen Diner
- First Floor Bathroom
- Two Bedrooms
- Semi Detached
- Enclosed Porch

Entrance Porch

Living Room 11'8" x 11'9" (3.56m" x 3.58m")

Kitchen Diner 9'5" x 11'9" (2.87m" x 3.58m")

Landing


Bedroom One 11'9" x 11'9" (3.58m" x 3.58m")



Bedroom Two 6' 2" x 7" (1.83m 0.61m' x 2.13m')

Exterior

Courtyard Garden


Off Street Parking

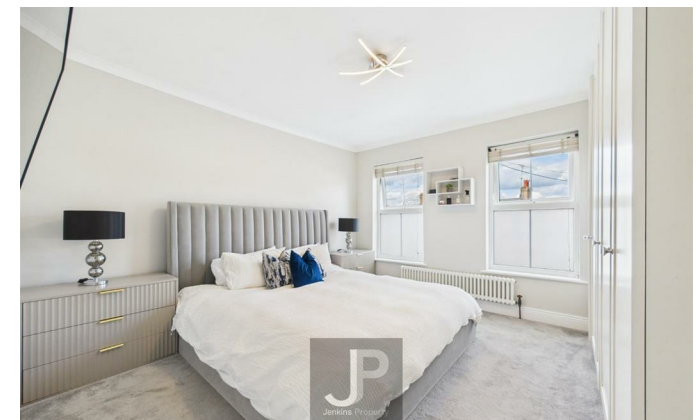

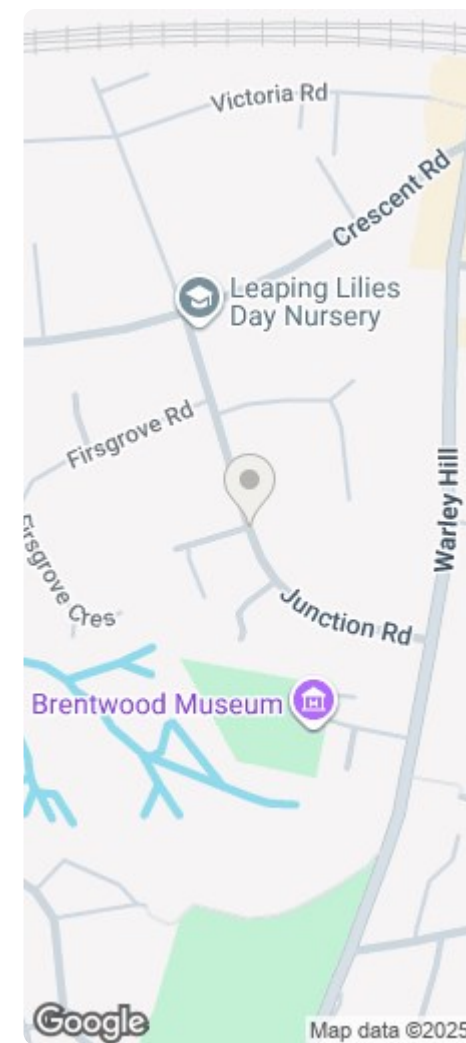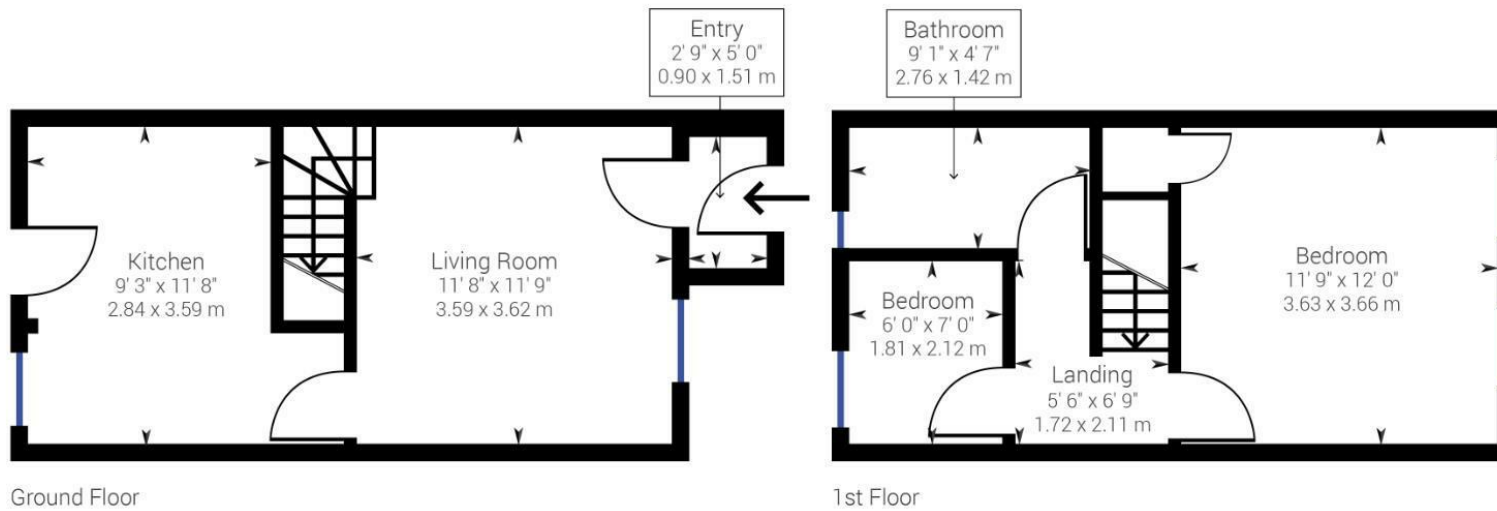

Approximate net internal area: 561.48 ft² / 52.16 m²
 While every attempt has been made to ensure accuracy, all measurements are approximate, not to scale. This floor plan is for illustrative purpose only and should be used as such by any prospective tenant or purchaser.

Powered by Giraffe360

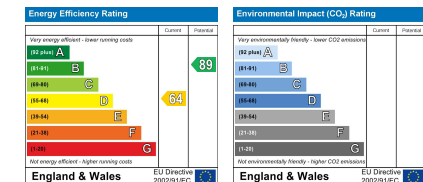

Jenkins Property

