



54 Mayfield Grange

Little Trodgers Lane, Mayfield, East Sussex

A light and spacious 3 double bedroom modern apartment of approximately 1,758 sq.ft, forming part of a prestigious gated development, situated in a wonderful rural location on the outskirts of Mayfield village.

Guide price £595,000 Leasehold



Situation: 54 Mayfield Grange is situated in a beautiful rural location in the High Weald of East Sussex, designated as an area of Outstanding Natural Beauty. The property is approximately a mile from the historic village of Mayfield with its picturesque High Street which offers an excellent range of amenities including a general store with post office, butcher, baker, pharmacy, florist, greengrocers and deli, as well as a doctors' surgery, dentist and hairdressers. There are also cafes and period Inns, including the renowned Middle House, as well as pretty churches, a tennis club, a primary school and the well regarded independent school for girls, Mayfield School.

The regional centre of Tunbridge Wells is approximately 7 miles distant to the north and provides a comprehensive range of amenities including the Royal Victoria Shopping centre, cinema complex and theatres. For the commuter, mainline stations can be found at Wadhurst and Crowborough (both being about 5 miles distant), which provide regular services to London stations. The A21 is also within easy reach and provides a direct link to the M25 and coastal routes.

The beautiful surrounding countryside is a designated Area of Outstanding Natural Beauty and there are numerous footpaths and bridleways nearby offering excellent walking and riding.

Description: 54 Mayfield Grange is a spacious and modern first floor apartment, providing a light, well presented living space of approximately 1,758 sq.ft, forming part of a prestigious gated development of apartments and houses, which was originally a boarding school for boys, and was developed by Weston Homes in 2012 that benefits from wonderful communal gardens and grounds of approximately 20 acres.

The accommodation is arranged over one floor and includes; a good-sized entrance hall with 2 useful storage cupboards and an airing cupboard, a light and spacious open plan sitting/dining/kitchen with an extensive range of modern wall and base units with granite work surfaces over and integrated appliances including a SMEG 5 ring gas hob with extractor over, a John Lewis oven, a SMEG fridge/freezer, an AEG 3-phase dishwasher, an AEG microwave, an Electrolux espresso & coffee machine and a Quooker water tap, with access to 2 balconies (south east and south west facing) with wonderful far reaching views over the gardens, grounds and countryside beyond, a utility cupboard, a master bedroom with fitted wardrobes, a private south east facing balcony and an ensuite bathroom with a separate shower, a guest bedroom with fitted wardrobes and an ensuite shower room, a further double bedroom with fitted wardrobes and a family shower room.

The apartment benefits from 3 private balconies, all providing a wonderful place to sit and enjoy the tranquillity and views over the surrounding countryside.

There are 2 allocated undercover parking spaces with a useful private storeroom next to them and visitor parking.

Residents of Mayfield Grange benefit from the use of extensive communal gardens and grounds, including formal gardens, a former cricket pitch, which is ideal for various activities where a large open space is required, a well equipped gym in the former cricket pavilion and woodland. There are also a number of footpaths leading from the development providing lovely walks in the beautiful countryside beyond.

Services: Mains water, gas and electricity. Gas fired central heating. Private drainage

Local Authority: Wealden District Council (01892) 653311

Council tax band: F

EPC Rating: B

Current Service charge: £3,400 per annum

Ground rent: £700 per annum


Property address: 54 Mayfield Grange, Little Trodgers Lane, Mayfield, East Sussex TN20 6BF

01892 786720 www.greenlizardhomes.co.uk

Office open: Monday to Friday 9am to 5.30pm, Saturday 10am to 4pm Viewings: 7 days a week



Approximate Area = 163.3 sq m / 1758 sq ft
For identification only. Not to scale.

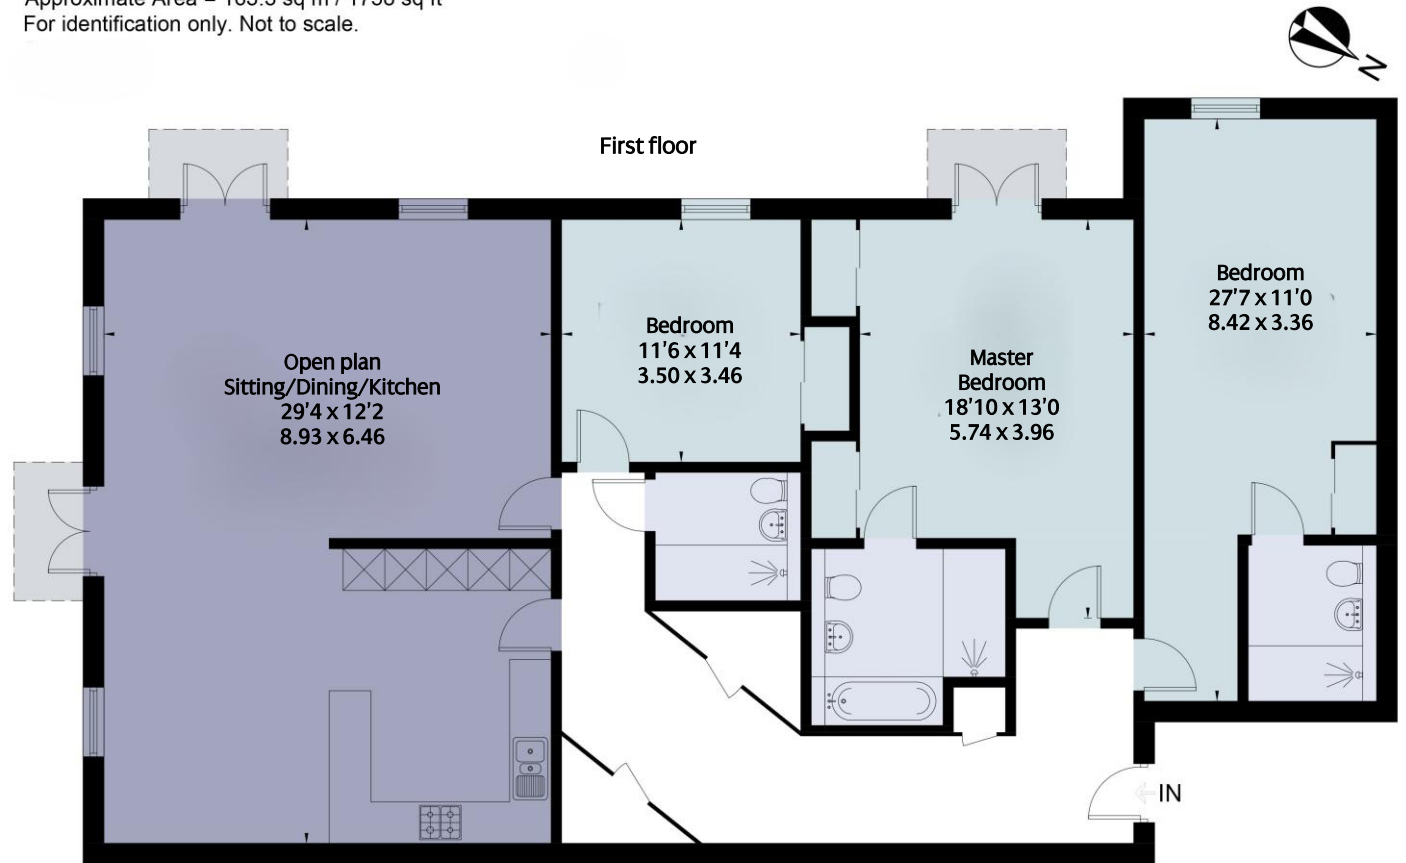

Surveyed and drawn in accordance with the International Property Measurement Standards (IPMS 2: Residential)

Important notice:

These details have been produced as a general guide only. All descriptions, photographs, dimensions, reference to condition and necessary permissions for use and occupation and other details are given in good faith and believed to be correct, but any intending purchasers or tenants should not rely on them as statements or representations of fact. The agents have not tested any apparatus, equipment, fittings or services so cannot verify that they are in working order. The buyer is advised to obtain verification from their solicitor or surveyor. Items shown in photographs are not necessarily included in the sale. Room measurements are given for guidance only and should not be relied upon when ordering such items as furniture, appliances or carpets. Descriptions of any property are obviously subjective and the descriptions contained herein are used in good faith as an opinion.



01892 786720 www.greenlizardhomes.co.uk

The Estate Office Durgates Wadhurst East Sussex TN5 6DE Telephone: 01892 786720 email: info@greenlizardhomes.co.uk