

Luxury+Prestige



CHINE COURT

9 MCKINLEY ROAD, WEST CLIFF, BH4 8AQ
































TAKE A STEP INSIDE

Can't wait to view in person?

All of our properties feature a professionally produced video

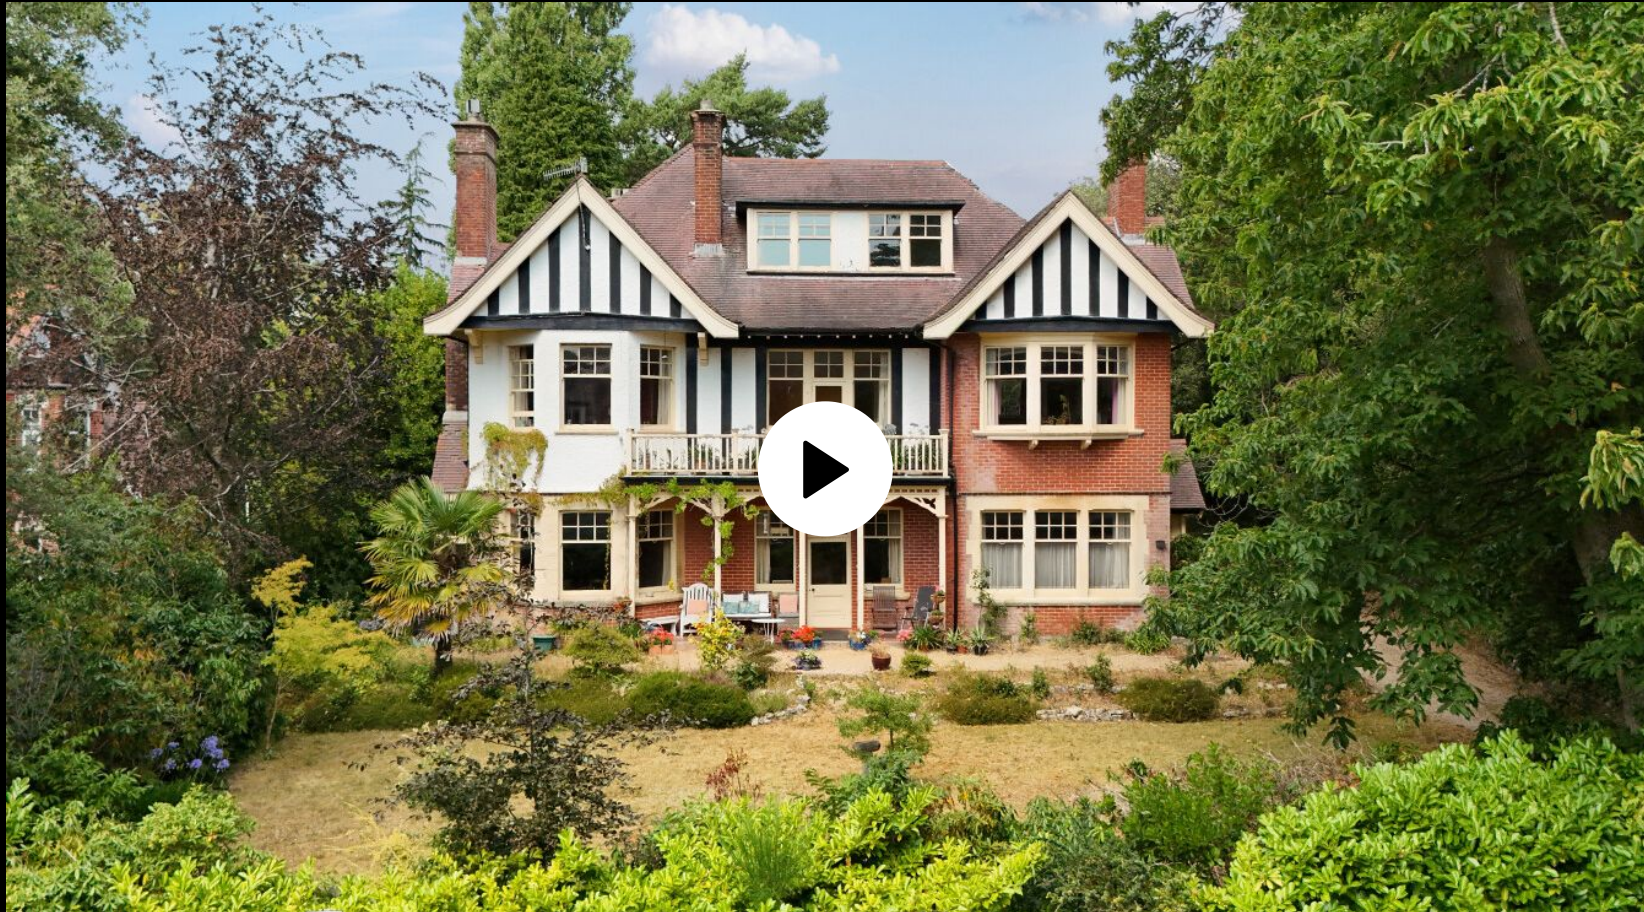

Floorplans

Chine Court, 9 McKinley Road, West Cliff, Bournemouth, BH4 8AQ

Approximate Area = 4705 sq ft / 437.1 sq m (excludes store)

Limited Use Area(s) = 107 sq ft / 9.9 sq m

Total = 4812 sq ft / 447 sq m

For identification only - Not to scale



Denotes restricted
head height



Floor plan produced in accordance with RICS Property Measurement 2nd Edition, Incorporating International Property Measurement Standards (IPMS2 Residential). © ncheom 2026. Produced for Luxury & Prestige Realty Limited. REF: 1497816

Summary

The prestigious West Overcliff Drive area was established during the Victorian era as an exclusive holiday destination for the affluent. Nestled on McKinley Road, widely regarded as one of Bournemouth's most desirable residential addresses, and just moments from the golden sands of Alum Chine and Middle Chine, sits the aptly named Chine Court.


Offered to the market for the first time since 1955, this is a truly exceptional opportunity. Having remained in the same family for three generations, the property has been lovingly cared for and retains much of its original character, showcasing the timeless elegance and architectural features synonymous with the late Victorian and early Edwardian period.

Ideally positioned within walking distance of both Middle Chine and Alum Chine, residents can enjoy picturesque wooded walks leading directly to the beaches. The renowned coastline stretching from Bournemouth to Canford Cliffs and Sandbanks is also easily accessible via the scenic promenade.

For buyers seeking a rare combination of generous proportions, an exceptional location, period grandeur and original character, Chine Court represents a remarkable home with huge potential.

Details

Guide Price:	£1,200,000		
Tenure:	Freehold		
Lease Length:	N/A		
Maintenance:	N/A		
Ground Rent:	N/A		
Local Authority:	BCP Council		
Council Tax:	Band Band H		
	2026/2027	£4,799.98	
	Amount is shown for a main home, please seek advice for additional home.		
Services:	Mains electricity, gas, water and drainage		
EPC:			

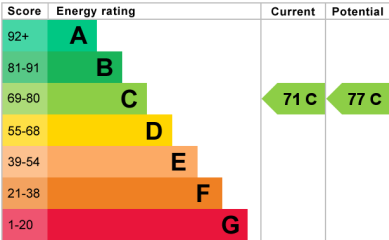

Key Features

- + Family owned since 1955
- + Conservation area
- + Original gentlemen's residence
- + Approximately 4812 Sq foot
- + Offering unrivalled grandeur and wooded setting
- + Large front and rear gardens
- + Good size driveway with ample parking
- + Almost completely original features
- + Close to stunning blue flag beaches and cliff top
- + Convenient for Westbourne

Our Team



Steve Isaacs
Managing Director

07970 878106
steve@luxuryandprestige.com



Harriet Towning
Head of Sales

07809 908718
harriet@luxuryandprestige.com



Adrianna Ciereszko
Lead Photographer

07944 986977
adrianna@luxuryandprestige.com



Thomas Powner
Residential Sales

07437 491094
tom@luxuryandprestige.com



Valentina Morana
Residential Sales

07366 799790
valentina@luxuryandprestige.com



Jane Honour
Administrator

01202 007373
jane@luxuryandprestige.com

Get in touch

In Person:	28A Haven Road Canford Cliffs Poole BH13 7LP
By Phone:	01202 007373
By Email:	info@luxuryandprestige.com
Online:	luxuryandprestige.com
Facebook:	facebook.com/luxuryandprestige
Instagram:	@luxuryprestigerealty
Property ref:	01KYSE8X8QVQPNSQ72H52V9279
Published:	August 2026

+ View Digital Brochure



powered by

FluxPro

Important notice:

Luxury and Prestige Realty Ltd. its clients and any joint agent give notice that: They are not authorised to make or give any representations or warranties in relation to the property either here or elsewhere, either on their own behalf or on behalf of their clients otherwise. They assume no responsibility for any statement that may be made in these particulars. These particulars do not form part of any offer or contract and must not be relied upon as state, emts or representations of fact. 2: Any areas, measurements or distances are approximate. The text, photographs and plans are not necessarily comprehensive, it should not be assumed that the property has all necessary planning, building regulations or other consent and Luxury and Prestige have not tested any services, equipment or facilities. Purchasers must satisfy themselves by inspection or otherwise.

Luxury+Prestige