






LEXHAM GARDENS

Kensington W8



A WONDERFULLY LIGHT TWO BEDROOM GARDEN FLAT

Set on the lower ground floor of an elegant stucco-fronted period conversion on Lexham Gardens, W8.

   EPC
2 3 1 C

Local Authority: Royal Borough of Kensington and Chelsea

Council Tax band: G

Tenure: Share of freehold, approximately 970 years remaining

Service charge: £4,600 per annum (including reserve fund), reviewed every year, next review due 2026

Guide Price: £1,925,000



MEASURING APPROXIMATELY 1,600 SQ FT


The property offers well-balanced accommodation throughout. It comprises a welcoming entrance hall, a generous reception room featuring a fireplace and French doors opening directly onto the private garden, and a separate modern fitted kitchen. The principal bedroom benefits from a dressing area and a stylish en suite bathroom, while the second double bedroom also enjoys an en suite bathroom, which additionally serves as a guest WC. Further features include excellent storage space throughout and a dedicated utility area.

Lexham Gardens is ideally located just south of Kensington High Street, providing convenient access to a wide range of shops, restaurants, and transport links. The open green spaces of Kensington Gardens and Holland Park are both within easy reach.





Lexham Gardens, W8
 Approximate Gross Internal Area
 149.85 SQ.M / 1613 SQ.FT

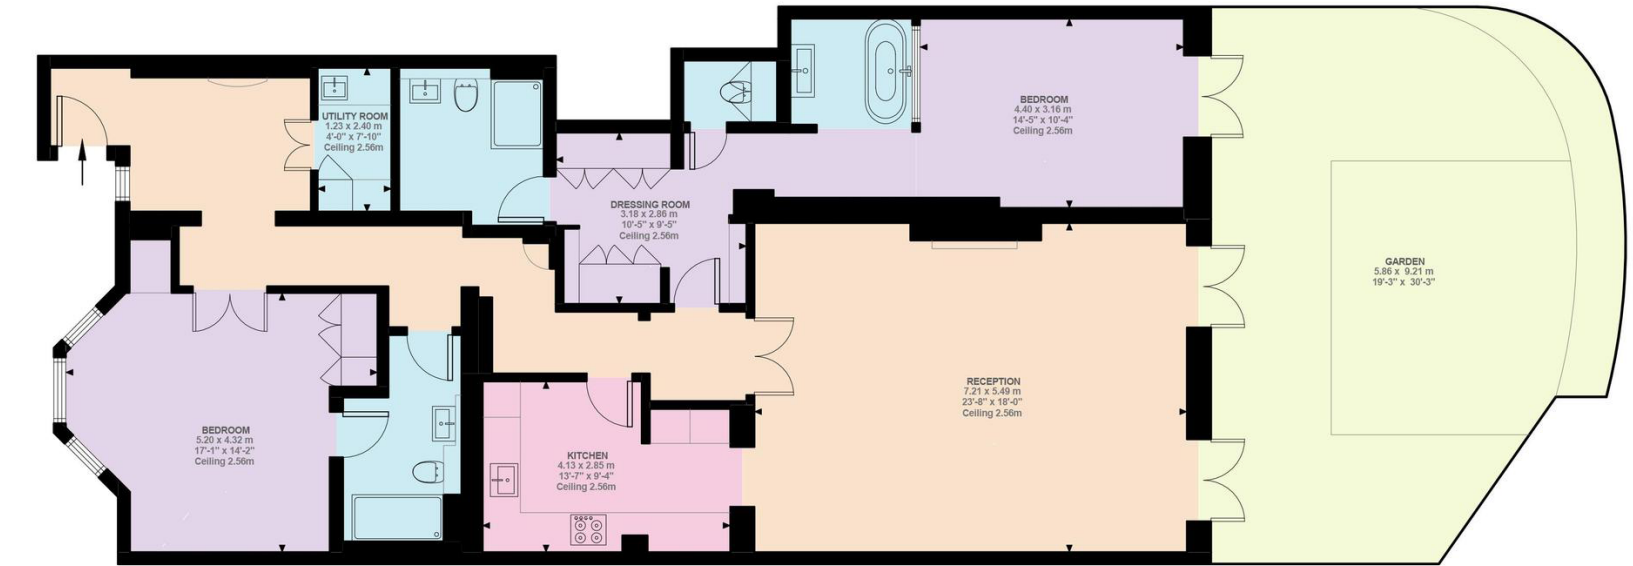

Lower Ground Floor
 1613 ft²

Illustration for identification purposes only. Not to scale.
 Floor Plan Drawn According To RICS Guidelines.

Approximate Gross Internal Area = 149.85 sq m / 1613 sq ft

This plan is for layout guidance only. Not drawn to scale unless stated. Windows and door openings are approximate. Whilst every care is taken in the preparation of this plan, please check all dimensions, shapes and compass bearings before making any decisions reliant upon them. (ID767266)

We would be delighted
to tell you more.

Jordanna Mancina

+44 20 3892 3573

jordanna.mancina@knightfrank.com

Knight Frank Kensington

52-56 Kensington Church Street

London W8 4DB

[knightfrank.co.uk](https://www.knightfrank.co.uk)

Your partners in property

1. Particulars: These particulars are not an offer or contract, nor part of one. You should not rely on statements given by Knight Frank in the particulars, by word of mouth or in writing ("information") as being factually accurate about the property, its condition or its value. Neither Knight Frank nor any joint agent has any authority to make any representations about the property, and accordingly any information given is entirely without responsibility on the part of Knight Frank. 2. Material Information: Please note that the material information is provided to Knight Frank by third parties and is provided here as a guide only. While Knight Frank has taken steps to verify this information, we advise you to confirm the details of any such material information prior to any offer being submitted. If we are informed of changes to this information by the seller or another third party, we will use reasonable endeavours to update this as soon as practical. 3. Photos, Videos etc: The photographs, property videos and virtual viewings etc. show only certain parts of the property as they appeared at the time they were taken. Areas, measurements and distances given are approximate only. 4. Regulations etc: Any reference to alterations to, or use of, any part of the property does not mean that any necessary planning, building regulations or other consent has been obtained. A buyer must find out by inspection or in other ways that these matters have been properly dealt with and that all information is correct. 5. Fixtures and fittings: A list of the fitted carpets, curtains, light fittings and other items fixed to the property which are included in the sale (or may be available by separate negotiation) will be provided by the Seller's Solicitors. 6. VAT: The VAT position relating to the property may change without notice. 7. To find out how we process Personal Data, please refer to our Group Privacy Statement and other notices at <https://www.knightfrank.com/legals/privacy-statement>.

Particulars dated April 2026. Photographs and videos dated April 2026. All information is correct at the time of going to print. Knight Frank is the trading name of Knight Frank LLP. Knight Frank LLP is a limited liability partnership registered in England and Wales with registered number OC305934. Our registered office is at 55 Baker Street, London W1U 8AN. We use the term 'partner' to refer to a member of Knight Frank LLP, or an employee or consultant. A list of members names of Knight Frank LLP may be inspected at our registered office. If you do not want us to contact you further about our services then please contact us by either calling 020 3544 0692, email to marketing.help@knightfrank.com or post to our UK Residential Marketing Manager at our registered office (above) providing your name and address.