



Pinkmove

Pinewood Close

Guide Price £270,000 - £280,000


- Guide Price £270,000 - £280,000
- Modern Kitchen with Breakfast Bar/Island
- Air Conditioning
- Conservatory
- Two Bathrooms
- Enclosed Rear Garden
- Driveway for Multiple Cars
- Close to Shops, Schools and Leisure Facilities with Excellent Transport Links
- EPC Rating: C



 4  2  1

Pinkmove

01633 746088
team@pinkmove.co.uk

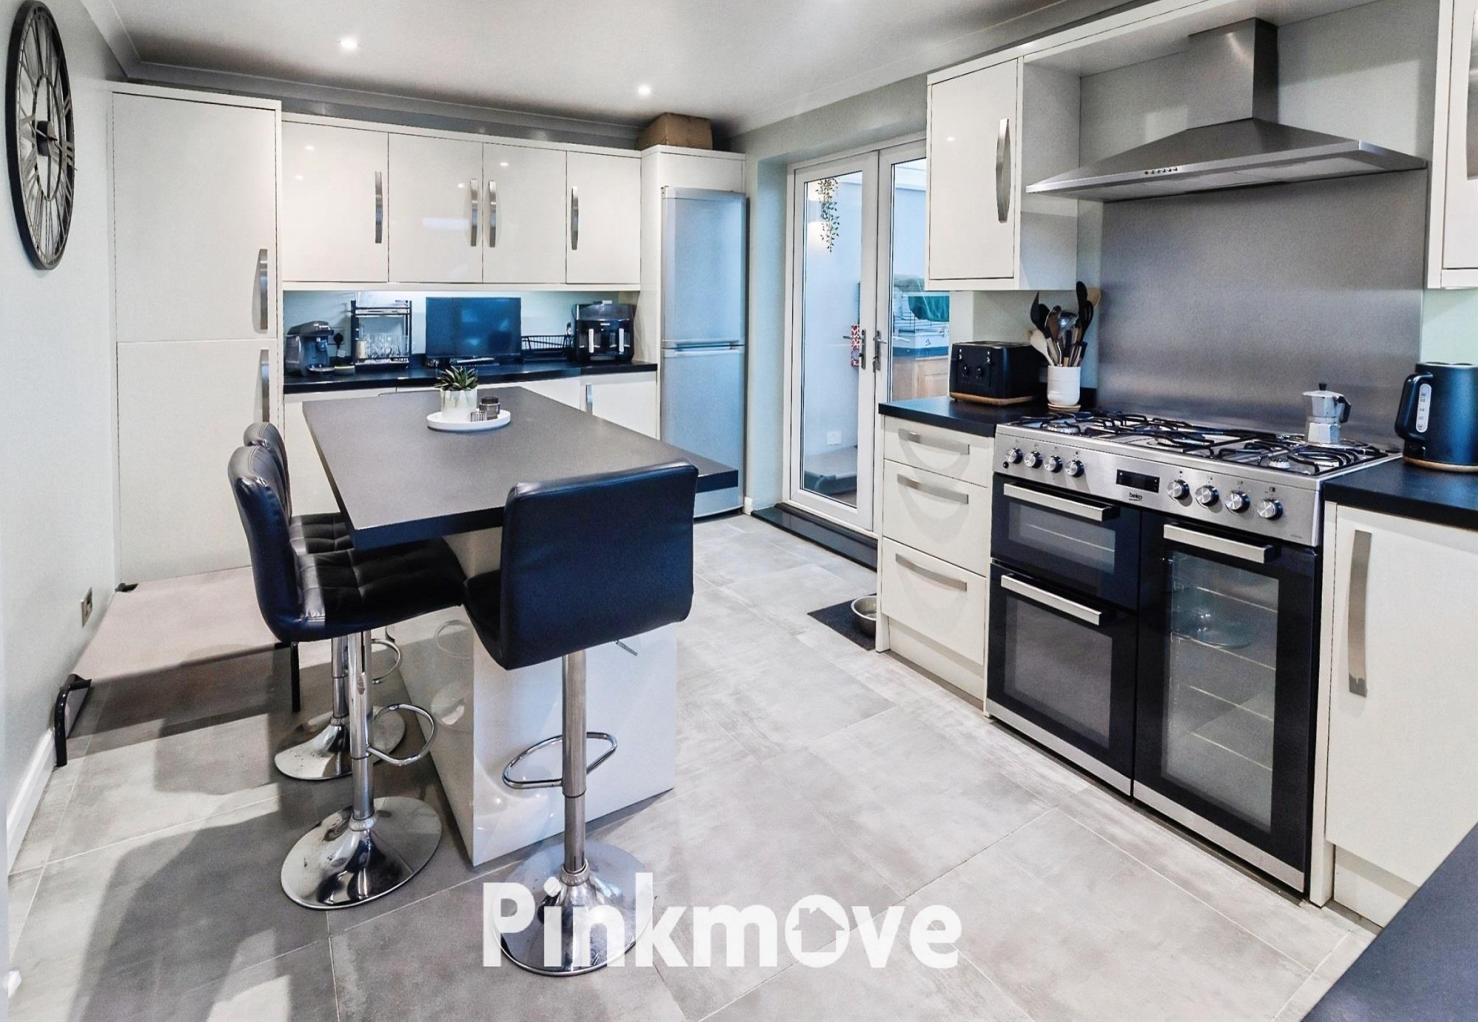

About the property

This beautifully presented four-bedroom semi-detached home on Pinewood Close, Newport offers a perfect blend of modern comfort and practicality in a sought-after residential area. The property opens with a welcoming living room to the front, ideal for relaxing or entertaining. At the heart of the home is a spacious, contemporary kitchen featuring a stylish breakfast bar island, complemented by integrated air conditioning that flows through the kitchen, the downstairs bedroom, and the bright conservatory at the rear. The conservatory provides an inviting space filled with natural light, perfect for dining or enjoying views of the garden.

Conveniently located off the kitchen is a versatile downstairs bedroom and a modern shower room, making this home ideal for multi-generational living or guests.

Upstairs, you'll find three further well-proportioned bedrooms and a family bathroom, offering ample space for a growing family.

Outside, the rear garden is fully enclosed and thoughtfully designed with a lawn, decking, and patio area. To the front, a generous driveway accommodates multiple vehicles alongside a neat front garden.

Well-positioned for families and professionals alike, with excellent local amenities and highly regarded schools nearby, the area benefits from strong transport links, including quick access to the M4 for commuting to Cardiff, Bristol, and beyond.

Newport city centre is short drive away, offering a wide range of shops, restaurants and leisure facilities.






Pinkmove



Pinkmove

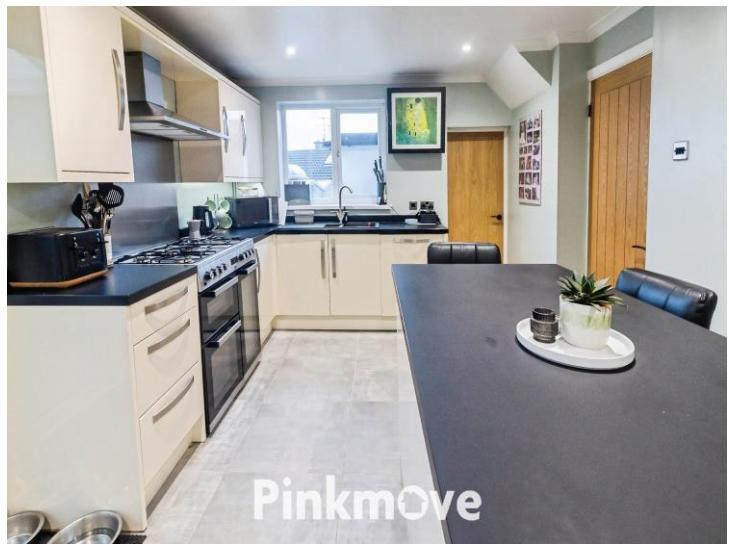

Pinkmove



Pinkmove

Accommodation

Living Room

12' 10" x 10' 3" (3.91m x 3.12m)

Kitchen

10' 9" x 16' 7" (3.28m x 5.05m)

Conservatory

11' 6" x 16' 7" (3.51m x 5.05m)

Max Measurements

Downstairs Shower Room

3' x 6' 6" (0.91m x 1.98m)

Bedroom 1

12' 11" x 9' 11" (3.94m x 3.02m)

Bedroom 2

10' 10" x 9' 9" (3.30m x 2.97m)

Bedroom 3

12' 9" x 8' 6" (3.89m x 2.59m)

Bedroom 4

9' 9" x 6' 6" (2.97m x 1.98m)

Bathroom

5' 6" x 6' 4" (1.68m x 1.93m)

01633 746088

team@pinkmove.co.uk

Pinkmove

Floorplan



Important Information

Note while we endeavour to make our sales details accurate and reliable, if there is any point which is of particular interest to you, please contact the office and we will be pleased to confirm the position for you. We have not personally tested any apparatus, equipment, fixtures, fittings or services and cannot verify they are in working order or fit for their purposes. Nothing in these particulars is intended to indicate that carpets or curtains, furnishings or fittings, electrical goods (whether wired or not), Gas fires or light fittings or any other fixtures not expressly included form part of the property offered for sale. This computer generated Floorplan, if applicable, is intended as a general guide to the layout and design of the property. It is not to scale and should not be relied upon for dimensions. Tenure: We cannot confirm the tenure of the property as we have not had access to the legal documents. The buyer is advised to obtain verification from their solicitor or surveyor.

Peter Alan Limited is registered in England and Wales under company number 2073153, Registered Office is Cumbria House, 16-20 Hockliffe Street, Leighton Buzzard, Bedfordshire, LU7 1GN. VAT Registration Number is 500 2481 05. For activities relating to regulated mortgages and non-investment insurance contracts, Peter Alan Limited is an appointed representative of Connells Limited which is authorised and regulated by the Financial Conduct Authority. Connells Limited's Financial Services Register number is 302221. Most buy-to-let