



Rutland Road, Hove

Guide price £750,000 - £775,000

HEALY
& NEWSOM

EST. 1990



Rutland Road, Hove, East Sussex, BN3 5FF

Guide Price £750,000 to £775,000

An exquisite Victorian terraced house offering a delightful blend of period features and contemporary Scandinavian interior style. With a split level rear garden, four double bedrooms and two bathrooms, this property is perfect for families or those seeking a stylish home with ample space.

Upon entering, you are greeted by a versatile layout that maximises space through thoughtful design and fitted storage carpentry, bifold doors expand across the rear of the room providing garden views and access. The open plan kitchen, dining and living area is a true highlight, featuring a bay fronted window and an original fire surround, which adds character and warmth. The benchmark fitted kitchen boasts integrated appliances and a striking feature island with a concrete worksurface, making it a perfect space for entertaining. This level also has a convenient ground floor W.C.

The upper ground floor includes a bay fronted bedroom, currently utilised as a second reception room, which retains its original fire surround and has fitted window shutters. A luxurious bathroom, complete with both a bath and shower, showcases excellent innovative design. Additionally, the office room offers beautiful views over the gardens, creating a peaceful environment for work or study.

On the first floor, you will find two double bedrooms, one with a charming bay window overlooking the street, the other with lovely views of the garden. The top floor hosts a spacious double bedroom with an ensuite shower room, featuring dual aspect windows that provide far-reaching views to the west and east, there are two built in bespoke wardrobes and eaves storage, on one wall there is contemporary acoustic panelling with concealed storage.

Outside

The rear garden is a generous size for the area and has an open aspect backing on to other gardens. This space has been designed for low maintenance with split-level decked seating areas and external storage, raised flower beds include an ever green Jasmine plant that has beautiful scented flowers.

The front garden enhances the property's street appeal, offering dual access to both the upper and lower ground floors, along with original railings that reflect the home's Victorian heritage.

Location

Rutland Road is ideally positioned for well regarded educational facilities that include West Hove Infant School, St Christopher's and St Andrew's School, in addition to a selection of local bilingual schools. There is a choice of main line train stations, Hove Station (1 miles in distance), Portslade Station (0.8 miles in distance) and Aldrington Station (0.5 miles away), all have direct links to Gatwick and central London. This excellent and convenient location is close to several parks and recreational areas including Stoneham Park and Wish Park, Hove Lagoon is also within easy access where you can enjoy water sports and sea front walks with Hove promenade being only a short distance away.

A comprehensive range of nearby shops can also be found at the end of the street in Portland Road, that include supermarkets, butchers, grocers, coffee shops, beauty rooms and barbers. There is easy access to Hove's main thoroughfare which offers a wider selection of shops, eateries and independent boutiques. In addition, road links are very good for Brighton city centre, London via the M23 and many towns and villages along the A259 coastal road. The district is well served with regular bus services providing access into the city centre.

Additional Information

Tenure: Freehold


EPC Rating: D


Internal measurement: 114.1 Sq m \ 1,228 Sq ft

Council Tax Band: C

Parking Zone: R



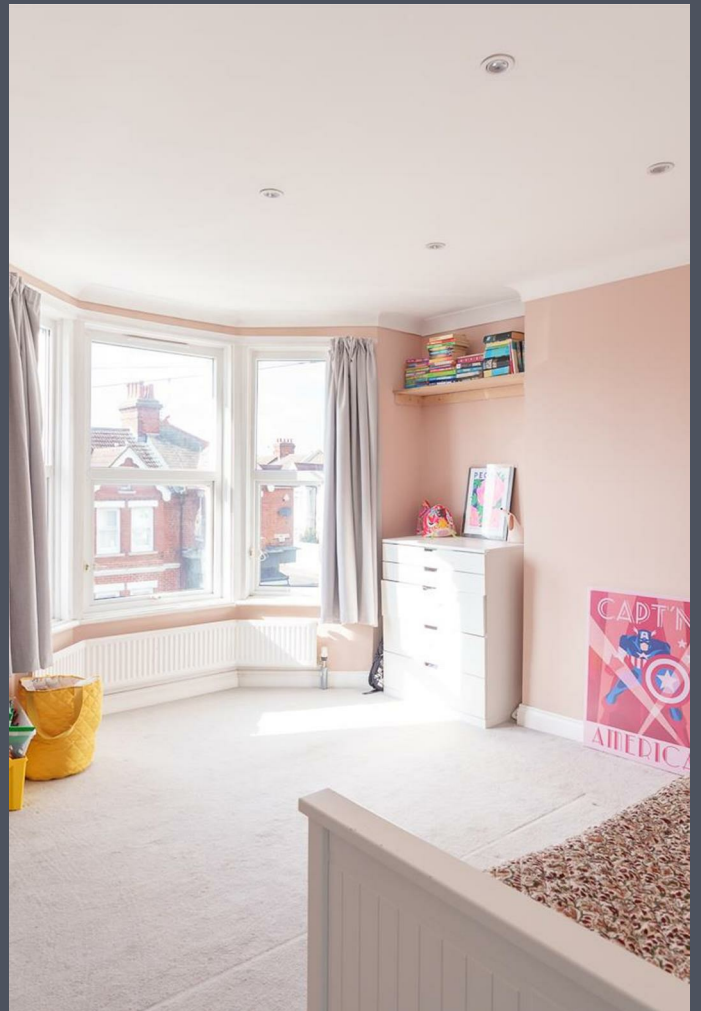

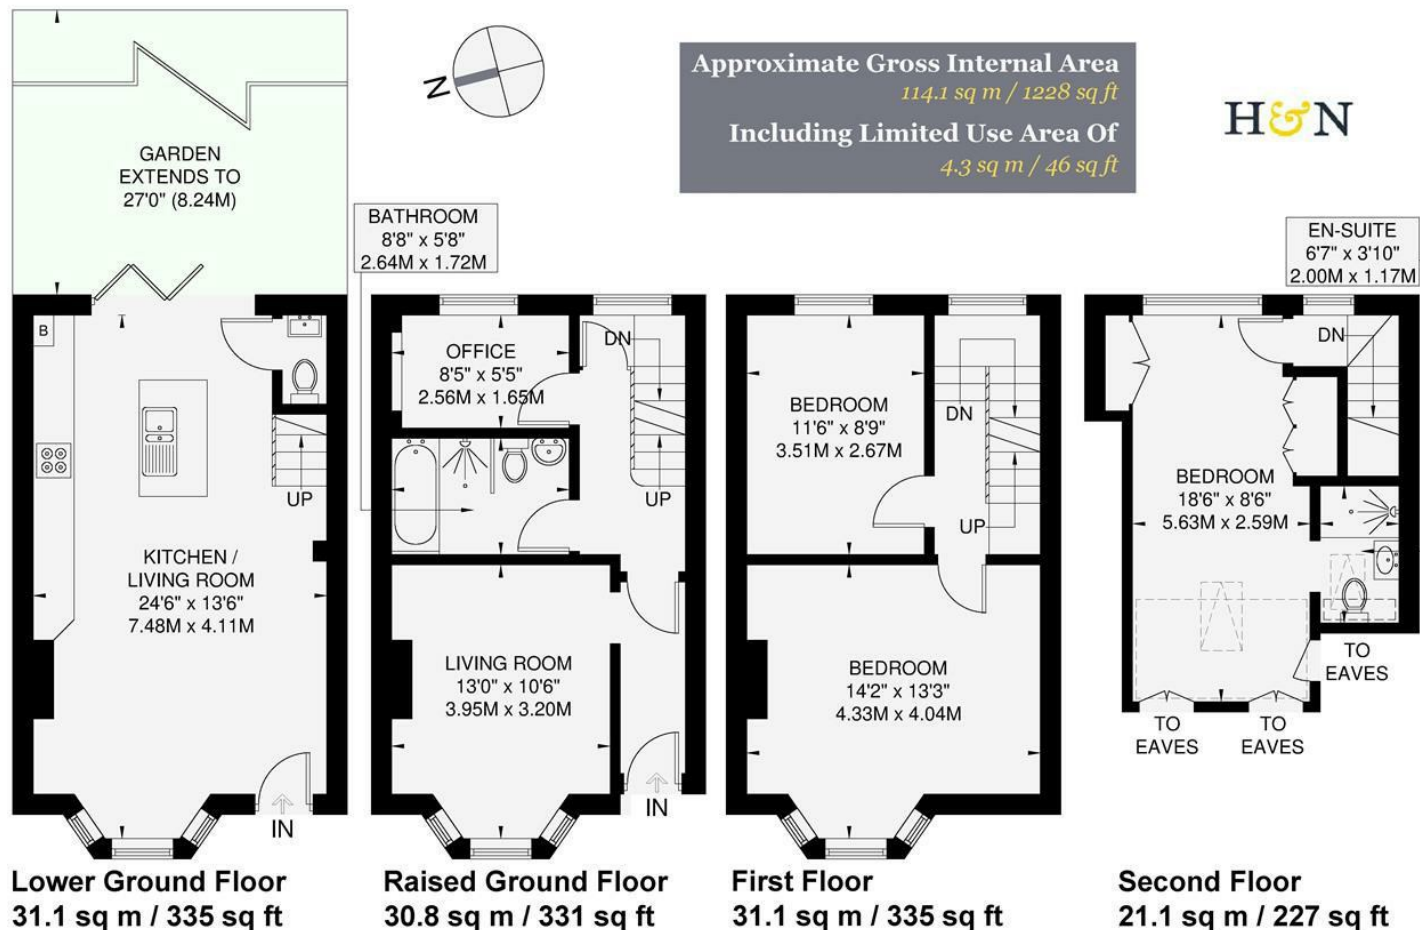


Floor plan is for illustration and identification purposes only and is not to scale.
Plots, gardens, balconies and terraces are illustrative only and are not to scale.
This floor plan has been produced in accordance with Royal Institution of Chartered Surveyors' International Property Standards 2 (IPMS2).

Copyright Bespoke Property Marketing 2025



Measuring Points	(CH)	Ceiling Height
Storage Cupboard	T	Hot Water Tank
Fitted Wardrobes	FF	Integrated Fridge / Freezer
Garden Shortened for Display		Head Height Below 1.5m
Skylight	B	Boiler

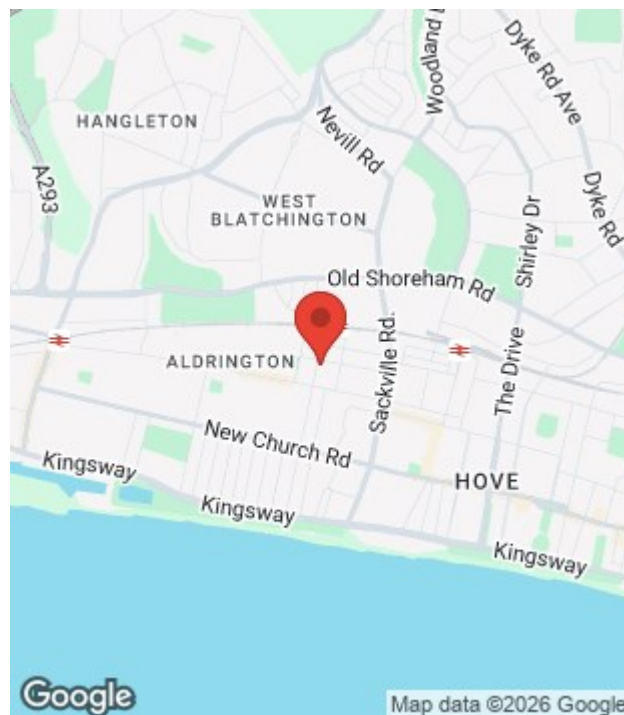

**HEALY
& NEWSOM**

EST. 1990

19 Richardson Road
Brighton & Hove
East Sussex BN3 5RB

01273 746674
hove@healynewsom.co.uk
www.healynewsom.co.uk

VERY IMPORTANT NOTES - Although every care has been taken in the production of these sales particulars prospective purchasers should note: 1. All measurements are approximate - floor plans included - no responsibility is taken for any error, omission, or misstatement. The plan is for illustrative purposes only and should be used as such by an prospective purchaser. 2. Services to the property, appliances, fixtures and fittings included in the sale are believed to be in working order (though they have not been checked). 3. Prospective purchasers are advised to arrange their own tests and/or surveys before proceeding with a purchase. 4. The agents have not checked the deeds to verify the boundaries. Intending purchasers should satisfy themselves via their solicitors as to the actual boundaries on the property. None of the description whatsoever forms any part of the contract for this property and is not guaranteed in any way whatsoever to be correct. It cannot be assumed by omission that any planning permissions or building regulations have been obtained for this property. Also any planning permissions/building regulations claimed to be correct are also not guaranteed.