



Holland Road
London, W14

CHESTERTONS





This attractive two-bedroom apartment boasts a prime location on Holland Road, W14.

Featuring a spacious living area adorned with a conservatory-style bay window, 2 double bedrooms and separate kitchen.

- Two double bedrooms
- Raised ground floor
- Well-connected transport links
- 821sqft

£3,000 pcm


Additional tenant charges apply (fees apply to non-AST tenancies only)

Tenancy Agreement Fee: £300

References per Tenant/Guarantor: £60

Inventory check (approx. £100 – £250 inc. VAT)

[chestertons.co.uk/property-to-rent/applicable-fees](https://www.chestertons.co.uk/property-to-rent/applicable-fees)

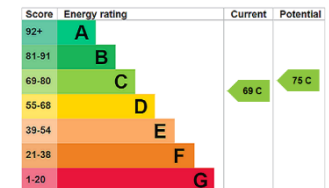

Minimum Term: 12 months
Deposit Required: £3,461.54
Local Authority: Kensington and Chelsea
Council Tax Band: E
EPC Rating: C
Furnished, Part Furnished

Chestertons Kensington Lettings

116 Kensington High Street
 Kensington
 London
 W8 7RW



kensingtonlettingsusers@chestertons.co.uk
 02079377260

Holland Road, W14

Approximate gross internal area

76.27 sq m / 821 sq ft

Key :
CH - Ceiling Height

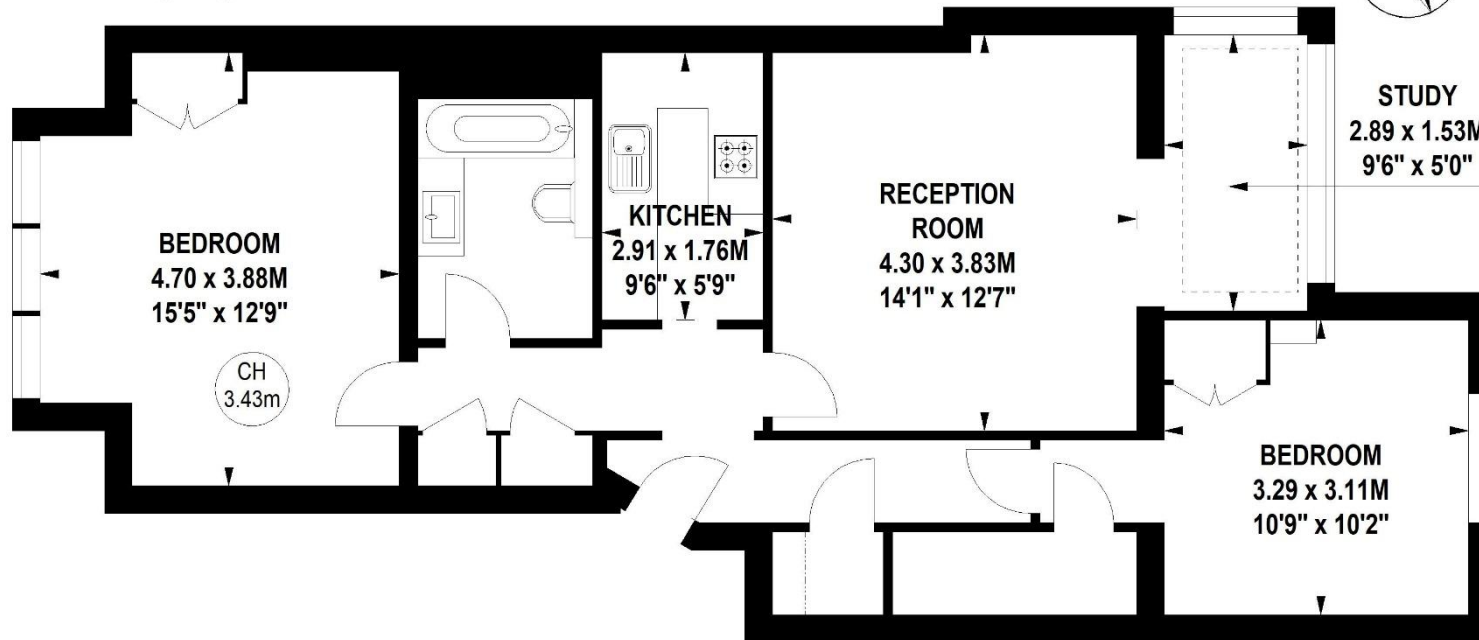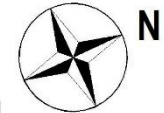

Raised Ground Floor

Not to scale, for guidance only and must not be relied upon as a statement of fact.
All measurements and areas are approximate only