

124 Virginia Street, Southport

Southport

Offers Over £200,000

124 Virginia Street

Southport

Spacious two-bedroom home in a popular Southport location, featuring a versatile through lounge, large kitchen, generous rear garden, EV charger, and easy access to local amenities. Council Tax band: B

Tenure: Freehold


EPC Energy Efficiency Rating:

EPC Environmental Impact Rating:

- Spacious through lounge with two reception areas
- Close to Southport Town Centre
- Family bathroom
- Generous rear garden with seating area
- Bright and spacious throughout
- Large kitchen with dining space
- Two double bedrooms
- Fitted EV charging point





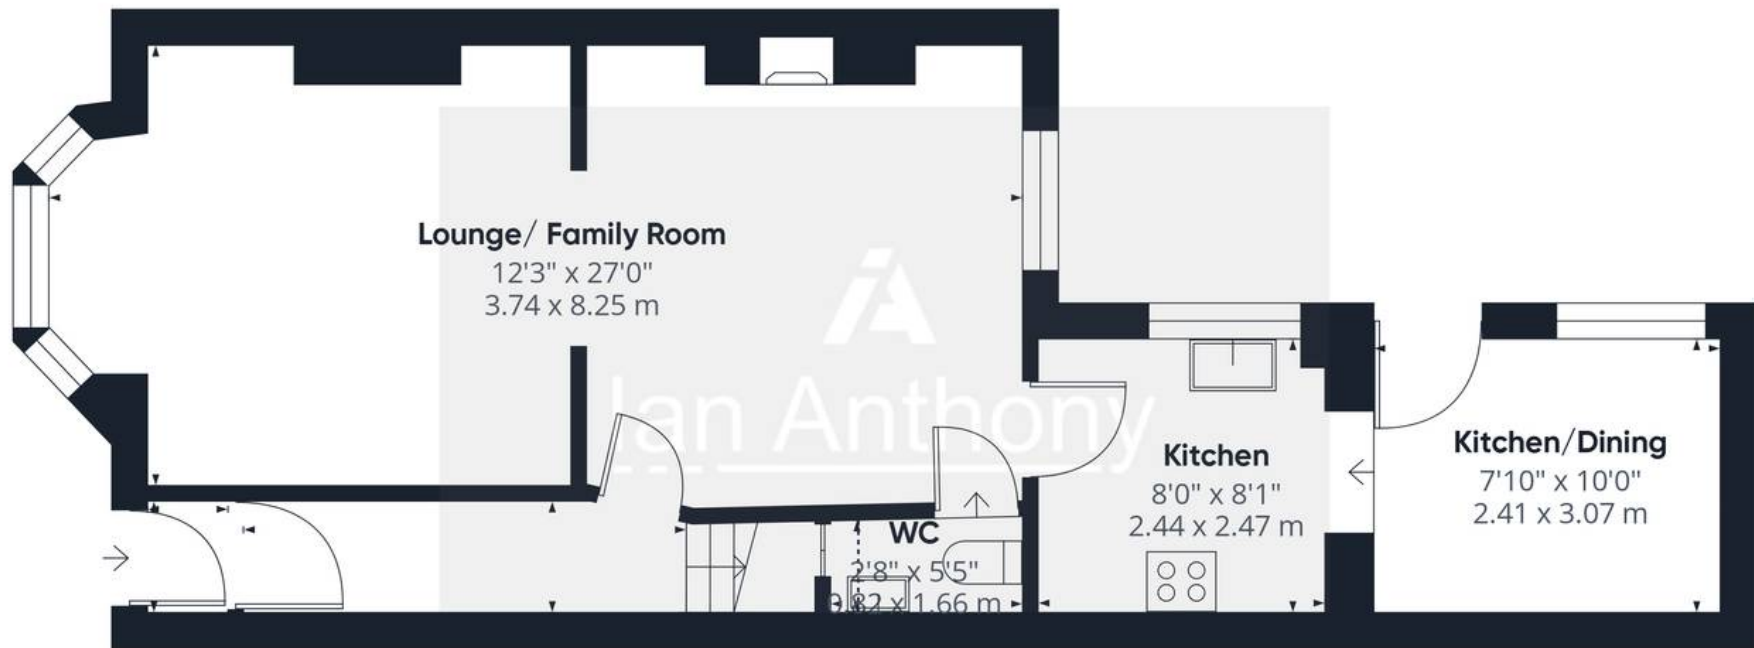

Approximate total area⁽¹⁾

928 ft²

86 m²

Reduced headroom

2 ft²

0.2 m²

(1) Excluding balconies and terraces

Reduced headroom

Below 5 ft/1.5 m

Calculations reference the RICS IPMS 3C standard. Measurements are approximate and not to scale. This floor plan is intended for illustration only.

GIRAFFE360





IAN ANTHONY

5 Burscough Street, Ormskirk – L39 2EG

01695580888

enquiries@iananthonyestates.co.uk

iananthonyestates.co.uk/

