



26 Howe Lane, Nafferton

Driffield

Guide Price £165,000

Enhanced with AI by STREET

26 Howe Lane

Nafferton, Drifffield

Charming semi-detached bungalow with private garden and garage in village location near amenities. Ideal for retirees or first-time buyers. A must see!

Council Tax band: B

Tenure: Freehold


EPC Energy Efficiency Rating: D

EPC Environmental Impact Rating: D

- SEMI-DETACHED BUNGALOW
- GASA CH & UPVC DG
- SUN ROOM
- PRIVATE LOW MAINTENANCE GARDEN
- GREAT VILLAGE LOCATION
- GARAGE AND PARKING
- PERFECT FOR RETIRED/ FIRST TIME BUYERS





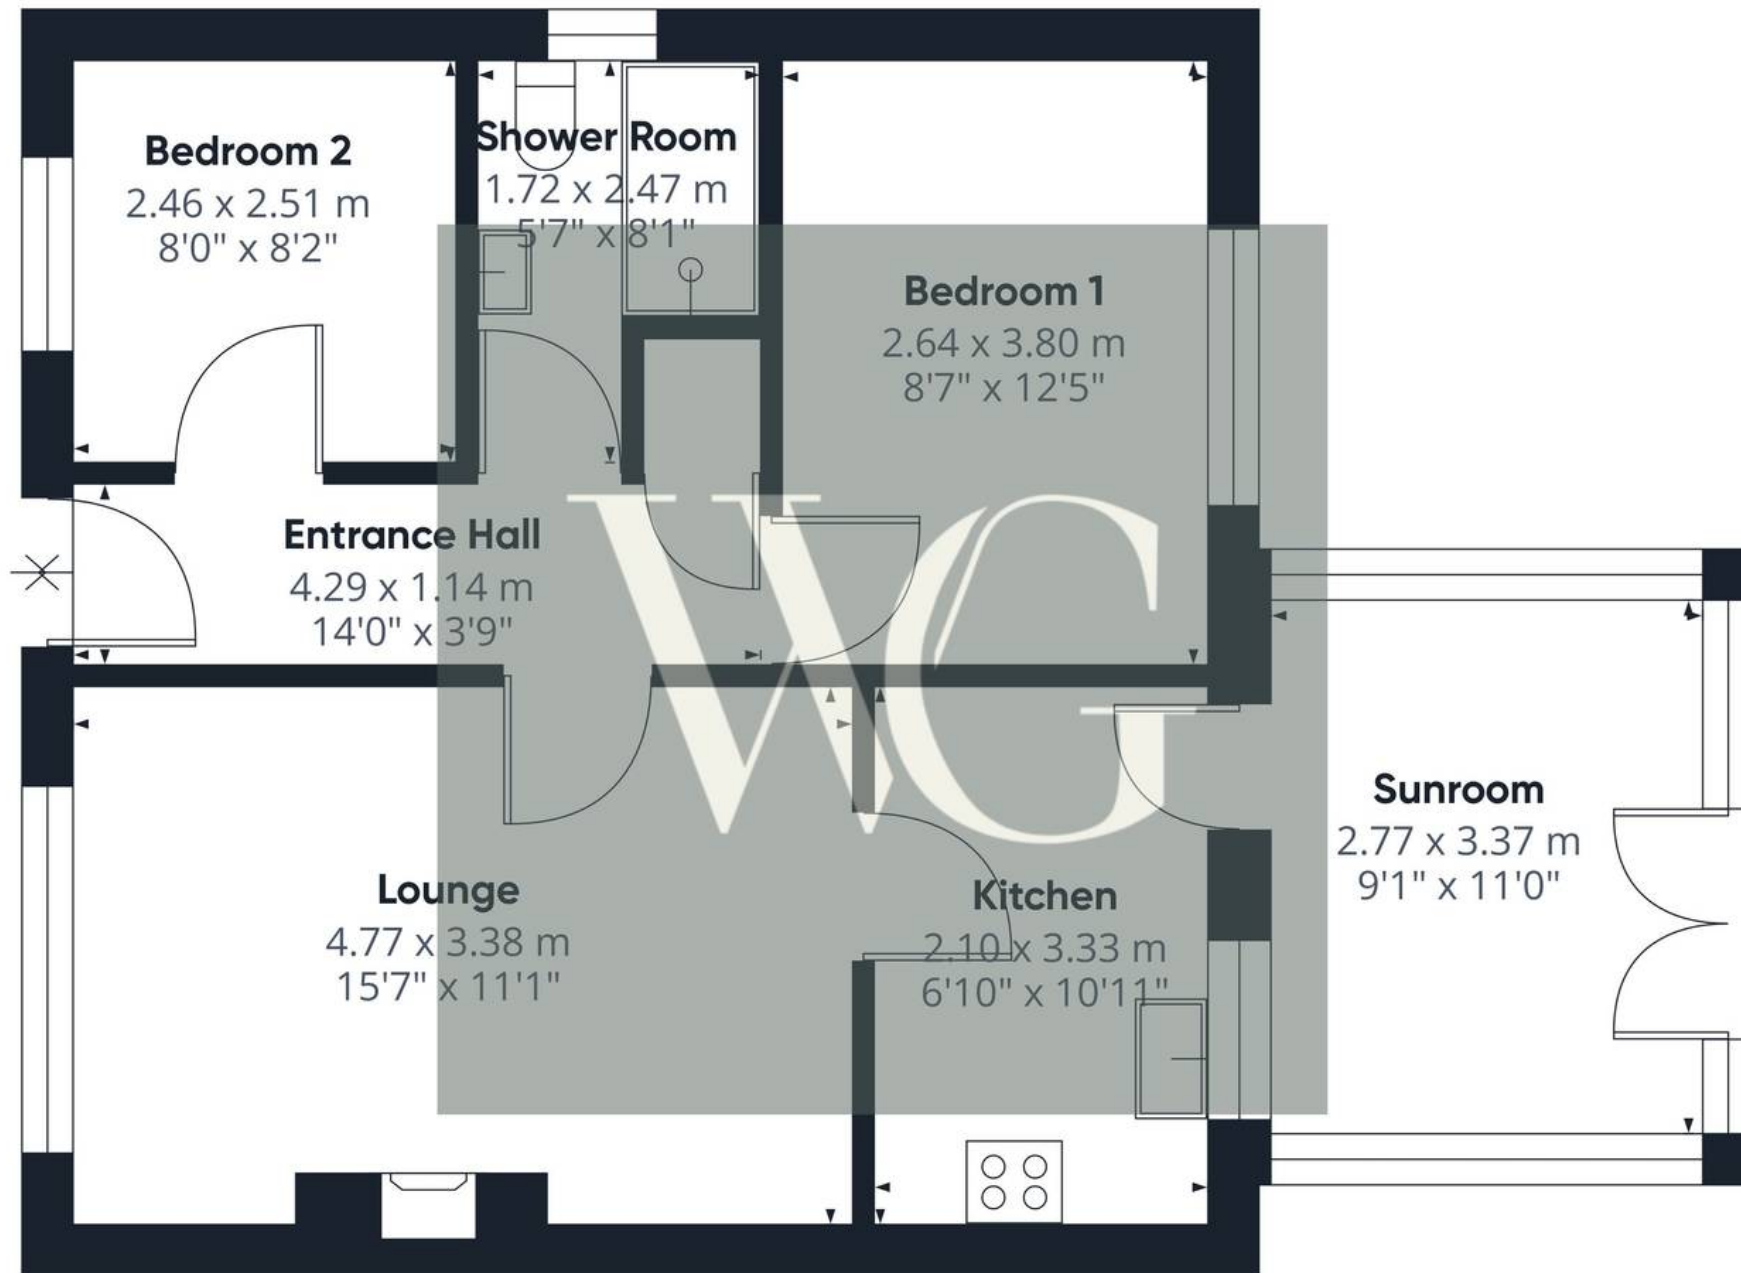

Approximate total area⁽¹⁾

60 m²

645.87 ft²

(1) Excluding balconies and terraces

While every attempt has been made to ensure accuracy, all measurements are approximate, not to scale. This floor plan is for illustrative purposes only.

GIRAFFE 360