



26 Gloucester Road, Maidenhead SL6 7SN

welcome to

26 Gloucester Road, Maidenhead


A three/four bedroom semi-detached family home situated in a highly sought-after residential area, close to well-regarded schools and within easy reach of the town centre and mainline station. No onward chain.



Gloucester Road, Maidenhead, SL6

Approximate Area = 880 sq ft / 81.7 sq m

For identification only - Not to scale

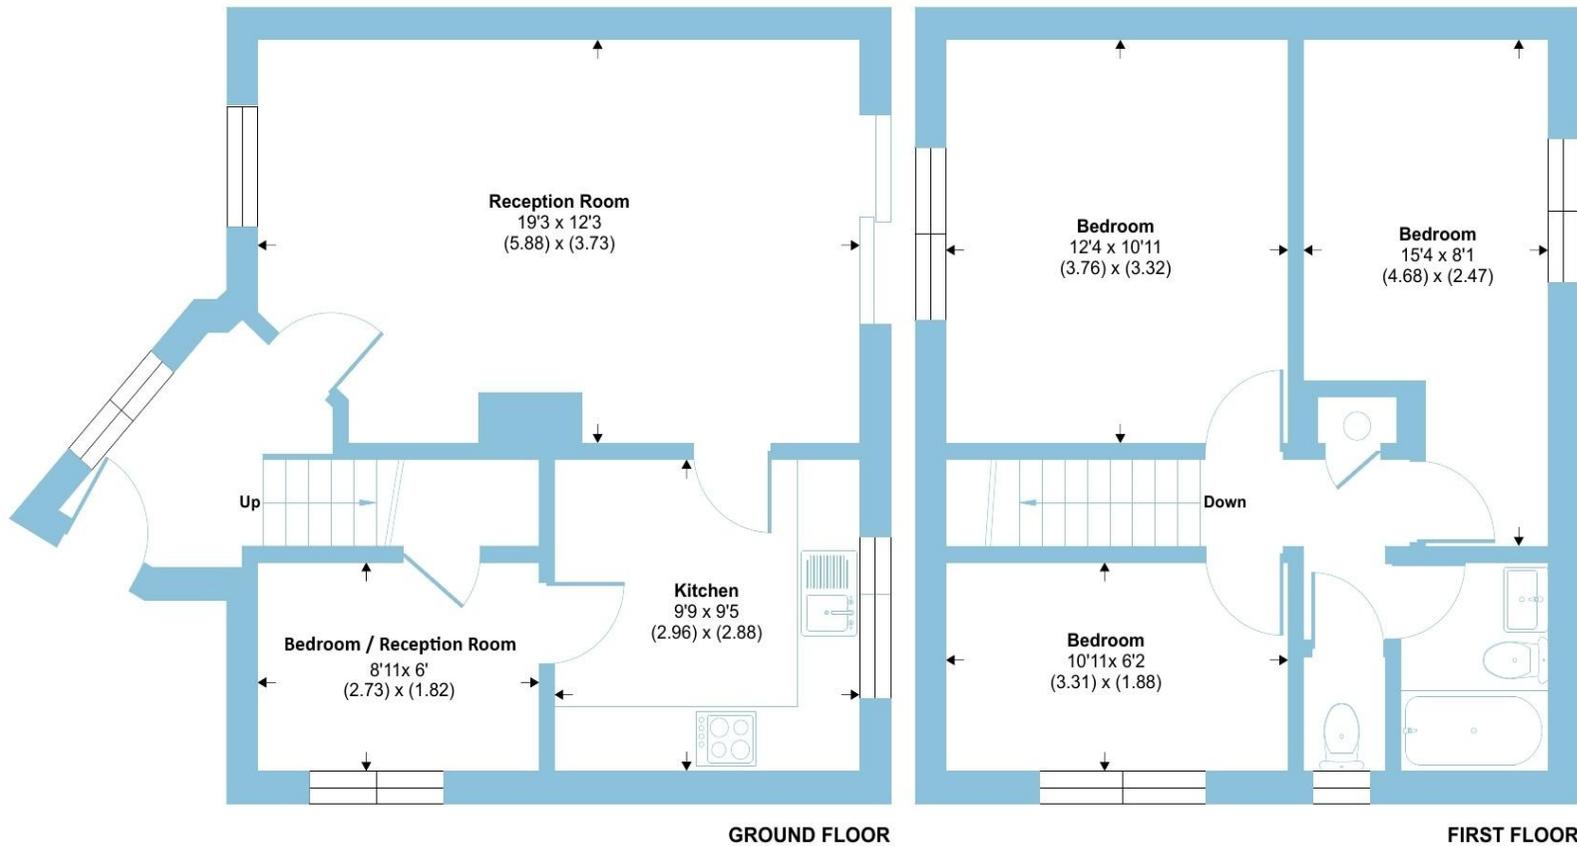

This three/four bedroom semi-detached family home is situated in a highly sought-after residential area, close to well-regarded schools and within easy reach of the town centre with its extensive shopping facilities, restaurants, bars and coffee shops. The mainline railway station is also nearby, providing excellent access into London, making this an ideal choice for commuters.

The property features an entrance lobby leading to a bright reception room and a fitted kitchen; completing the ground floor is an additional bedroom or versatile reception room, perfect for guests, a home office, or playroom. Upstairs, there are three well-proportioned bedrooms along with the family bathroom.

Outside, the enclosed rear garden offers a safe and private space for outdoor entertaining, while parking is available to the side of the property.

This attractive home is offered to the market with no onward chain, ensuring a smooth and swift purchase.

welcome to

26 Gloucester Road, Maidenhead

- SEMI-DETACHED HOUSE
- THREE/FOUR BEDROOMS
- POPULAR RESIDENTIAL AREA
- GOOD ACCESS TO TOWN CENTRE & STATION
- CLOSE TO LOCAL SCHOOLS
- PARKING
- REAR GARDEN
- NO CHAIN

Tenure: Freehold EPC Rating: Awaited

Council Tax Band: C

£495,000



Please note the marker reflects the postcode not the actual property

check out more properties at rogerplatt.co.uk



Property Ref:
MHD123568 - 0001

1. MONEY LAUNDERING REGULATIONS Intending purchasers will be asked to produce identification documentation at a later stage and we would ask for your co-operation in order that there is no delay in agreeing the sale. 2. These particulars do not constitute part or all of an offer or contract. 3. The measurements indicated are supplied for guidance only and as such must be considered incorrect. Potential buyers are advised to recheck measurements before committing to any expense. 4. We have not tested any apparatus, equipment, fixtures or services and it is in the buyers interest to check the working condition of any appliances. 5. Where an EPC, or a Home Report (Scotland only) is held for this property, it is available for inspection at the branch by appointment. If you require a printed version of a Home Report, you will need to pay a reasonable production charge reflecting printing and other costs. 6. We are not able to offer an opinion either written or verbal on the content of these reports and this must be obtained from your legal representative. 7. Whilst we take care in preparing these reports, a buyer should ensure that his/her legal representative confirms as soon as possible all matters relating to title including the extent and boundaries of the property and other important matters before exchange of contracts.

Roger Platt is a trading name of Sequence (UK) Limited which is registered in England and Wales under company number 4268443, Registered Office is Cumbria House, 16-20 Hockliffe Street, Leighton Buzzard, Bedfordshire, LU7 1GN. VAT Registration Number is 500 2481 05.

roger platt



01628 773333



Maidenhead@rogerplatt.co.uk



25-29 Queen Street, MAIDENHEAD, Berkshire,
SL6 1NB



rogerplatt.co.uk