



High Street, Angmering, BN16 4AG

Freehold

Stunning three bedroom character flint cottage • Approx 150ft south facing garden • Double glazed garden/office room • Secure oak gates featuring a keyed lock and bolt • Situated in a conservation area in Angmering • Refurbished to an extremely high standard • Grade 2 Listed • For more information visit the Cooper Adams website

Cooper Adams


An exceptional Grade II listed three-bedroom flint cottage, beautifully renovated to a high standard while retaining 17th-century character. Located in the desirable conservation area of Angmering, it enjoys wonderful views over south-facing gardens. The home opens via a light-filled conservatory with seating leading to an elegant living room centred around a log-burning fireplace. The bespoke kitchen features granite worktops, a larder, utility area, and cloakroom, with stable doors opening onto the garden. A charming dining room with bay windows provides an inviting space for entertaining. Upstairs, the principal bedroom and second bedroom both offer fitted wardrobes, while a third bedroom currently serves as a study. The stylish family bathroom boasts underfloor heating and a rain-effect shower over the bath. The 150ft south-facing garden is a standout feature, beautifully landscaped with mature flowers, winding paths, and multiple seating areas. Highlights include a magnolia tree, flourishing passion flowers, a greenhouse, and a fully insulated heated summer house, perfect as a home office, studio, or retreat. Additional benefits include a double garage, off-street parking, and easy access to Angmering village centre with its shops, cafés, schools, and amenities.



Angmering, a charming village near the South Downs, offers shops, schools, a health club, and a golf course. Beaches are within 2 miles, and nearby shopping is available in Rustington and Worthing. Angmering station connects to London, Brighton, and more, with Gatwick 40 miles away and easy access to the A27 and A24 roads.

This property is "Legally Prepared." Cooper Adams has gathered key documents, including the title, plans, property forms, warranties, and EPC. Buyers must request these before offering.



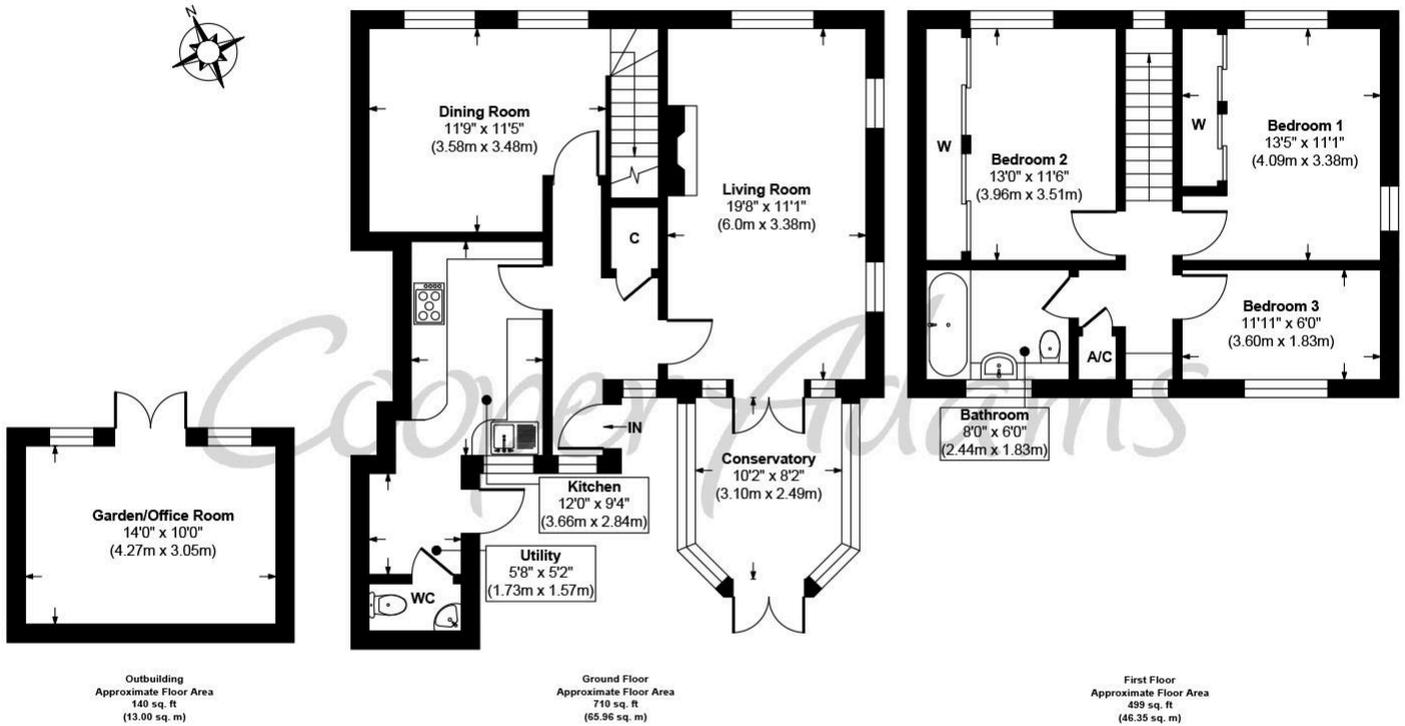

High Street, Angmering, BN16 4AG
Approx. Gross Internal Floor Area 1349 sq. ft / 125.31 sq. m

Illustration for identification purposes only, measurements are approximate, not to scale.

Copyright © Cooper Adams



Material Information includes important facts that may affect a buyer's decision to view or buy, such as tenure, restrictions, utilities, construction, and other key details. Full information for this property is available at www.cooper-adams.com. We may offer buyer services and receive referral benefits - details on request. All content is copyright Cooper Adams. Details and floor plans are for guidance only and don't form part of any contract. Measurements are maximums including bays and alcoves. Floor plan sizes are approximate. Images, maps and plans are not to scale. Appliances/services not tested. Cooper Adams Estates Ltd, Bishopstone. Reg No: 07127482. VAT No: 982847172.

Lettings | Sales | Free valuations | Land & New Homes | Mortgages

FULL DETAILS OF THE MATERIAL INFORMATION ARE ON OUR WEBSITE - VIEWING STRICTLY BY APPOINTMENT WITH COOPER ADAMS

FOR MORE PHOTOS AND TO BOOK A VIEWING VISIT OUR WEBSITE - Tel: 01903 791 792 - www.cooper-adams.com