

**RUSH
WITT &
WILSON**





Flat 2 8 Warrior Square, St. Leonards-On-Sea, TN37 6BX
Offers In Excess Of £150,000 Leasehold

Set within the heart of the highly sought-after Warrior Square, this beautifully presented lower ground floor apartment enjoys an enviable position just a short stroll from the seafront, promenade, independent cafés, restaurants and mainline railway connections, offering direct links to London and beyond. Accessed via its own private gate and courtyard area, the property benefits from a private entrance leading into an inner lobby, with doors providing access to the principal accommodation.


The spacious double bedroom is flooded with natural light thanks to two large double-glazed windows and further benefits from a useful storage cupboard. The recently fitted bathroom comprises a panel-enclosed bath with mixer tap and shower attachment, pedestal wash hand basin, ladder-style heated towel rail and part-tiled walls, creating a fresh and contemporary finish. The heart of the home is the impressive open-plan kitchen/living space. The modern fitted kitchen offers a range of wall and base units with integrated microwave, built-in electric oven and electric hob, together with space and plumbing for a washing machine.


The living area enjoys engineered flooring, a window to the front aspect and a stylish contemporary vertical radiator, creating a bright and welcoming environment ideal for both relaxing and entertaining.

Location - Few locations are as desirable as Warrior Square, renowned for its elegant period architecture and central position within St Leonards. The property is conveniently situated within walking distance of the beach, vibrant promenade, local cafés, independent shops and the mainline railway station, making it an excellent choice for commuters, first-time buyers, investors or those seeking a seaside retreat.

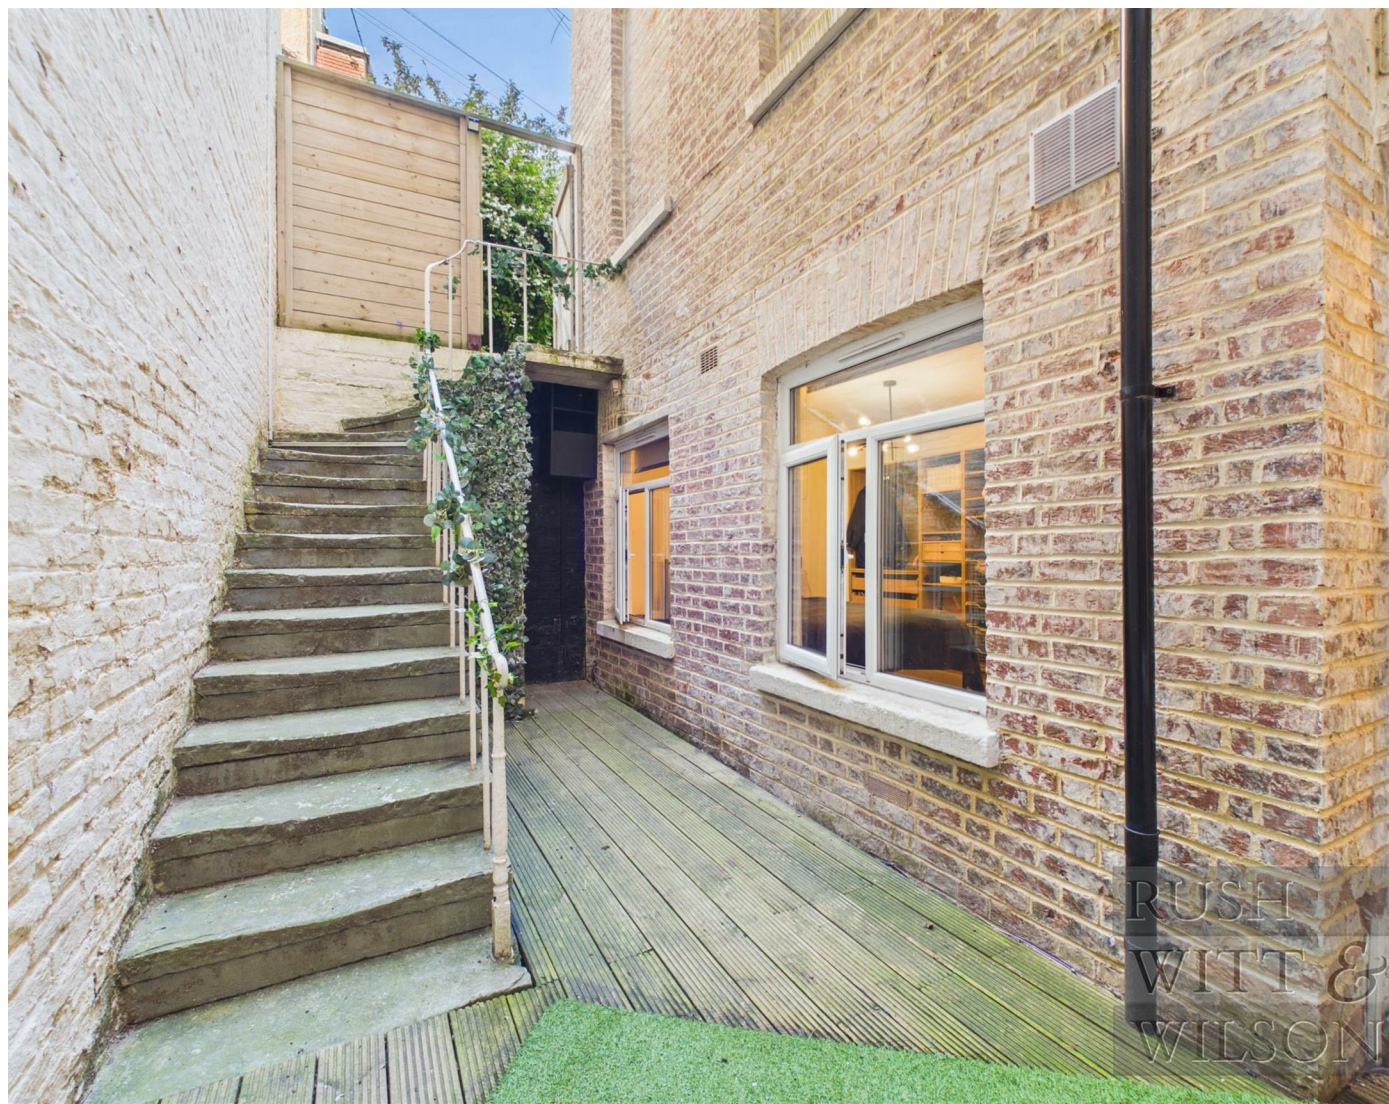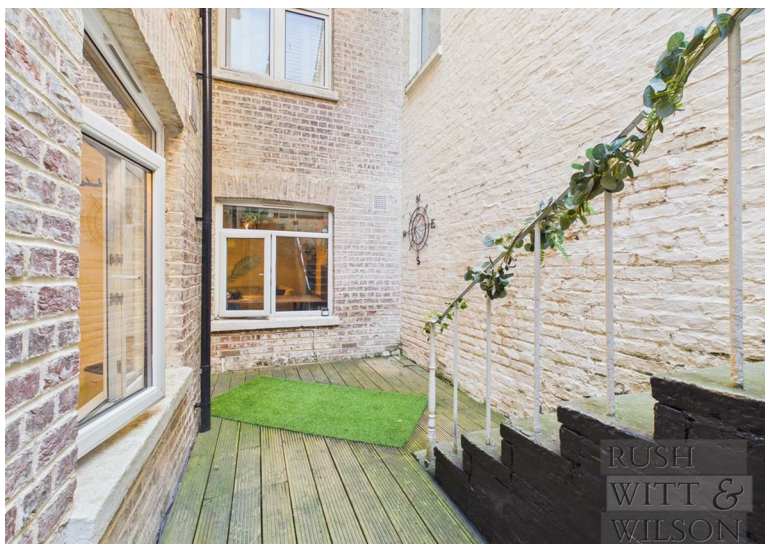



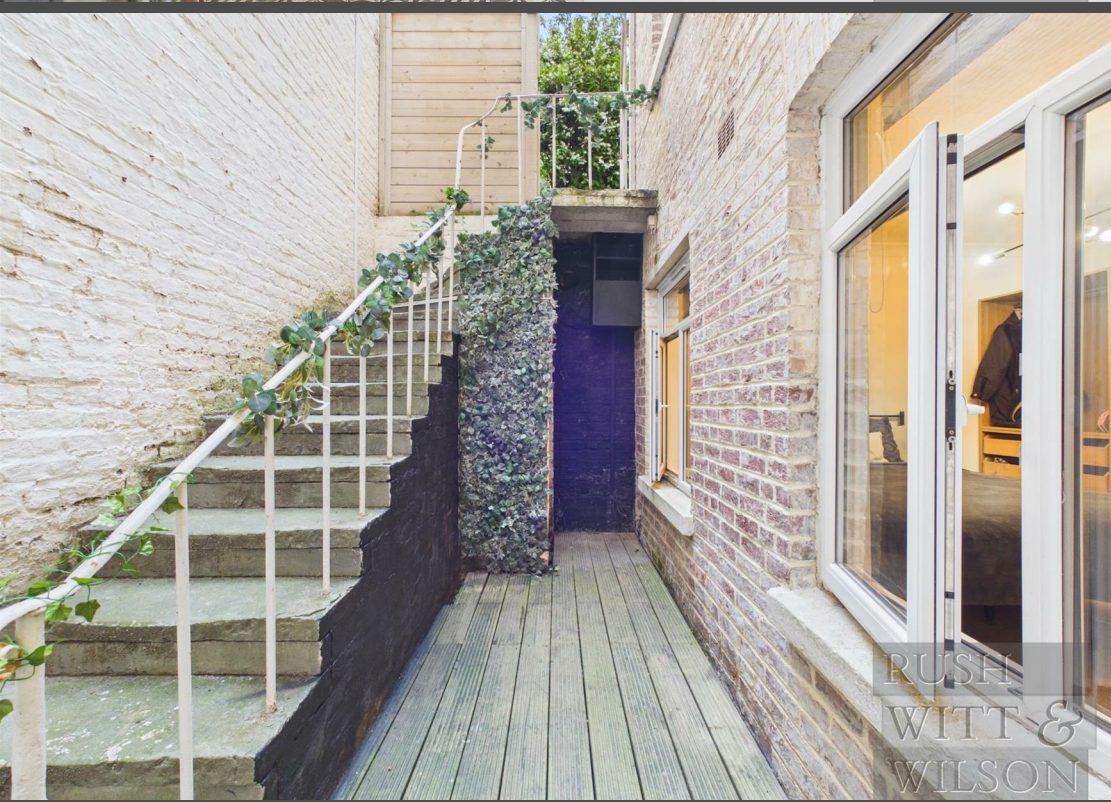

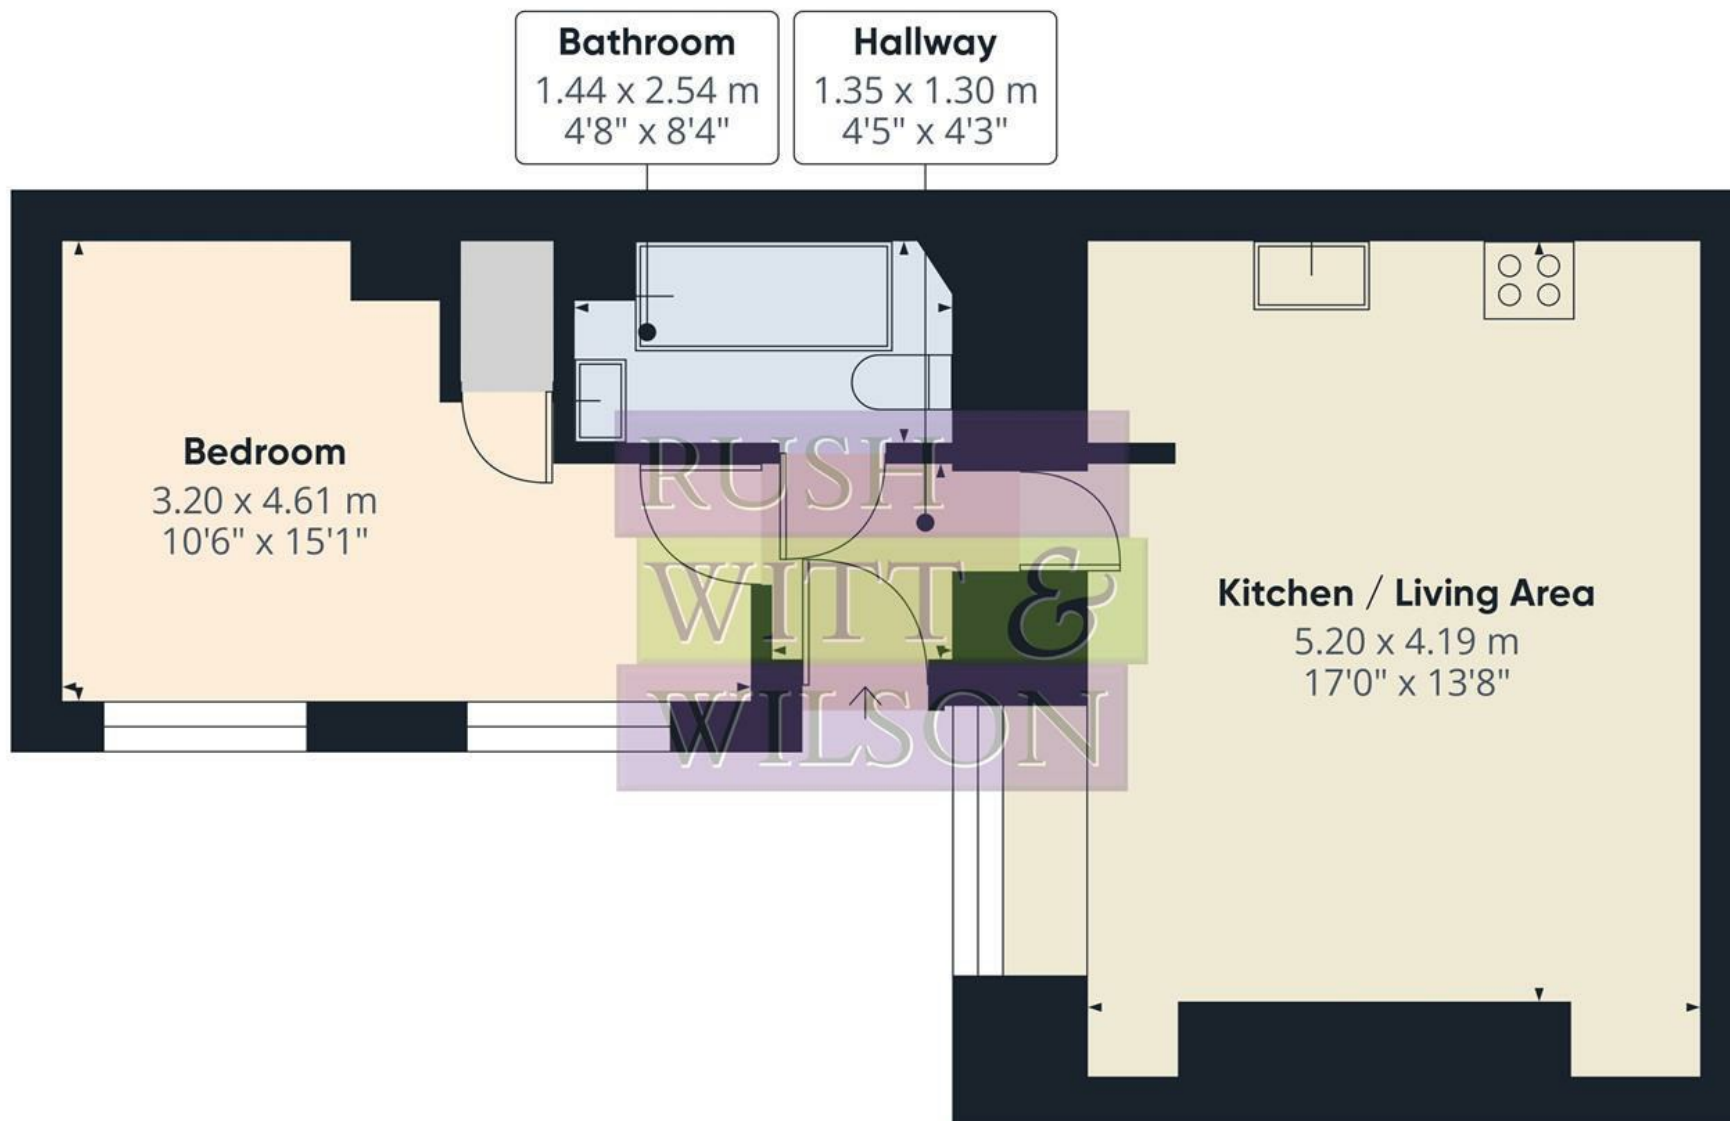

Approximate total area⁽¹⁾

41.5 m²


447 ft²

(1) Excluding balconies and terraces

Calculations reference the RICS IPMS 3C standard. Measurements are approximate and not to scale. This floor plan is intended for illustration only.

GIRAFFE 360



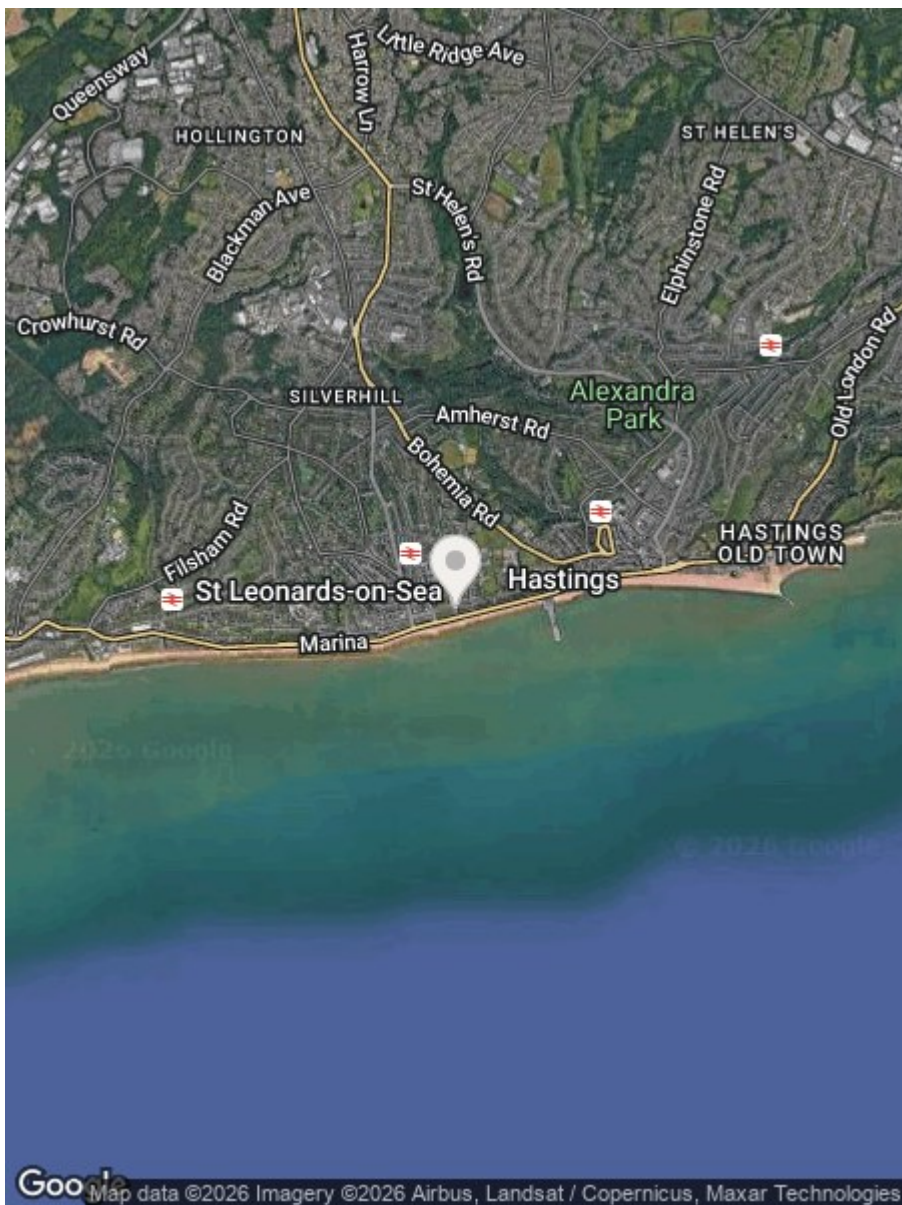

Energy Efficiency Rating		
	Current	Potential
Very energy efficient - lower running costs		
(92 plus) A		
(81-91) B		
(69-80) C		
(55-68) D		
(39-54) E		
(21-38) F		
(1-20) G		
Not energy efficient - higher running costs		
England & Wales	EU Directive 2002/91/EC	EU Directive 2002/91/EC

Environmental Impact (CO ₂) Rating		
	Current	Potential
Very environmentally friendly - lower CO ₂ emissions		
(92 plus) A		
(81-91) B		
(69-80) C		
(55-68) D		
(39-54) E		
(21-38) F		
(1-20) G		
Not environmentally friendly - higher CO ₂ emissions		
England & Wales	EU Directive 2002/91/EC	EU Directive 2002/91/EC

Council Tax Band - A

Fixtures and fittings: A list of the fitted carpets, curtains, light fittings and other items fixed to the property which are included in the sale (or may be available by separate negotiation) will be provided by the Seller's Solicitors.

Important Notice:

1. Particulars: These particulars are not an offer or contract, nor part of one. You should not rely on statements by Rush, Witt & Wilson in the particulars or by word of mouth or in writing ("information") as being factually accurate about the property, its condition or its value. Neither Rush, Witt & Wilson nor any joint agent has any authority to make any representations about the property, and accordingly any information given is entirely without responsibility on the part of the agents, seller(s) or lessor(s).
2. Photos, Videos etc: The photographs, property videos and virtual viewings etc. show only certain parts of the property as they appeared at the time they were taken. Areas, measurements and distances given are approximate only.
3. Regulations etc: Any reference to alterations to, or use of, any part of the property does not mean that any necessary planning, building regulations or other consent has been obtained. A buyer or lessee must find out by inspection or in other ways that these matters have been properly dealt with and that all information is correct.
4. VAT: The VAT position relating to the property may change without notice.
5. To find out how we process Personal Data, please refer to our Group Privacy Statement and other notices at <https://rushwittwilson.co.uk/privacy-policy>

**RUSH
WITT &
WILSON**

**Residential Estate Agents
Lettings & Property Management**



**Rother House Havelock Road
Hastings
East Sussex
TN34 1BP
Tel: 01424 442443
hastings@rushwittwilson.co.uk
www.rushwittwilson.co.uk**