







Weech Hall, West Hampstead, NW6  
£2,400 pcm

## Weech Hall, West Hampstead, NW6



Available in August. This is an excellent fully refurbished three double bedroom apartment in a small well maintained mansion block. The apartment has a lovely fully fitted kitchen that comes with dishwasher, fridge and freezer, microwave, gas hobs and electric oven. The kitchen has contemporary light grey cabinet doors and a stone effect work surface. There is a separate utility cupboard with a washer dryer in. The bathroom is fully tiled and has bath and shower, sink and WC. The tiles are a sandstone colour and the bathroom suite is ceramic white. There is also a separate WC. The lounge is a good size with various cable/phone points. The bedrooms are all good sized doubles. The apartment is carpeted and double glazed throughout.

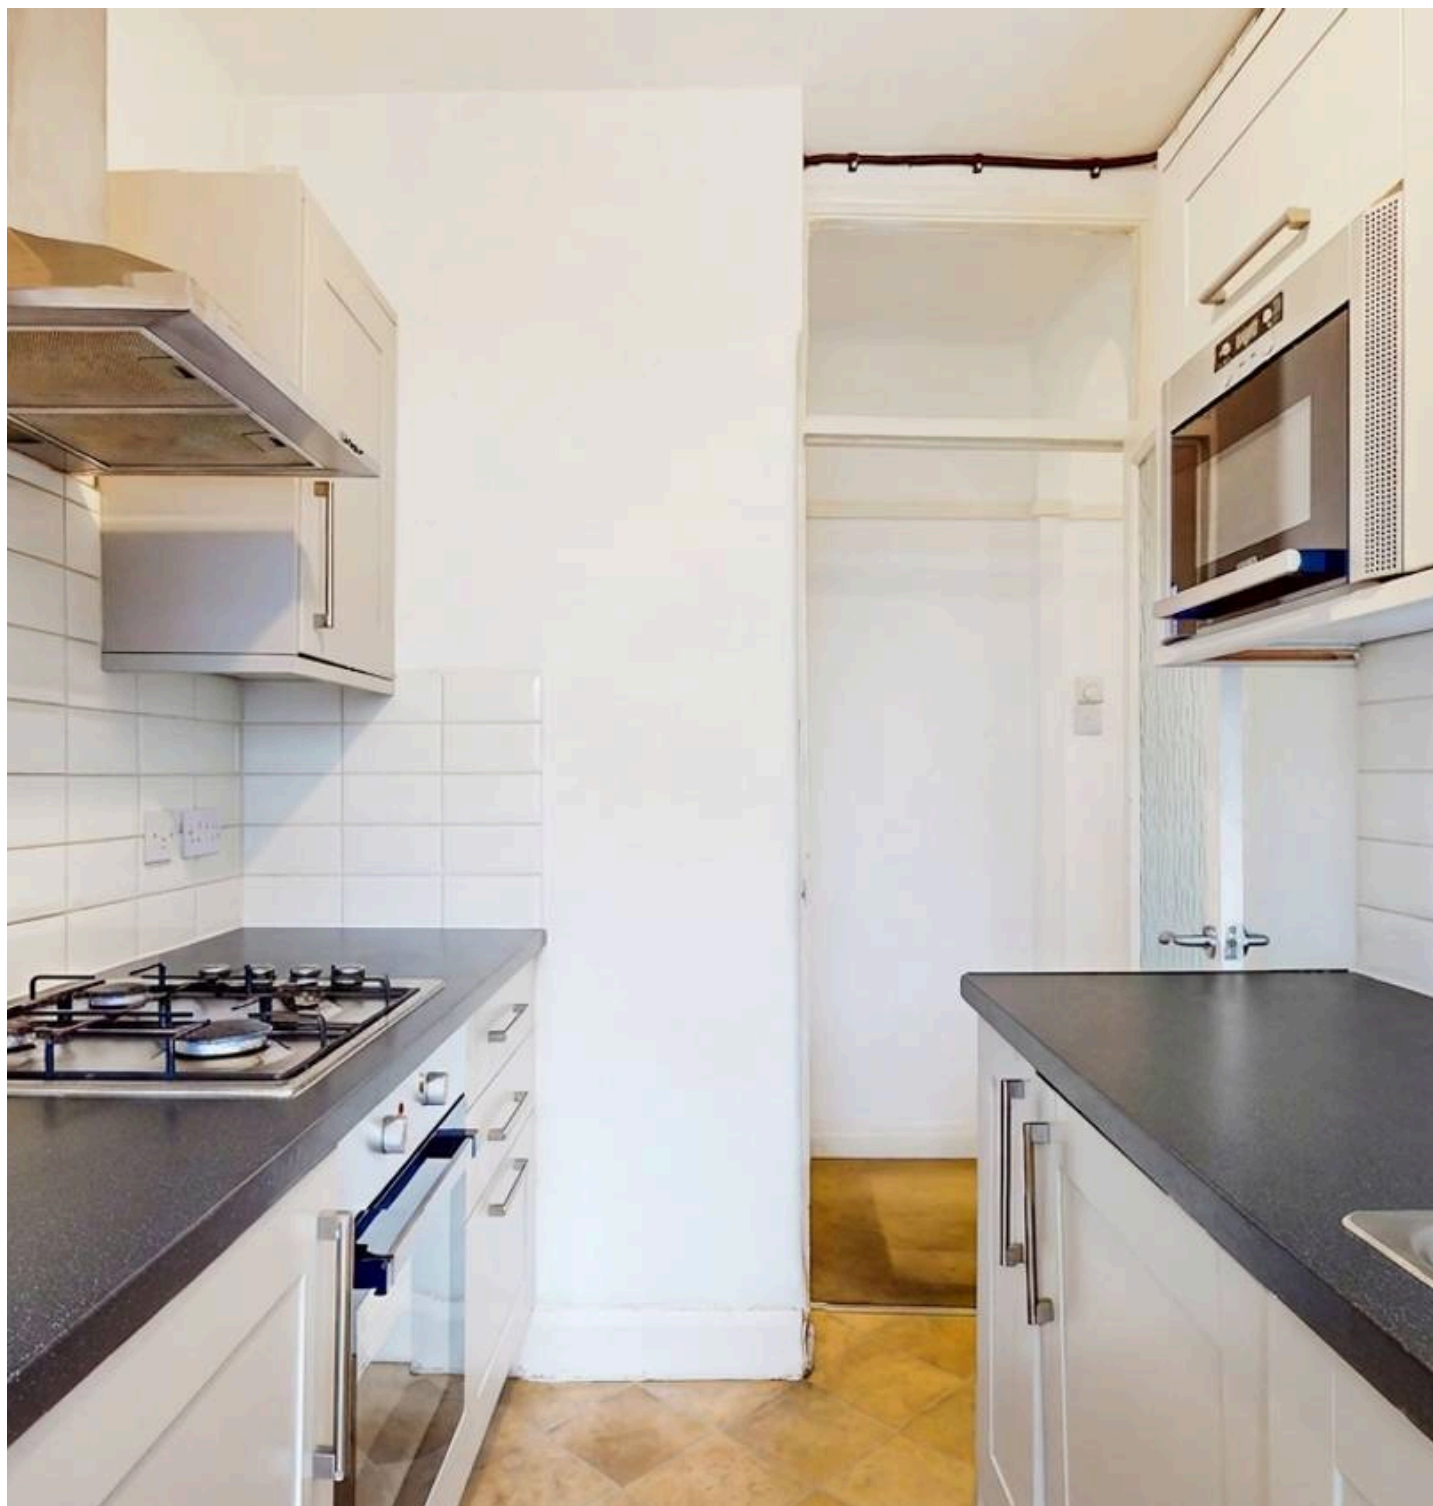

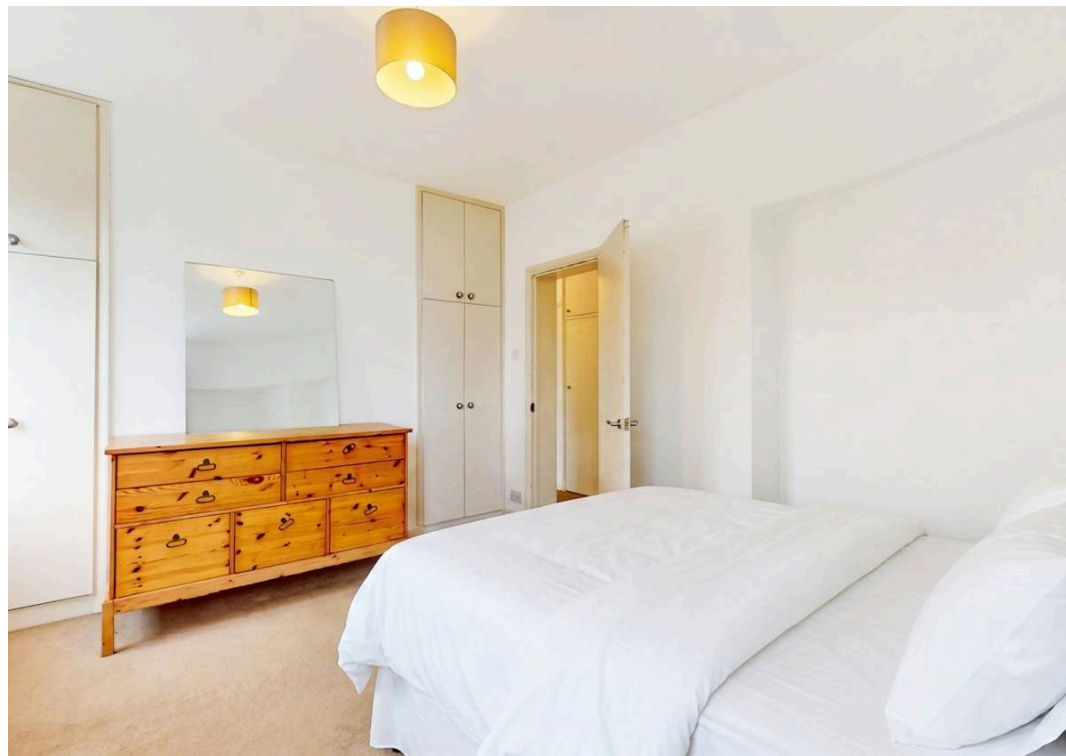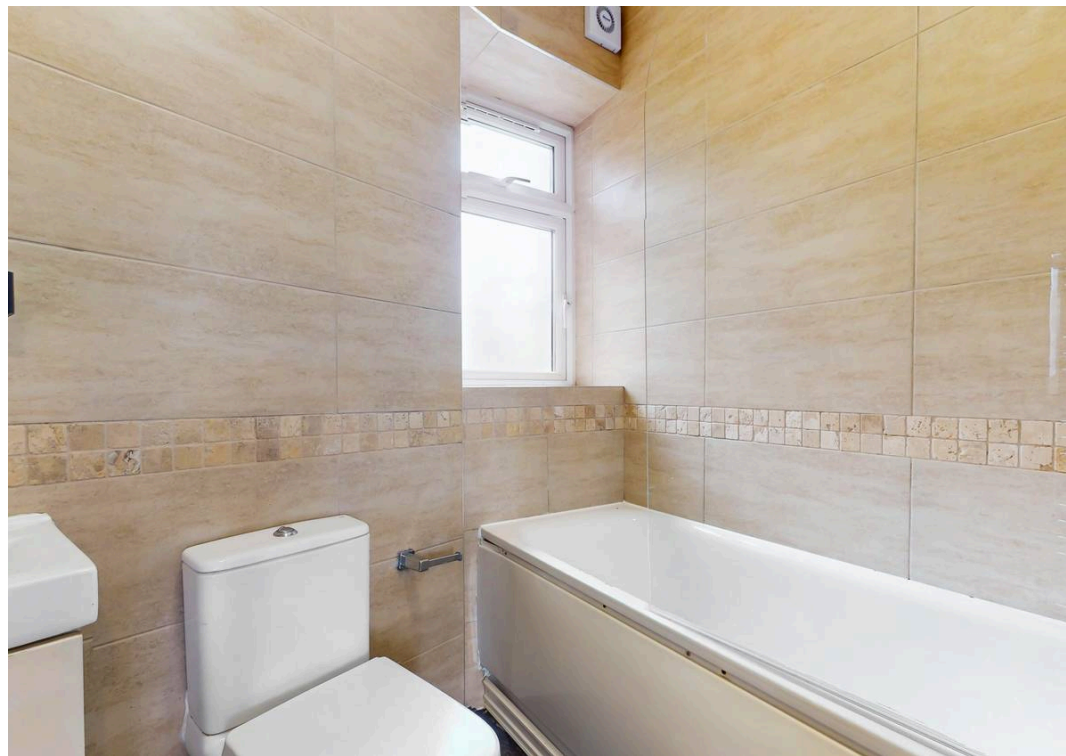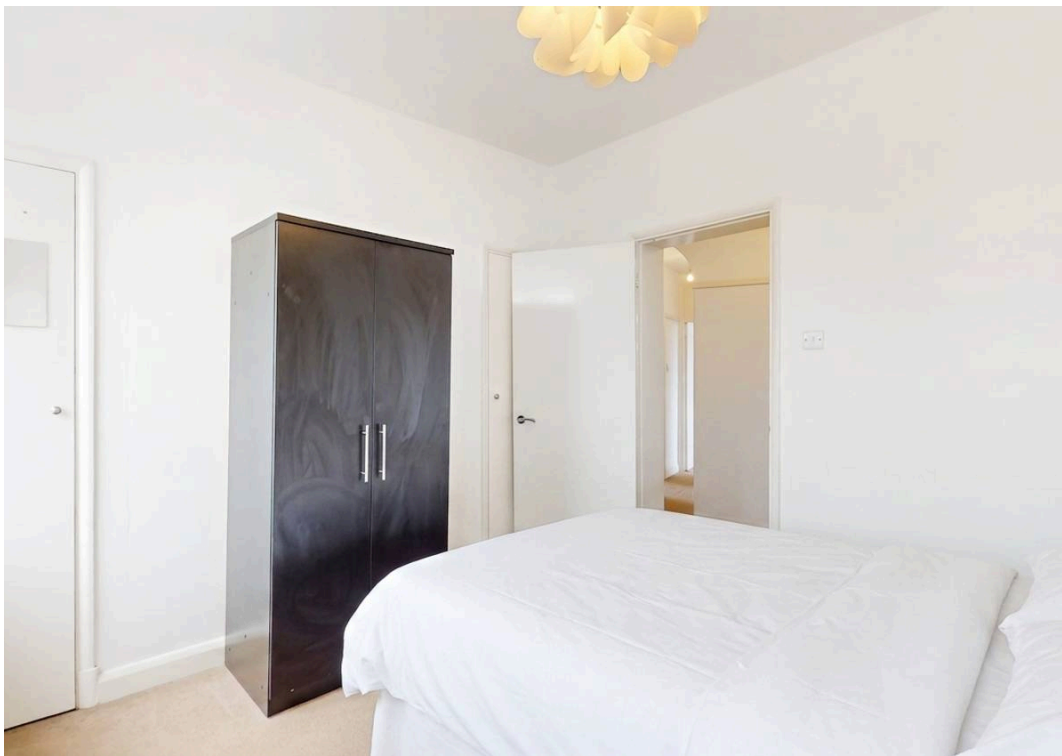

# Fortune Green Road, NW6 1DJ

Approx Gross Internal Area = 68.1 sq m / 733 sq ft

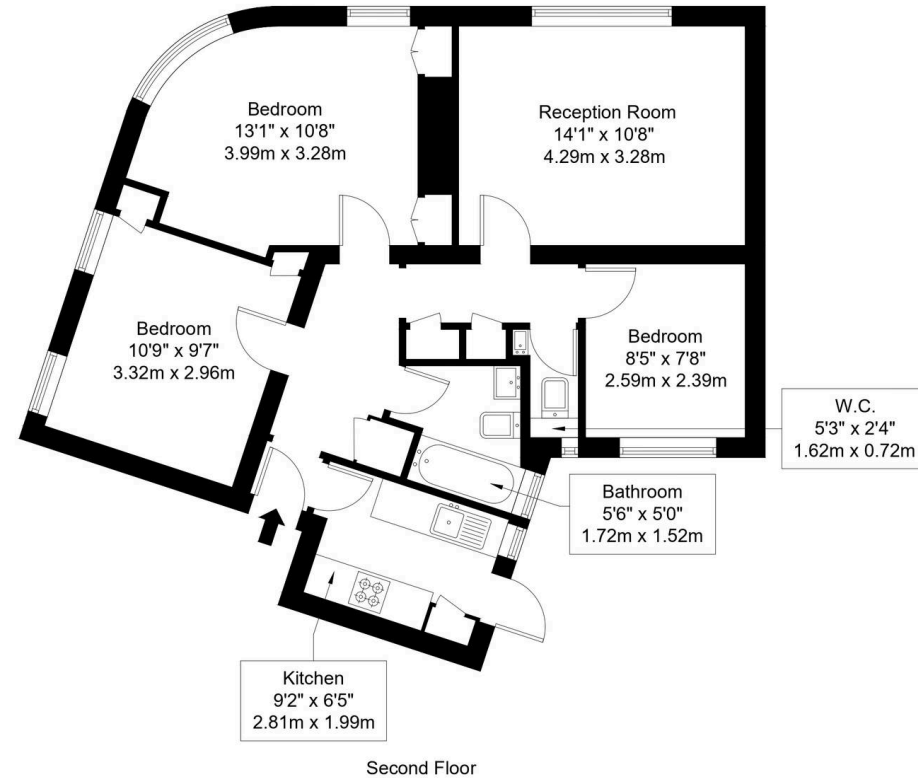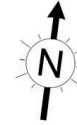

Ref :

Copyright **BLEU  
PLAN**

The Floor plan is not to scale and measurements and areas shown are approximate and therefore should be used for illustrative purposes only. The plan has been prepared in accordance with the RICS code of Measuring Practice and whilst we have confidence in the information produced it must not be relied on. Maximum lengths and widths are represented on the floor plan. If there is any aspect of particular importance, you should carry out or commission your own inspection of the property.  
Copyright @ BLEUPLAN



## Black Katz

22 West Hampstead Mews, London - NW6 3BB

02073285000 • [Thomas@blackkatz.com](mailto:Thomas@blackkatz.com) • [blackkatz.com/](https://blackkatz.com/)