



Friars Stile Road

Richmond, TW10

£9,000 per month
(£2,076.92 per week)

CHESTERTONS



Friars Stile Road

Richmond, TW10

- Beautifully Presented
- Detached
- Private Roof Terrace
- Four Bedrooms
- Completely Refurbished
- Short Let, Bills Included




SHORT LET, ALL BILLS INCLUDED. A stunning four bedroom Victorian detached residence (and former bank) located in this enviable Richmond Hill position just yards from the beautiful terraced gardens and its amazing views of the River Thames. Spread over three floors, this unique family home has been lovingly renovated in recent years yet still retains an abundance of period charm. There is a large double reception room with feature fireplace; a welcoming entrance hall; a modern kitchen/breakfast room; cloakroom; four double bedrooms; three bath/shower rooms; ample storage; a walled garden and private roof terrace to the top floor.

Friars stile road is conveniently situated for the beautiful Richmond Park and a short walk from the town centre with its multitude of shops; bars; restaurants and both tube and train stations. There are several excellent schools nearby including the highly sought after Vineyard school which is virtually on its doorstep.

A stunning four bedroom Victorian detached residence (and former bank) located in this enviable Richmond Hill position just yards from the beautiful Terraced gardens and its amazing views of the river Thames. Spread over three floors, this unique family home has been lovingly renovated in recent years yet still retains an abundance of period charm. There is a large double reception room with feature fireplace; a welcoming entrance hall; a modern kitchen/breakfast room; cloakroom; four double bedrooms; three bath/shower rooms; ample storage; a walled garden and private roof terrace to the top floor.

Friars stile road is conveniently situated for the beautiful Richmond Park and a short walk from the town centre with its multitude of shops; bars; restaurants and both tube and train stations. There are several excellent schools nearby including the highly sought after Vineyard school which is virtually on its doorstep. This is a one-off opportunity to purchase a piece of Richmonds history therefore an internal viewing is strongly advised. No chain. EPC=F

Deposit Required: Five weeks
Local Authority: London Borough of Richmond upon Thames
Council Tax Band: G
EPC Rating: E
Furnished

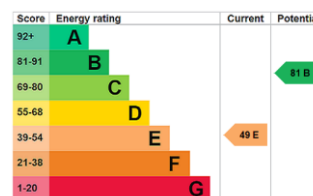


Chestertons Richmond Lettings

23a Friars Stile Road
 Richmond
 Surrey
 TW10 6NH
 richmondlettingsusers@chestertons.co.uk
 02037583333
 chestertons.co.uk

Friars Stile Road,
Richmond, TW10



○ - Ceiling Height

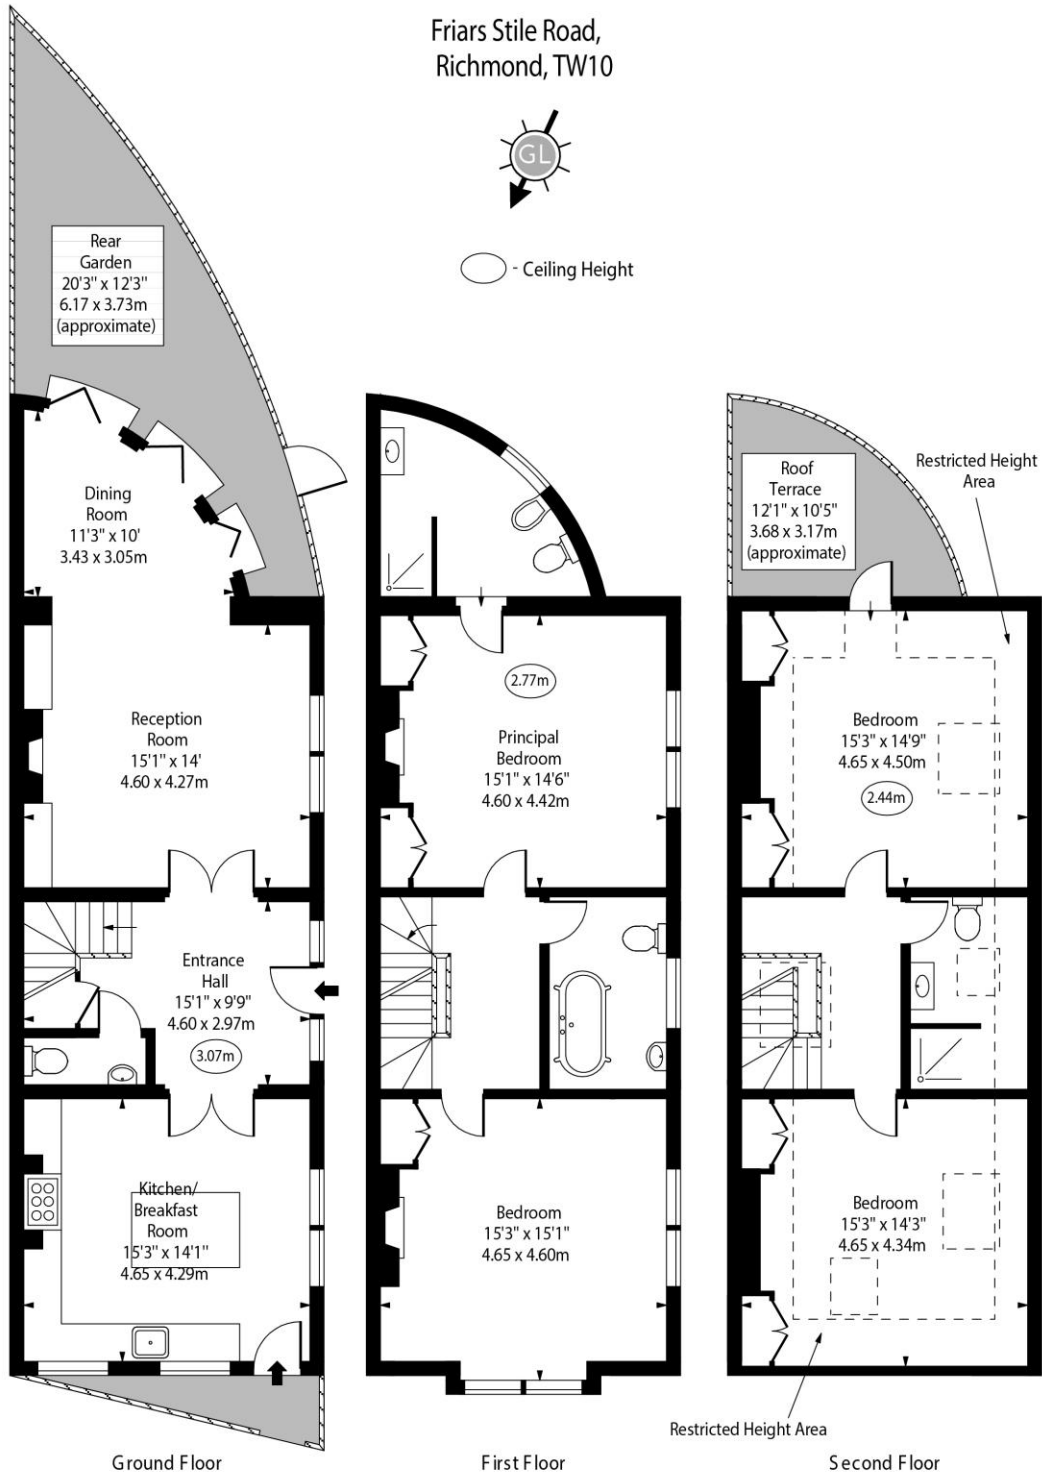

Approx Gross Internal Area 1820 Sq Ft - 169.07 Sq M

Approx. Floor Area Including Restricted Heights 2018 Sq Ft - 187.38 Sq M

For Illustration Purposes Only - Not To Scale
www.goldlens.co.uk
Ref. No. 025723E

Chesterton Global Ltd trading as Chestertons for themselves and for the vendor of this property whose agents they are, give notice that (i) these particulars do not constitute any part of an offer or contract, (ii) all statements contained within these particulars are made without responsibility on the part of Chestertons or the vendor, (iii) whilst made in good faith, none of the statements contained within these particulars are to be relied upon as a statement or representation of fact, (iv) any intending purchasers must satisfy themselves by inspection or otherwise as to the correctness of each of the statements contained within these particulars, (v) the vendor does not make or give either Chestertons or any person in their employment any authority to make or give representation or warranty whatsoever in relation to this property. Wide angle lenses may be used. ©Copyright Chestertons | Chesterton Global Ltd | Registered Office 5th Floor, The Lantern, 75 Hampstead Road, London, NW1 2PL Registered Company Number 05334580.



This paper is
100% recyclable