



Chipleigh Farmhouse



Chipleigh Farmhouse

Langford Budville, Wellington, TA21 0QY

Wellington 3 miles | M5 (J26) 5 miles | Taunton 9 miles

A spacious and characterful property with 4 double bedrooms in a rural yet accessible location offering versatile living with useful outbuildings set in 2.34 acres.

- Four Bedrooms
- Two En-Suites & Family Bathroom
- Kitchen/Breakfast Room
- Sitting Room
- Dining Room
- Family Room & Utility
- Established Garden
- Paddock & Outbuildings
- Freehold
- Council Tax Band G

Guide Price £775,000

SITUATION

Chipleigh Farmhouse enjoys a peaceful yet convenient rural setting, situated approximately 1 mile from Langford Budville. The area offers plentiful countryside walks in every direction, with the Langford Heathfield Wildlife Trust, village church, primary school, and public house all close by. The conservation village of Milverton lies just 2 miles away. Wellington is within 2.5 miles and provides an excellent range of shopping, recreational and educational facilities, along with easy access to the M5 motorway on the town's eastern side. The County Town of Taunton is approximately 9 miles distant, offering an even broader selection of amenities as well as a mainline rail service to London Paddington.

DESCRIPTION

A spacious and characterful property offering versatile living accommodation which could be used for multi generations. With farmhouse kitchen/breakfast room, sitting room, dining room, family room, utility and cloakroom. The first floor boasts 4 bedrooms, 2 en-suites and a family bathroom. Set in 2.34 acres of garden and paddock with parking and double garage. A range of outbuildings which offers scope to develop further subject to the necessary planning. Offered for sale with no onward chain.



ACCOMMODATION

The porch opens into an spacious entrance hall, laid with parquet flooring, with double doors leading to a dual-aspect sitting room featuring sliding doors to the patio and a fireplace. From the rear lobby, there is access to a cloakroom fitted with a WC and hand wash basin. Further double doors open into the dining room, which enjoys dual-aspect windows, and an internal door leads through to the kitchen/breakfast room. The kitchen is fitted with matching wall and base units, worktops, an eye-level oven, a sink unit, and a stable door providing access to the rear of the property. A separate family room is reached via an internal door and benefits from a side-facing window and a storage cupboard. The utility room can also be accessed externally.

A central staircase gives access to the first floor. To one side is a double-aspect principal bedroom with built-in wardrobes and an en-suite comprising a bath, WC, and sink unit. To the opposite side is a family bathroom fitted with a WC, sink unit, shower cubicle, and a Velux window. Three further double bedrooms are located on this side of the property—two with rear-facing windows and one with Velux windows and its own en-suite including a bath, WC, sink unit, and Velux window.

OUTSIDE

The extensive grounds adjoin farmland and woodlands. Directly adjoining the property is a formal garden with large patio area ideal for entertaining, and an area of lawn, with mature flower borders with terracing, ornamental trees and shrubs and orchard. Beyond the garden is the paddock which in turn gives access to the yard with a range of outbuildings/stores and further double garage with up and over door.

SERVICES

Mains electric and water. Solar panels providing electricity. Private drainage shared with neighbouring properties. Mobile coverage is variable outdoor with EE, Three and Vodafone and poor to none outdoor with O2 (Ofcom). The broadband at this property is standard (Ofcom).

VIEWINGS

Strictly by appointment with the vendor's selling agents, Stags, Wellington Office.


DIRECTIONS

From Wellington take the B3187 north towards Milverton. Continue for about 3 miles and pass the left hand turn to Langford Budville. Continue for a short distance down the hill towards Milverton and the entrance to the property is the second on the right hand side.



Approximate Area = 2394 sq ft / 222.4 sq m (excludes void)
 Limited Use Area(s) = 75 sq ft / 6.9 sq m
 Outbuilding = 109 sq ft / 10.1 sq m
 Total = 2578 sq ft / 239.4 sq m

For identification only - Not to scale

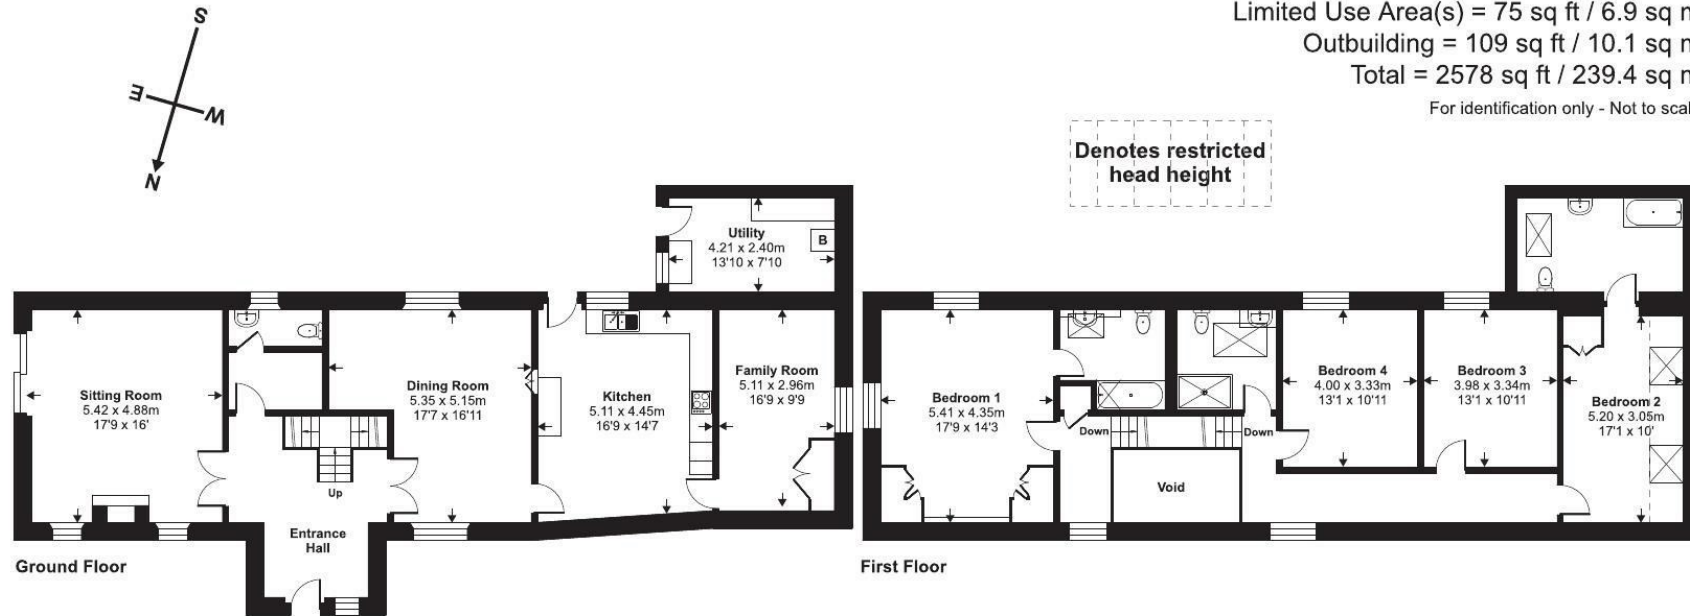

Floor plan produced in accordance with RICS Property Measurement 2nd Edition, Incorporating International Property Measurement Standards (IPMS2 Residential). © ntechcom 2026. Produced for Stags. REF: 1406794

IMPORTANT: Stags gives notice that: 1. These particulars are a general guide to the description of the property and are not to be relied upon for any purpose. 2. These particulars do not constitute part of an offer or contract. 3. We have not carried out a structural survey and the services, appliances and fittings have not been tested or assessed. Purchasers must satisfy themselves. 4. All photographs, measurements, floorplans and distances referred to are given as a guide only. 5. It should not be assumed that the property has all necessary planning, building regulation or other consents. 6. Whilst we have tried to describe the property as accurately as possible, if there is anything you have particular concerns over or sensitivities to, or would like further information about, please ask prior to arranging a viewing.



Energy Efficiency Rating		Current	Potential
Very energy efficient - lower running costs			
(92 plus) A			
(81-91) B			
(69-80) C			
(54-68) D			
(39-54) E			
(21-38) F		46	
(1-20) G			
Not energy efficient - higher running costs			
England & Wales		EU Directive 2002/91/EC	

7 High Street, Wellington, Somerset, TA21 8QT

wellington@stags.co.uk

01823 662822



@StagsProperty

Cornwall | Devon | Somerset | Dorset | London