



A well presented three bedroom family home
Headstone Lane, Harrow, HA2 6LY



Asking Price: £2,600 pcm

A well presented three bedroom family home

Headstone Lane, Harrow, HA2 6LY

- ENTRANCE HALL • LIVING/DINING ROOM • KITCHEN • CLOAKROOM • THREE BEDROOMS WITH FITTED WARDROBES • FAMILY BATHROOM • REAR GARDEN • OFF STREET PARKING • GARAGE & CAR PORT • UNFURNISHED

Description

A bright and well-presented three-bedroom family home. With a welcoming entrance, a bright double-length lounge/diner with access to the garden, a modern kitchen/breakfast room and a guest WC. To the first floor there are two large double bedrooms, a further double bedroom and a three-piece family bathroom. There is a sizeable rear garden that is laid to lawn with a patio area. There is access to the garage, ideal for additional storage space, with off-street parking to the front of the property and a car port.

** An advance reservation payment of one weeks rent is required to secure the property **

Location


Headstone Lane is just a short distance from Pinner, Hatch End, and North Harrow High Streets, which all provide a variety of shopping facilities, restaurants, coffee houses and popular supermarkets. There are a number of local schools close by, including Pinner Park Primary School and Nower Hill High School, which are both within walking distance. For commuters, nearby Headstone Lane Station provides the Overground services, with North Harrow and Pinner Underground Stations providing the Metropolitan Line. There are plenty of children's parks/playgrounds close by, as well as open spaces including Headstone Recreation Ground.





Additional Information

- Local Authority: Harrow
- Council Tax Band: E
- Deposit Amount: £3,000.00
- Reservation Payment: One weeks rent
- Energy Efficiency Rating: Band D
- Available Date: 07/08/2026

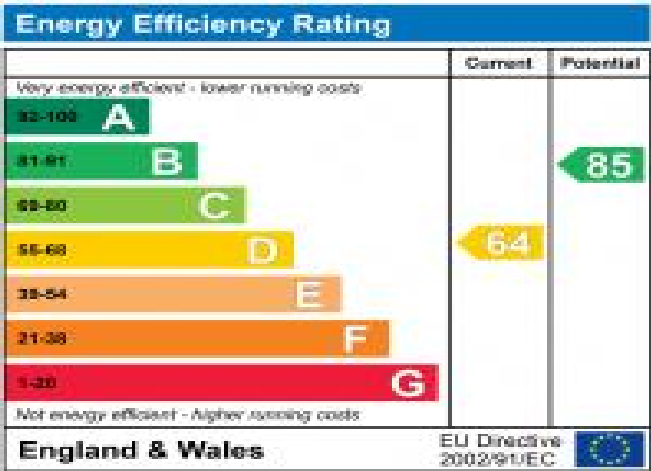

Approximate Gross Internal Area
 Ground Floor = 60.3 sq m / 649 sq ft
 First Floor = 53.6 sq m / 577 sq ft
 Garage = 14.8 sq m / 159 sq ft
 Total = 128.7 sq m / 1,385 sq ft
 (Excluding Car Port)

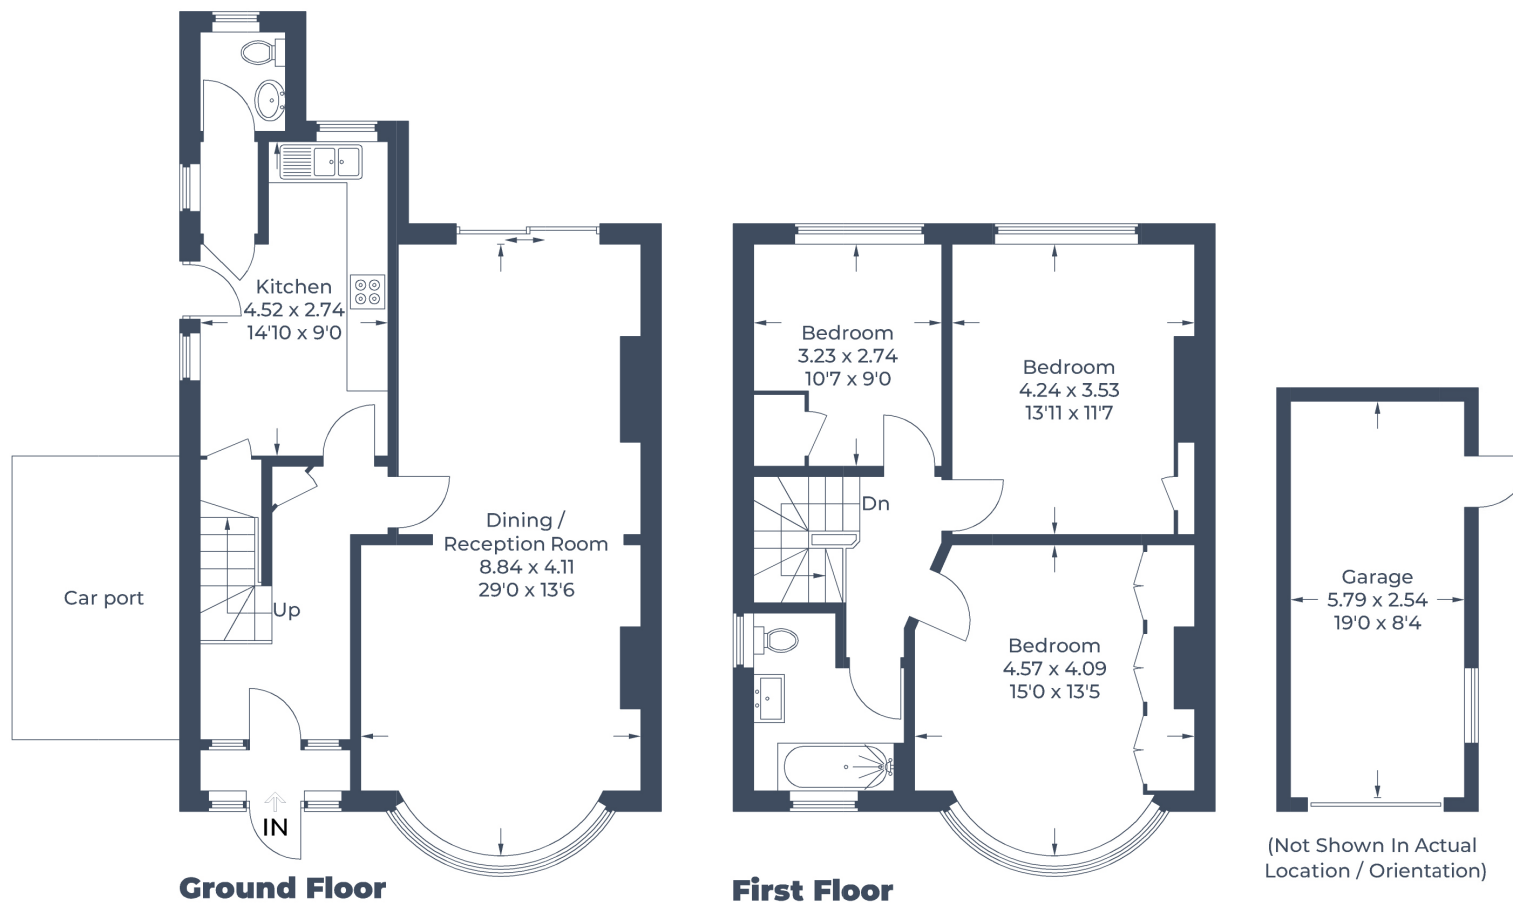


Illustration for identification purposes only,
 measurements are approximate, not to scale.
 © CJ Property Marketing Produced for Robsons



REGISTERED OFFICE 2-4 PACKHORSE ROAD, GERRARDS CROSS, BUCKINGHAMSHIRE, ENGLAND, SL9 7QE. COMPANY NO. 07557114. VAT NO. GB211239453