



8 Reina Drive, Drifffield

Drifffield

Guide Price £235,000

8 Reina Drive

Drifffield

Superb detached 2-bed bungalow on a corner plot with garage, driveway, UPVC double glazing, gas central heating, and close to amenities and transport. Excellent condition.

Council Tax band: C

Tenure: Freehold


EPC Energy Efficiency Rating: C

EPC Environmental Impact Rating: C

- TWO BEDROOMS
- GAS CH & UPVC DG
- DETACHED SINGLE BRICK GARAGE
- DETACHED BUBGALOW SITUATED ON A CORNER PLOT
- PRIVATE REAR GARDEN





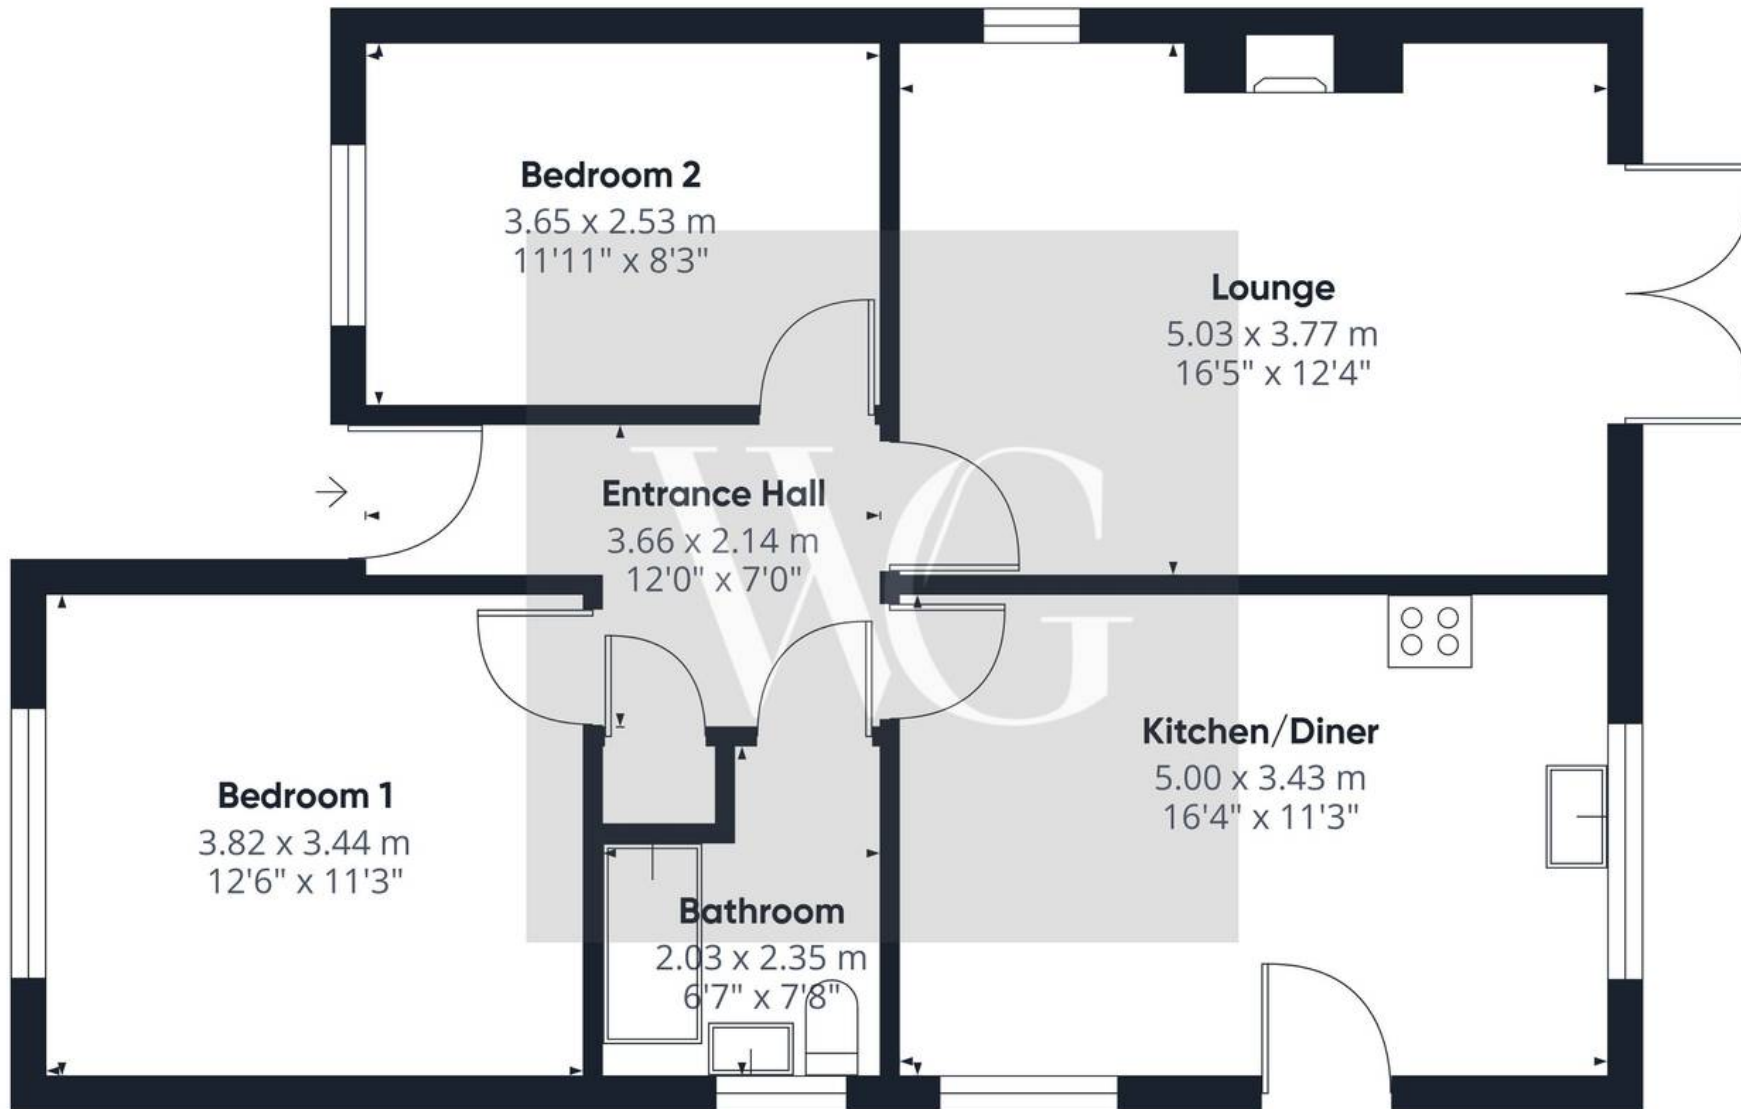

Approximate total area⁽¹⁾

69.4 m²

746 ft²

(1) Excluding balconies and terraces

Calculations reference the RICS IPMS 3C standard. Measurements are approximate and not to scale. This floor plan is intended for illustration only.

GIRAFFE360

