



Redwood Sandling Road, Saltwood - CT21 4QJ

Guide Price **£489,000**

Approximate Gross Internal Area = 97 sq m / 1044 sq ft

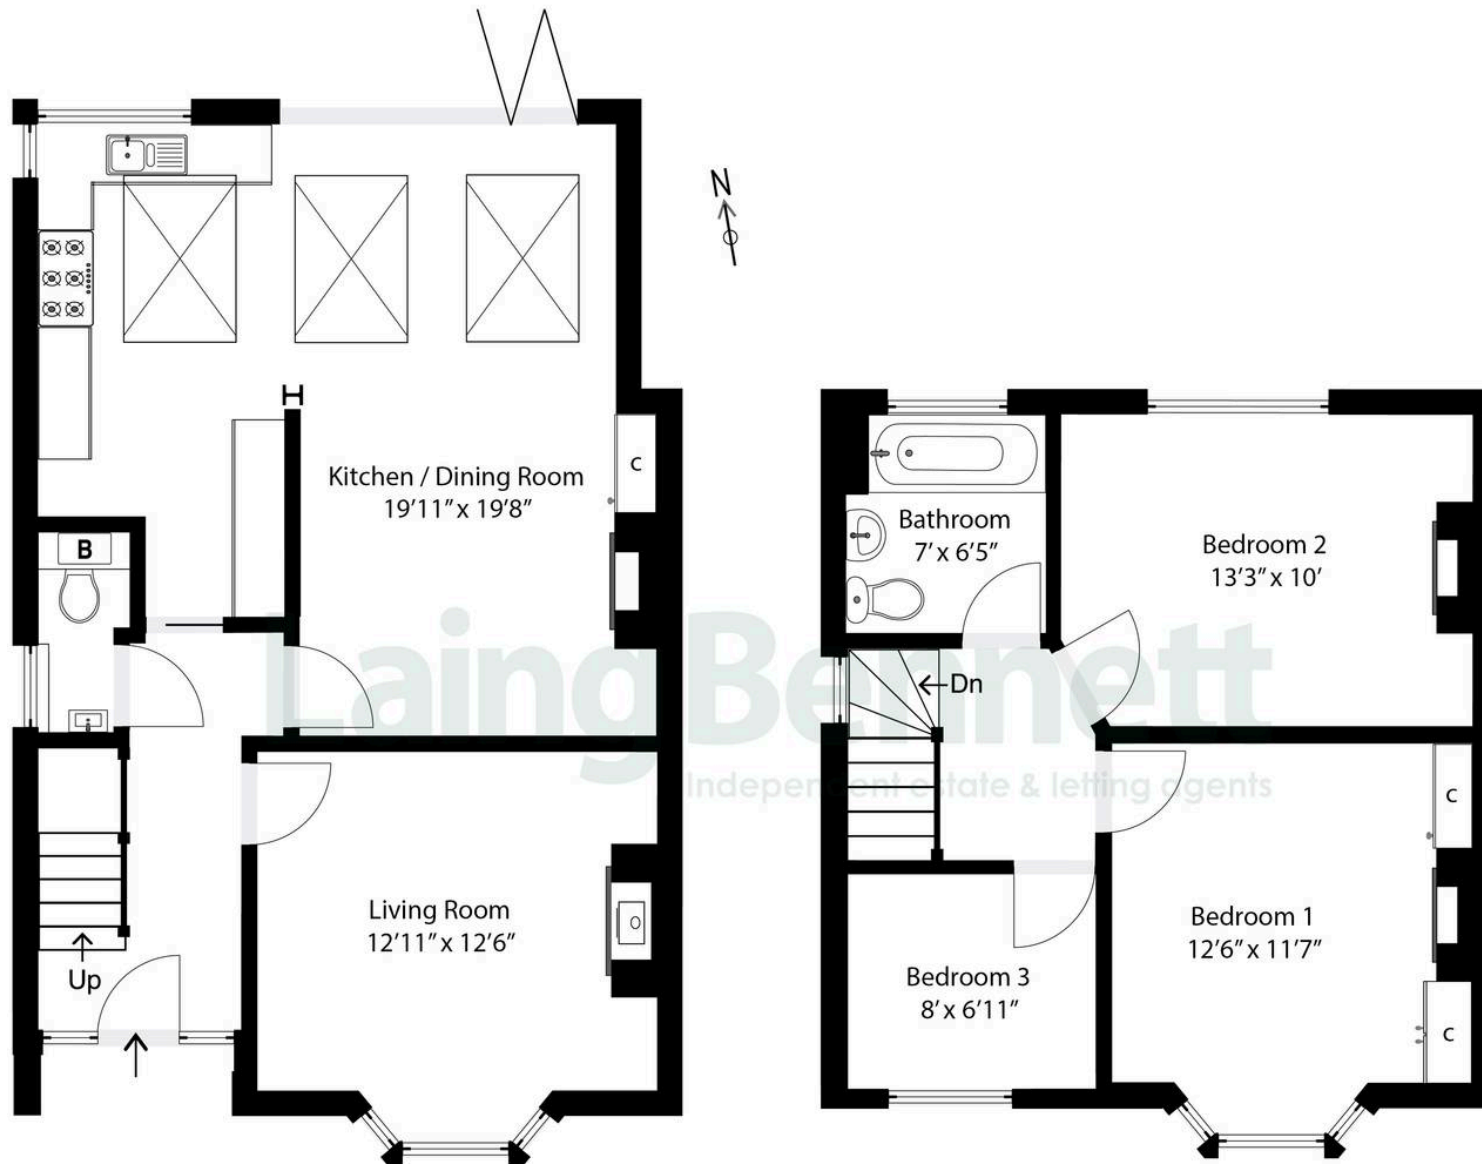


Illustration for Identification purposes only. Measurements are approximate. Dimensions given are between the widest points.
Not to scale. Outbuildings are not shown in actual location.

© Unauthorised reproduction prohibited - chriskemps@hotmail.com



Redwood Sandling Road

Saltwood, Hythe

A beautifully renovated and extended period home that seamlessly blends timeless charm and character with a contemporary modern touch. The inviting entrance hall features a charming cloakroom and flows seamlessly into the living room, where a recently installed wood-burning stove creates a cosy focal point. A deep bay window at the front bathes the space in natural light, enhancing its warm and welcoming ambiance. At the heart of the home, the loft-style open-plan kitchen and dining room with feature fireplace offer both practicality and stunning design. Beautifully finished with exposed painted steelwork, three glazed roof lights, and bi-folding doors that open onto the garden, this space effortlessly combines industrial elegance with contemporary comfort, making it perfect for both everyday living and entertaining. On the first floor, the landing leads to two stunning double bedrooms, each featuring charming fireplaces, along with a single bedroom. The bathroom is a superb showcase of contemporary elegance, beautifully designed with high-quality finishes. A front and rear garden complete this beautiful home.

Council Tax band: D

Tenure: Freehold

EPC Energy Efficiency Rating: C

EPC Environmental Impact Rating: D











Laing Bennett

Laing Bennett Ltd, The Estate Office, 8 Station Road – CT18 8HP

01303 863393 • info@laingbennett.co.uk • www.laingbennett.co.uk/

DISCLAIMER – These details are for guidance only and do not form part of an offer or contract. Measurements are approximate. Laing Bennett Ltd and the Vendor/Landlord accept no liability. Services and appliances are untested. Applicants must make their own checks. Items shown may not be included. No staff have authority to give warranties.