

Anvil Cottage

Arford Common, Headley, GU35 8AD

Peter **Leete**
and Partners

ESTATE + AGENTS




Brochure 2 – Anvil Cottage planning permission Consent for a 4 bedroom dwelling.

The accommodation includes integral garage, ground floor hallway, cloakroom Main bedroom with dressing area and en suite bathroom. Bedroom 2 with dressing room and en suite shower room. First floor with large family/kitchen/living room, study, bedroom 3 with en suite bathroom and bedroom 4 with en suite shower room.

FURTHER DETAILED PLANS AVAILABLE BY REQUEST



Front Elevation 1:50

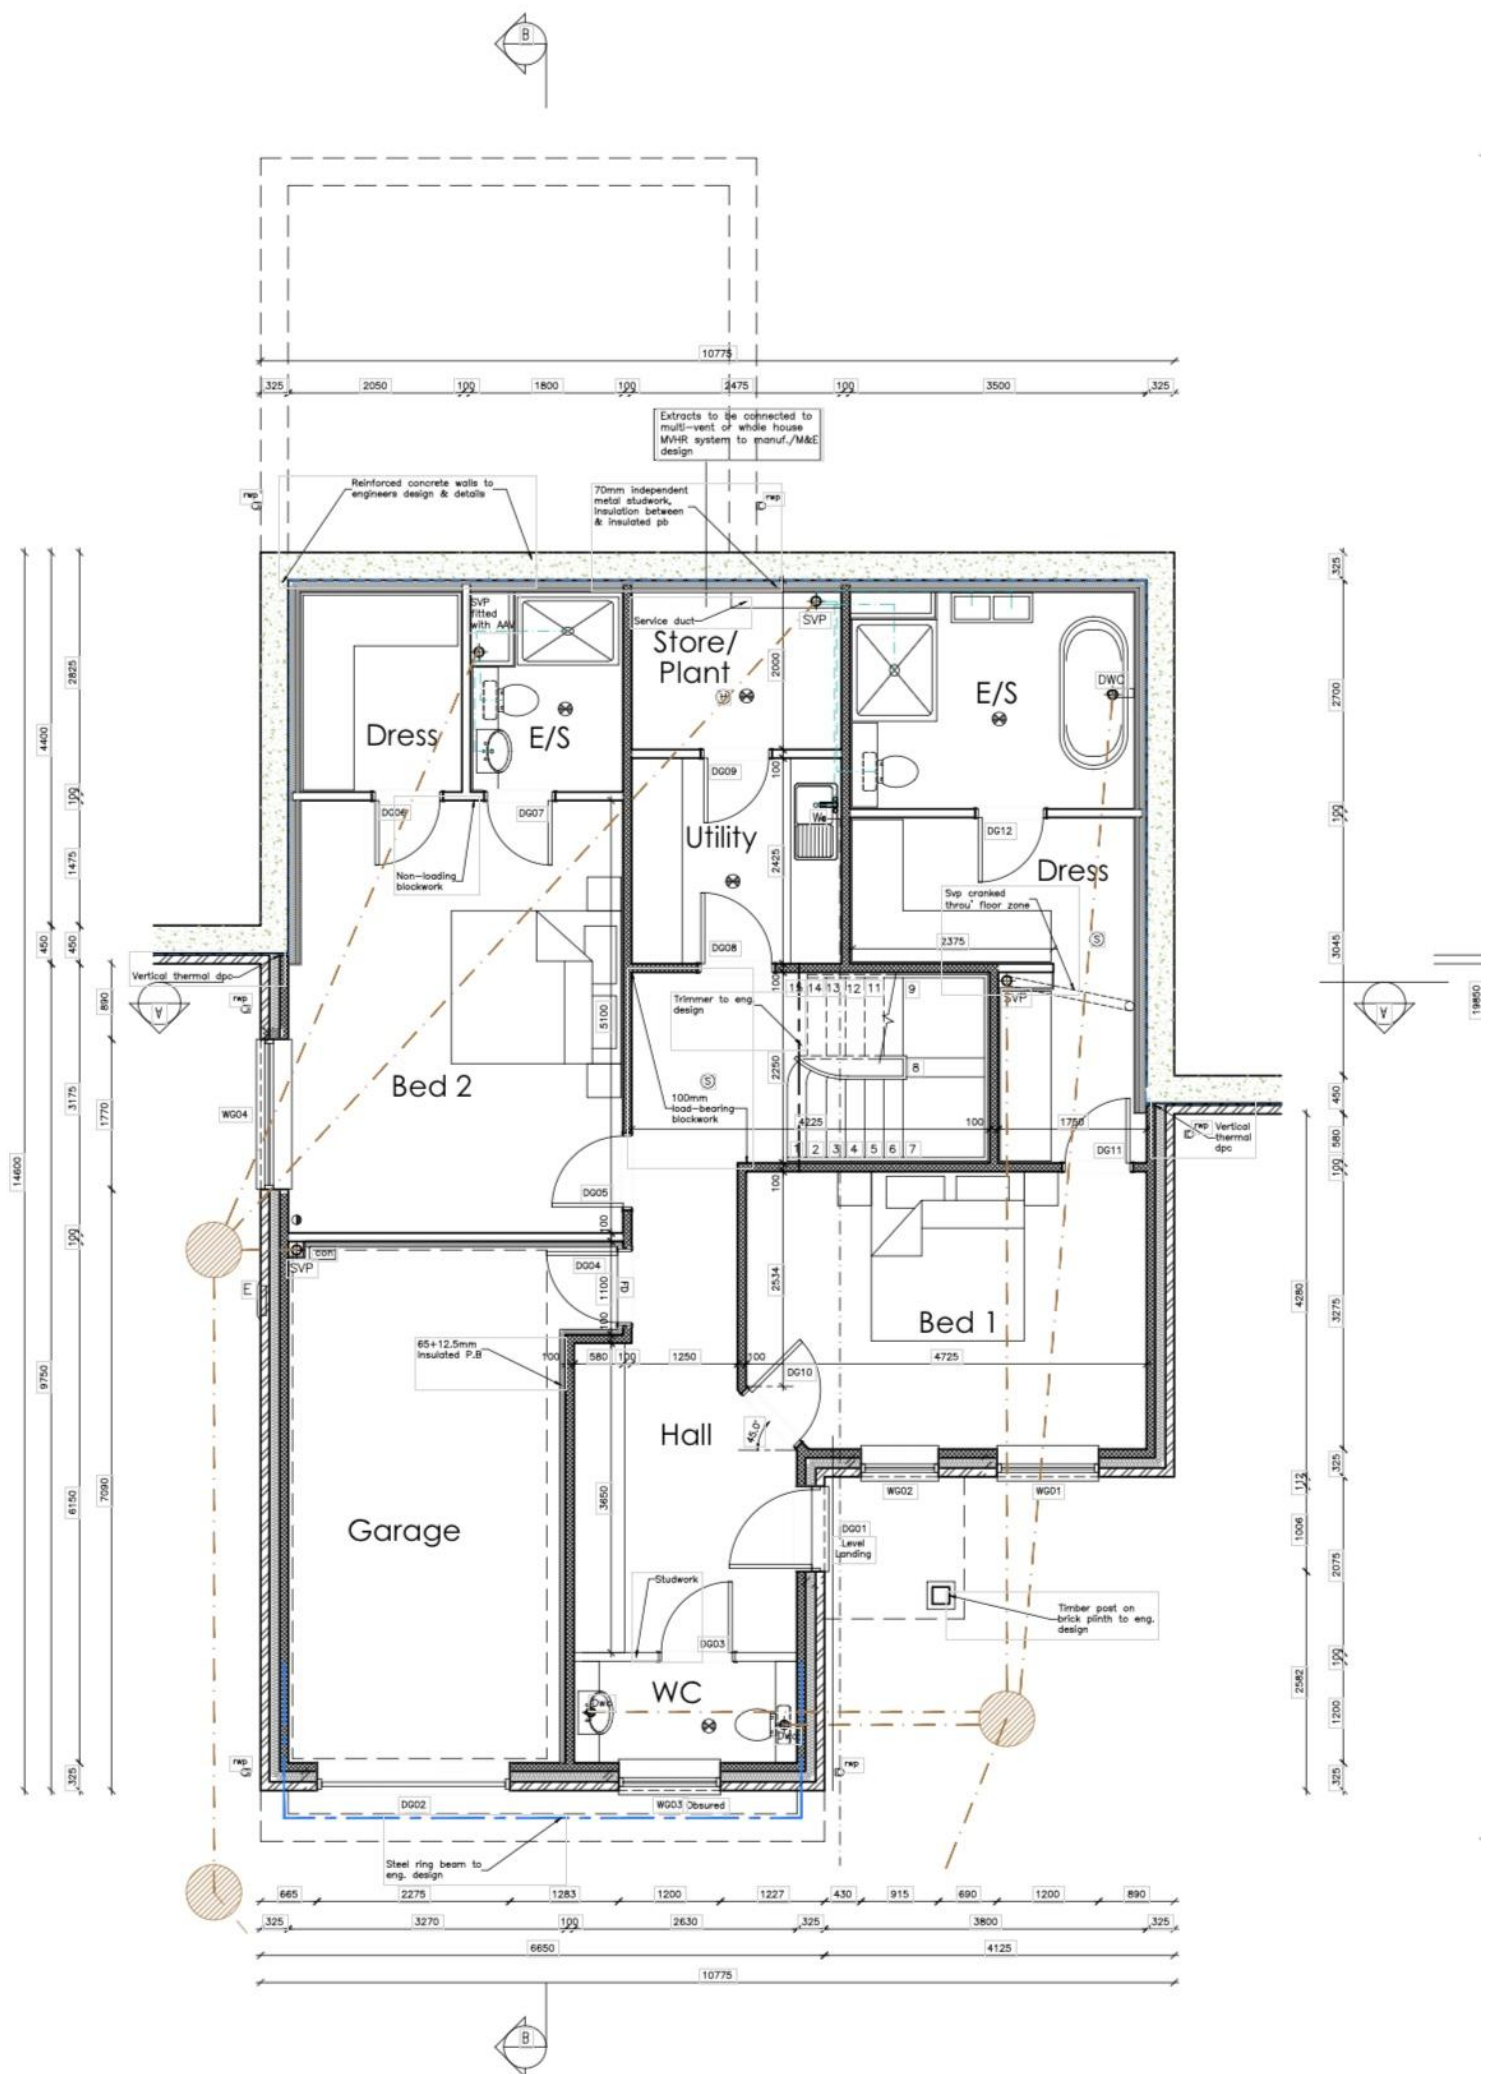

Ground Floor Plan 1:50

