



Plot 1 - Lavender House

Plot 2 - Primrose House

Sessay, Thirsk

£420,000

Stephensons
estate agents & chartered surveyors

S

Sessay Garth,
Thirsk YO7 3BE

Est. 1871

£420,000

A choice of 2 brand new 3 bedroom semi-detached homes in a charming rural village just 2.5 miles from the A19 commuter route. Ready to move into immediately, these high specification homes combine contemporary design with modern comfort featuring underfloor heating, sleek dining kitchen, 2 stylish bathrooms, generous parking and an attached single garage with remote control roller door.

A welcoming reception hall with cloakroom/wc and staircase introduces both of these beautifully appointed new homes and leads through to a cosy sitting room centered around a wood burning stove. Sliding pocket doors open into an impressive dining kitchen, creating the perfect balance between open-plan living and more intimate spaces.

Designed with modern living in mind, the stylish dining kitchens feature sleek Wren cabinetry, granite worktops and a range of integrated appliances, complemented by oversized sliding doors that flood the space with natural light and open onto expansive paved seating areas and the rear gardens beyond.

Practicality has been thoughtfully considered, with internal personnel doors providing direct access into the attached garages, complete with remote control roller doors and plumbing provisions to create a useful utility area.

To the first floor, the landings lead to a principal bedroom with a stylish en-suite shower room, two further bedrooms and a beautifully appointed family bathroom featuring both a bath and separate walk-in shower.


Plot 1 enjoys delightful views from the principal bedroom across the village cricket ground and rolling countryside beyond, whilst Plot 2 benefits from the same enviable outlook from the second bedroom.



Plot 2 - Primrose House




Plot 2 - Primrose House

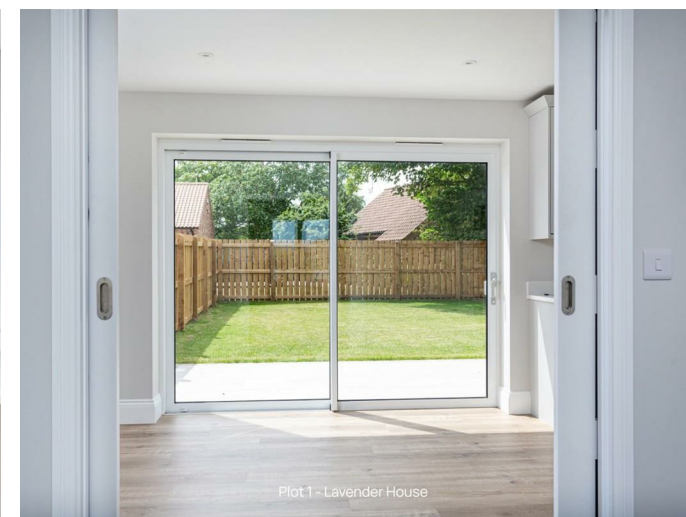

Plot 1 - Lavender House

Tenure: Freehold
 Services/Utilities: Electricity, Water and Sewerage are understood to be connected
 Broadband: Up to Mbps* download speed
 EPC Rating: TBC
 Council Tax: TBC - North Yorkshire Council
 Current Planning Permission: No current valid planning permissions

*Download speeds vary by broadband providers so please check with them before purchasing.

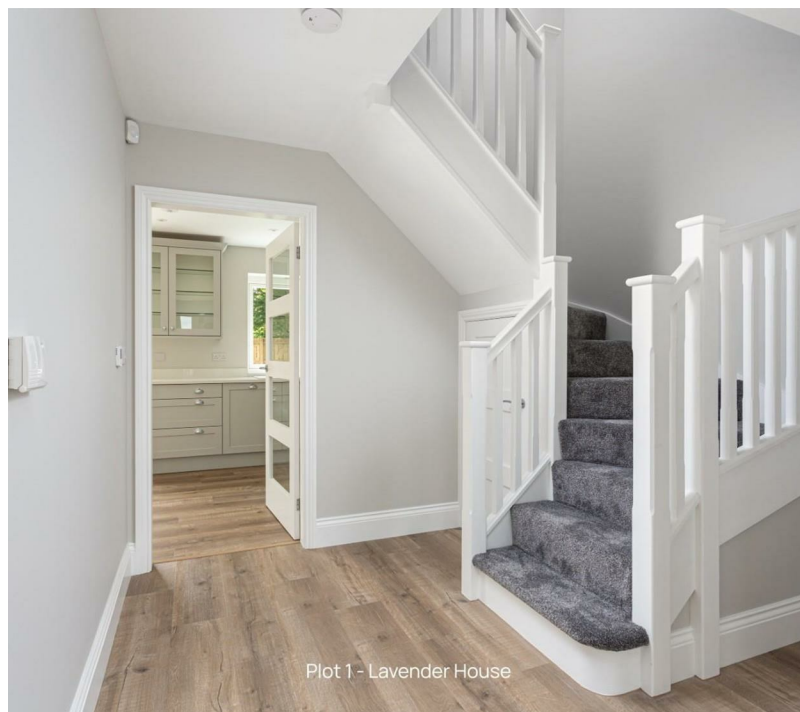

Plot 1 - Lavender House



Plot 2 - Primrose House



Plot 2 - Primrose House



Plot 2 - Primrose House



Plot 1 - Lavender House

Further features include double glazing and an energy efficient air source heat pump providing underfloor heating throughout the ground floor with radiators to the first floor. Both homes are also finished in neutral tones throughout and come complete with fitted carpets, ready to move straight into.

Externally, each property enjoys a lawned front garden, gravel driveway and attached single garage with remote control roller door. The enclosed rear gardens are laid to lawn and feature generous paved seating areas, outside taps and gated side access.

FUTURE EXTENSION SUITABILITY - The dwellings have been designed with consideration for future adaptability. To facilitate this, an appropriately sized universal steel beam has been incorporated within the rear elevation of each dwelling at the time of construction, enabling the future construction of a single storey rear extension to the dining kitchen.

Any such extension would be subject to a separate assessment and the obtaining of all necessary planning permission, Building Regulations approval, and any other relevant statutory consents.

PEACE OF MIND - For added peace of mind, both homes come with a 10-year CMCL Professional Consultant's Certificate (PCC), providing assurance of construction quality and standards.

AGENTS NOTE

Imagery Disclaimer: Some photographs and videos within these sales particulars may have been digitally enhanced or edited for marketing purposes. They are intended to provide a general representation of the property and should not be relied upon as an exact depiction.

DON'T MISS OUT ON YOUR NEXT HOME

Last year, our social media content reached over 6.7 million views. By following Stephensons, you'll get exclusive video content, pre-market property teasers, off-market opportunities and early access to new listings before they appear online. Follow us today and stay one step ahead of other house hunters. Simply search @stephensons1871 on your favourite social media platform and start exploring.


Partners:

J F Stephenson MA (Cantab) FRICS FAAV
 I E Reynolds BSc (Est Man) FRICS
 R E F Stephenson BSc (Est Man) MRICS FAAV
 N J C Kay BA (Hons) pg. dip MRICS
 O J Newby FNAEA
 J E Reynolds BA (Hons) MRICS
 R L Cordingley BSc FRICS FAAV
 J C Drewniak BA (Hons)
 E G Newby MRICS
 T Brooks MNAEA

Associate Partners:

N Lawrence
 I Jarvis MNAEA

York: 01904 625533
 Boroughbridge: 01423 324324
 Easingwold: 01347 821145
 Selby: 01757 706707
 Haxby: 01904 809900

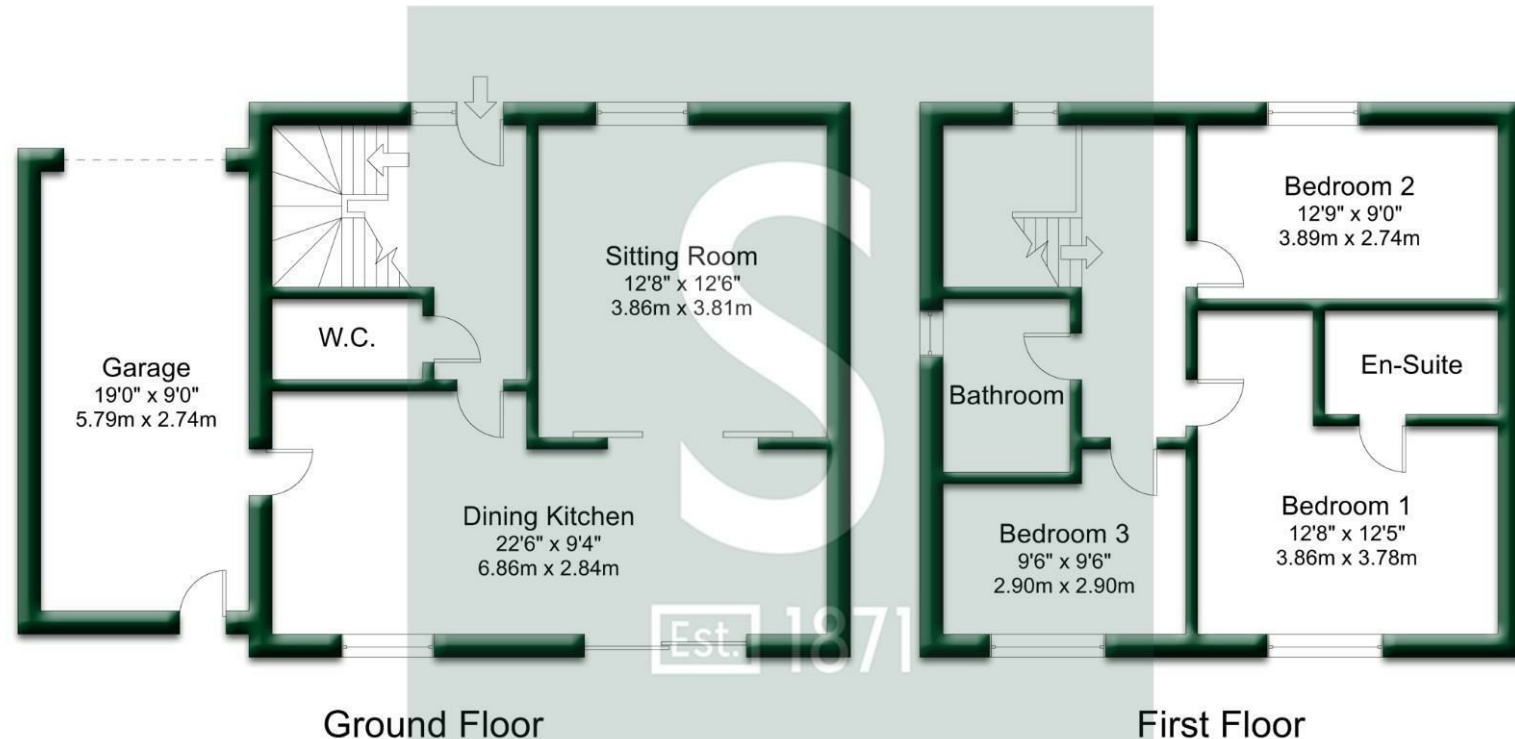

Not to Scale. Copyright © Apex Plans. For illustrative purposes only.