



Woodchurch Road, London, NW6
£1,925 pcm


Woodchurch Road, London, NW6



A well-presented one-bedroom flat situated on the second floor of a desirable property on Woodchurch Road, West Hampstead.

The accommodation comprises a spacious double bedroom, a separate fitted kitchen, and a bright living space. Residents can also enjoy access to a communal garden. The water bill is included in the rent, offering added convenience and value.

Ideally located in the heart of West Hampstead, the property benefits from excellent transport links, local amenities, cafés, restaurants, and green spaces all within easy reach. Inclusive of Water.

Available now, this property is ideal for professionals seeking comfortable living in a sought-after location. Early viewing is highly recommended.

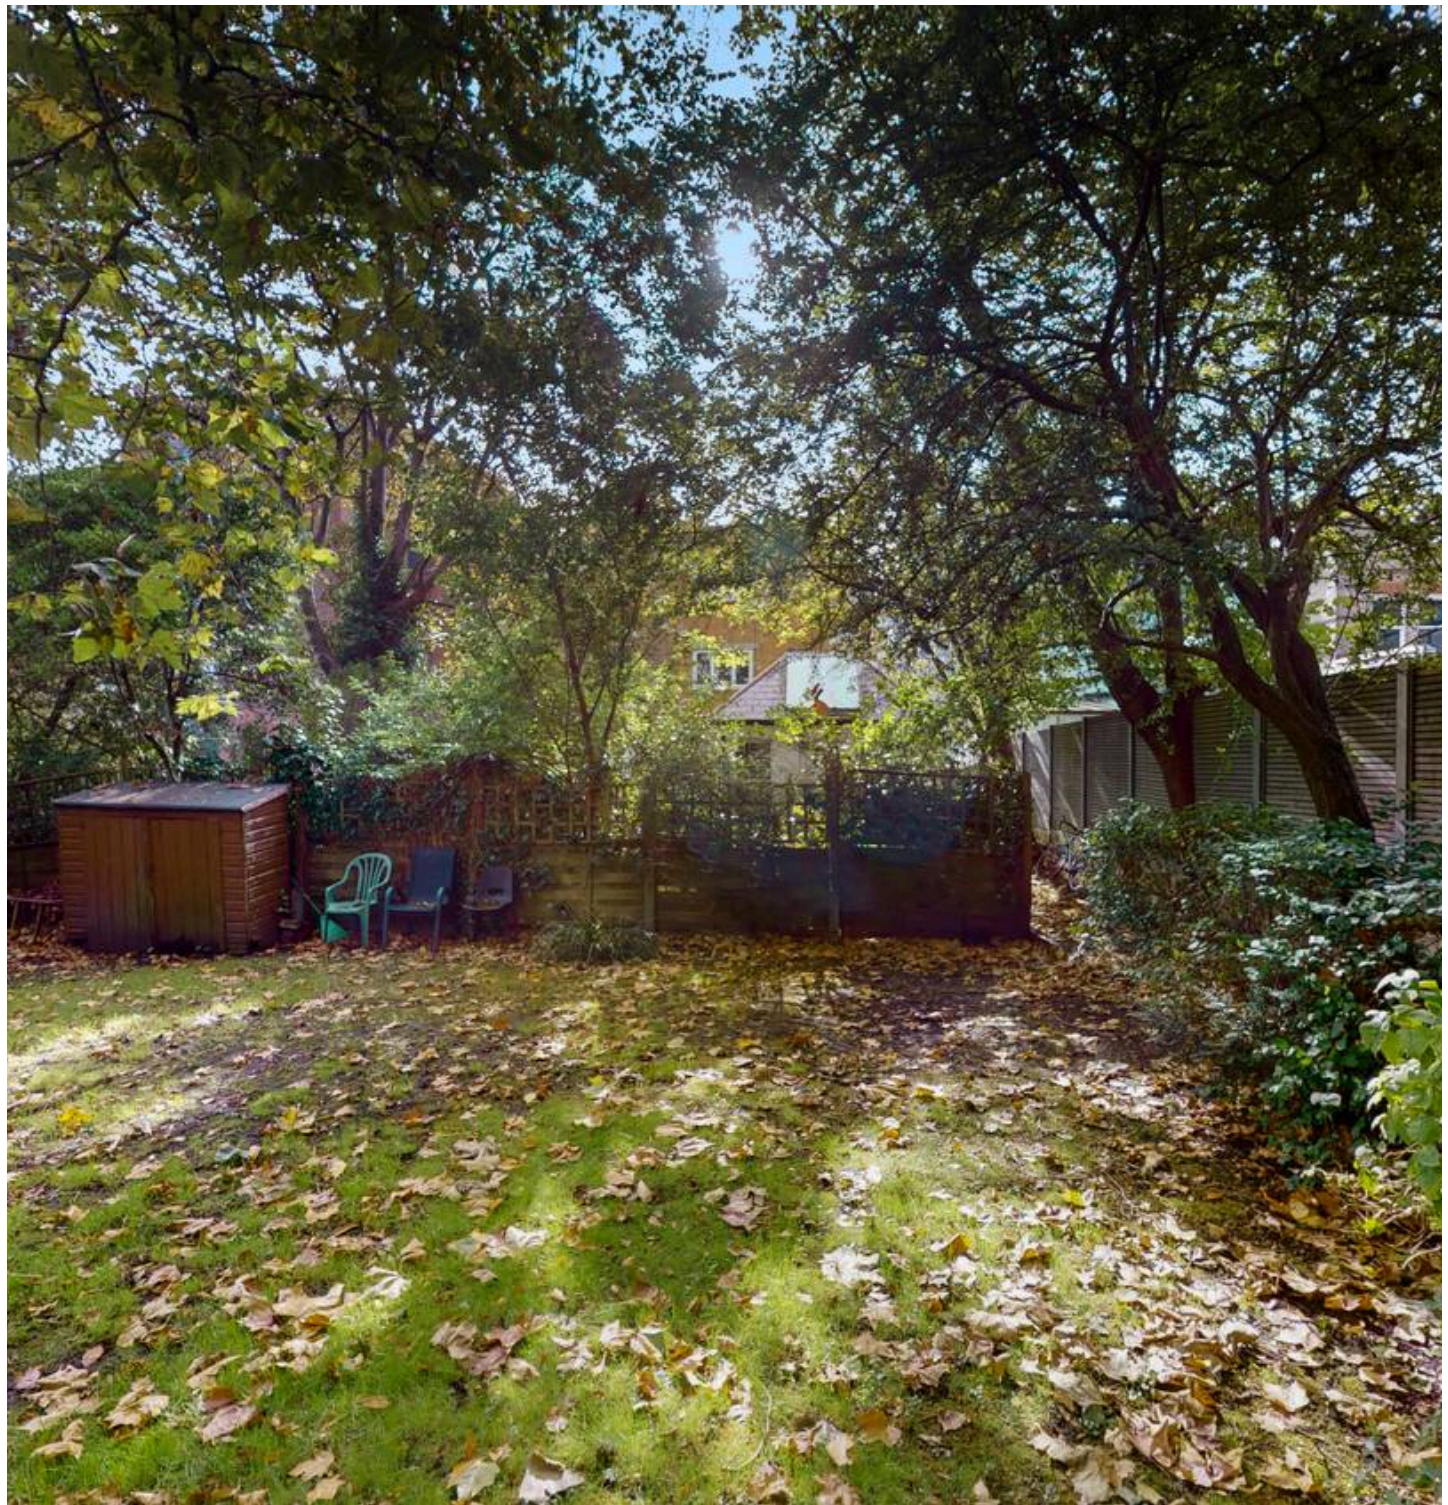

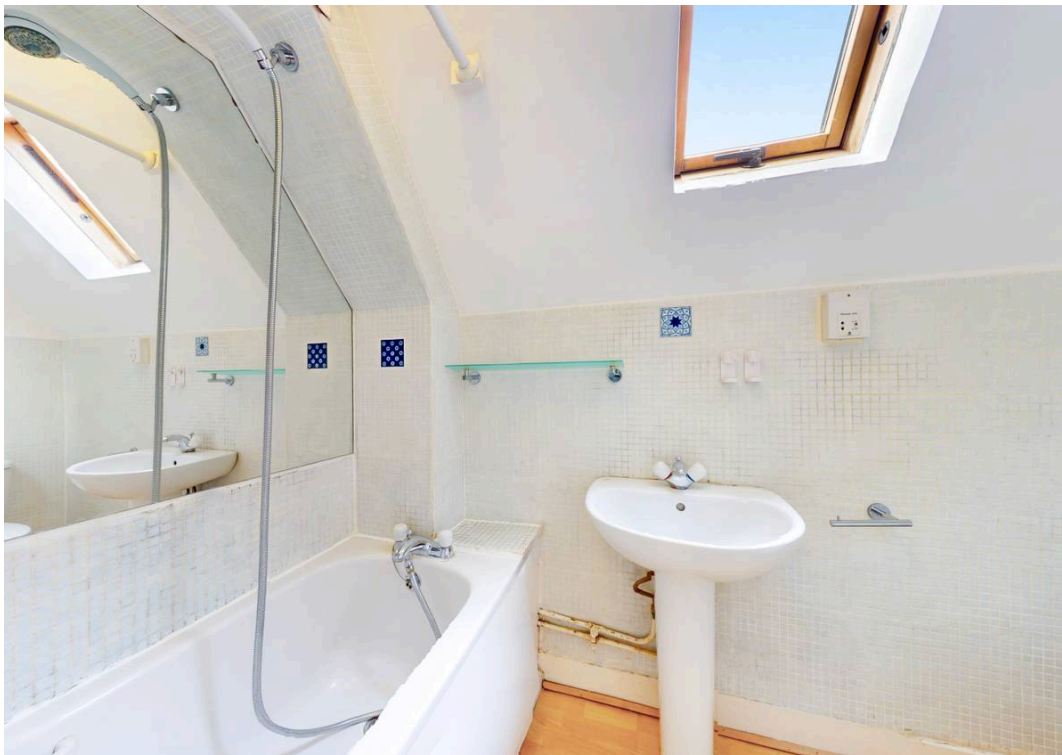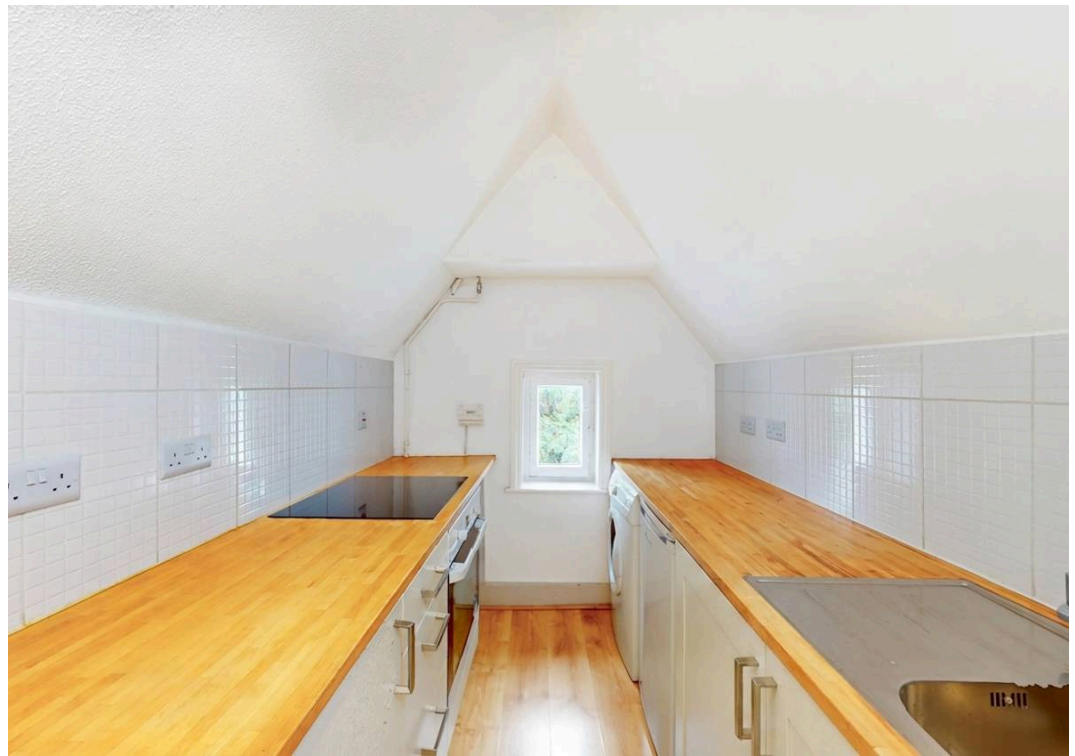

Woodchurch Road, NW6 3PN



Approx Gross Internal Area = 37.3 sq m / 401 sq ft

Restricted Headroom = 1 sq m / 11 sq ft

Total= 38.3 sq m / 412 sq ft



Reduced Headroom below 1.5m / 5'0"

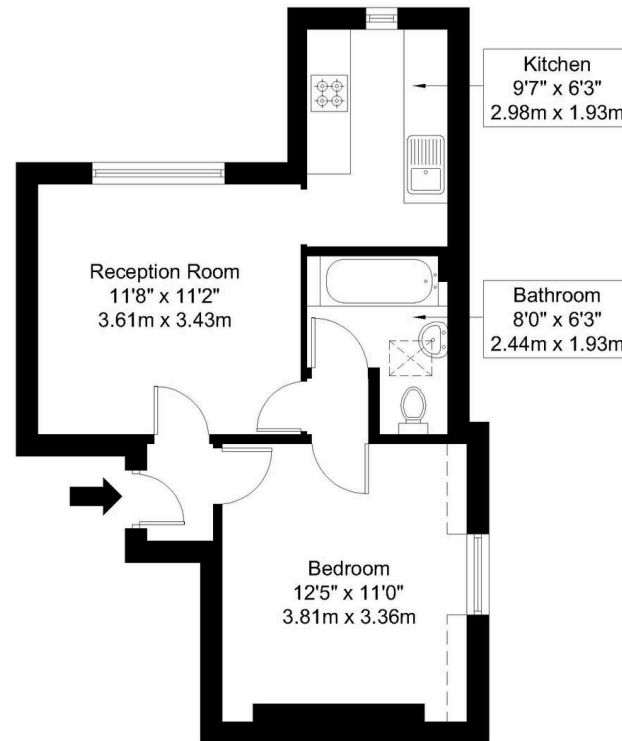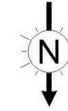

Second Floor

Ref:

Copyright **BLEU
PLAN**

The Floor plan is not to scale and measurements and areas shown are approximate and therefore should be used for illustrative purposes only. The plan has been prepared in accordance with the RICS code of Measuring Practice and whilst we have confidence in the information produced it must not be relied on. Maximum lengths and widths are represented on the floor plan. If there is any aspect of particular importance, you should carry out or commission your own inspection of the property.

Copyright @ BLEUPLAN



Black Katz

22 West Hampstead Mews, London - NW6 3BB

02073285000 • Thomas@blackkatz.com • blackkatz.com/