



Monmouth Place, Westbourne Grove

London W2

£880,000



Monmouth Place

Westbourne Grove, London W2


Stunning apartment with high ceilings and ample natural light. South-facing balcony and private roof terrace. Front and rear access, secure parking (by separate negotiation). Council Tax band: TBD

EPC Energy Efficiency Rating: C

EPC Environmental Impact Rating:



8 Monmouth Place

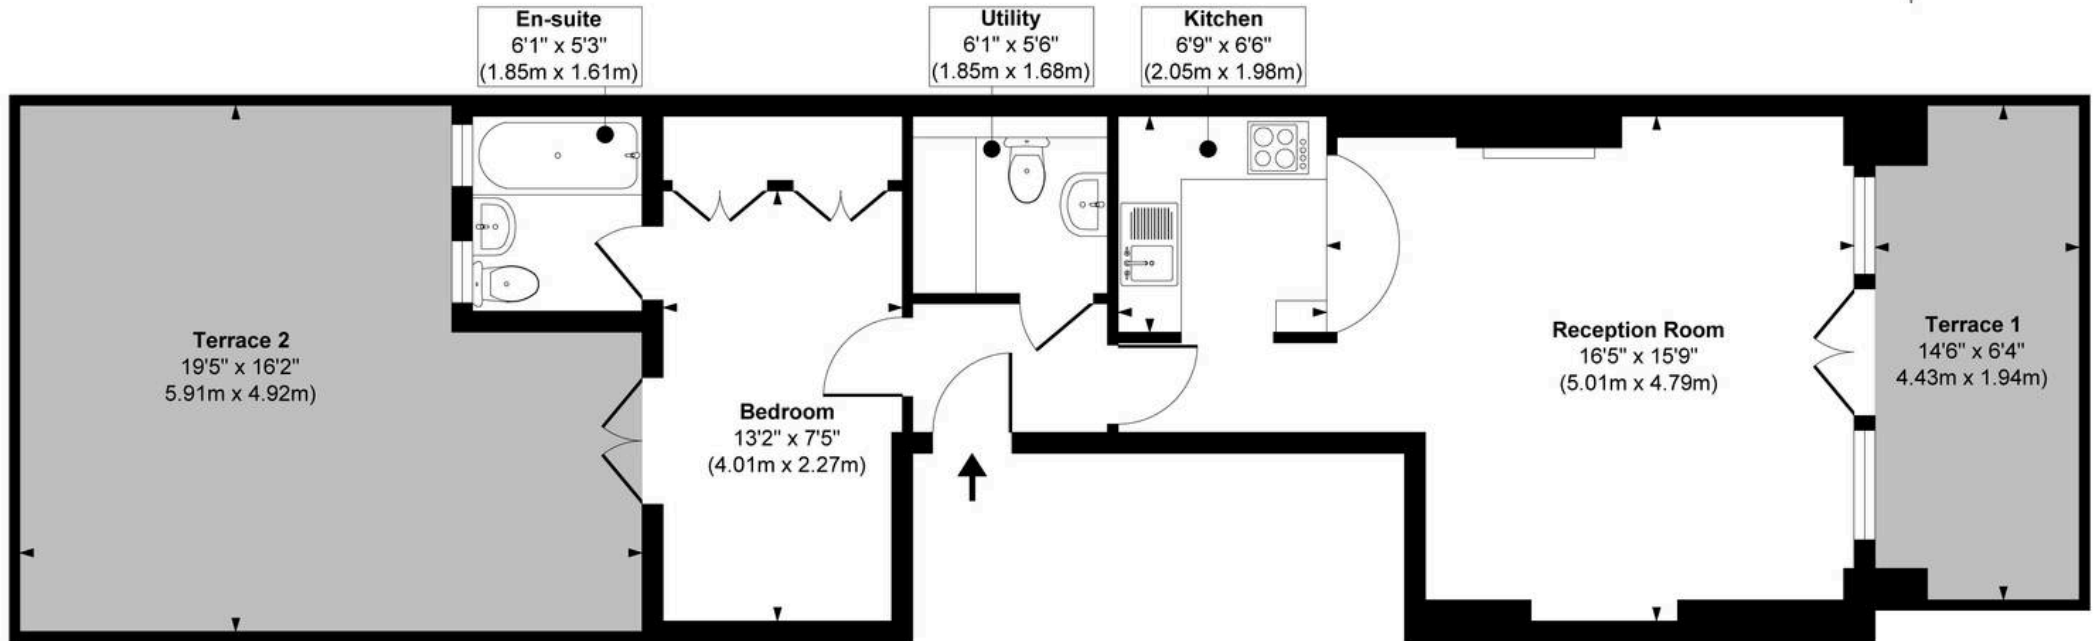


First Floor

Approx. Gross Internal Floor Area 515 sq. ft / 47.86 sq. m

Illustration for identification purposes only, measurements are approximate, not to scale.

Produced by Elements Property

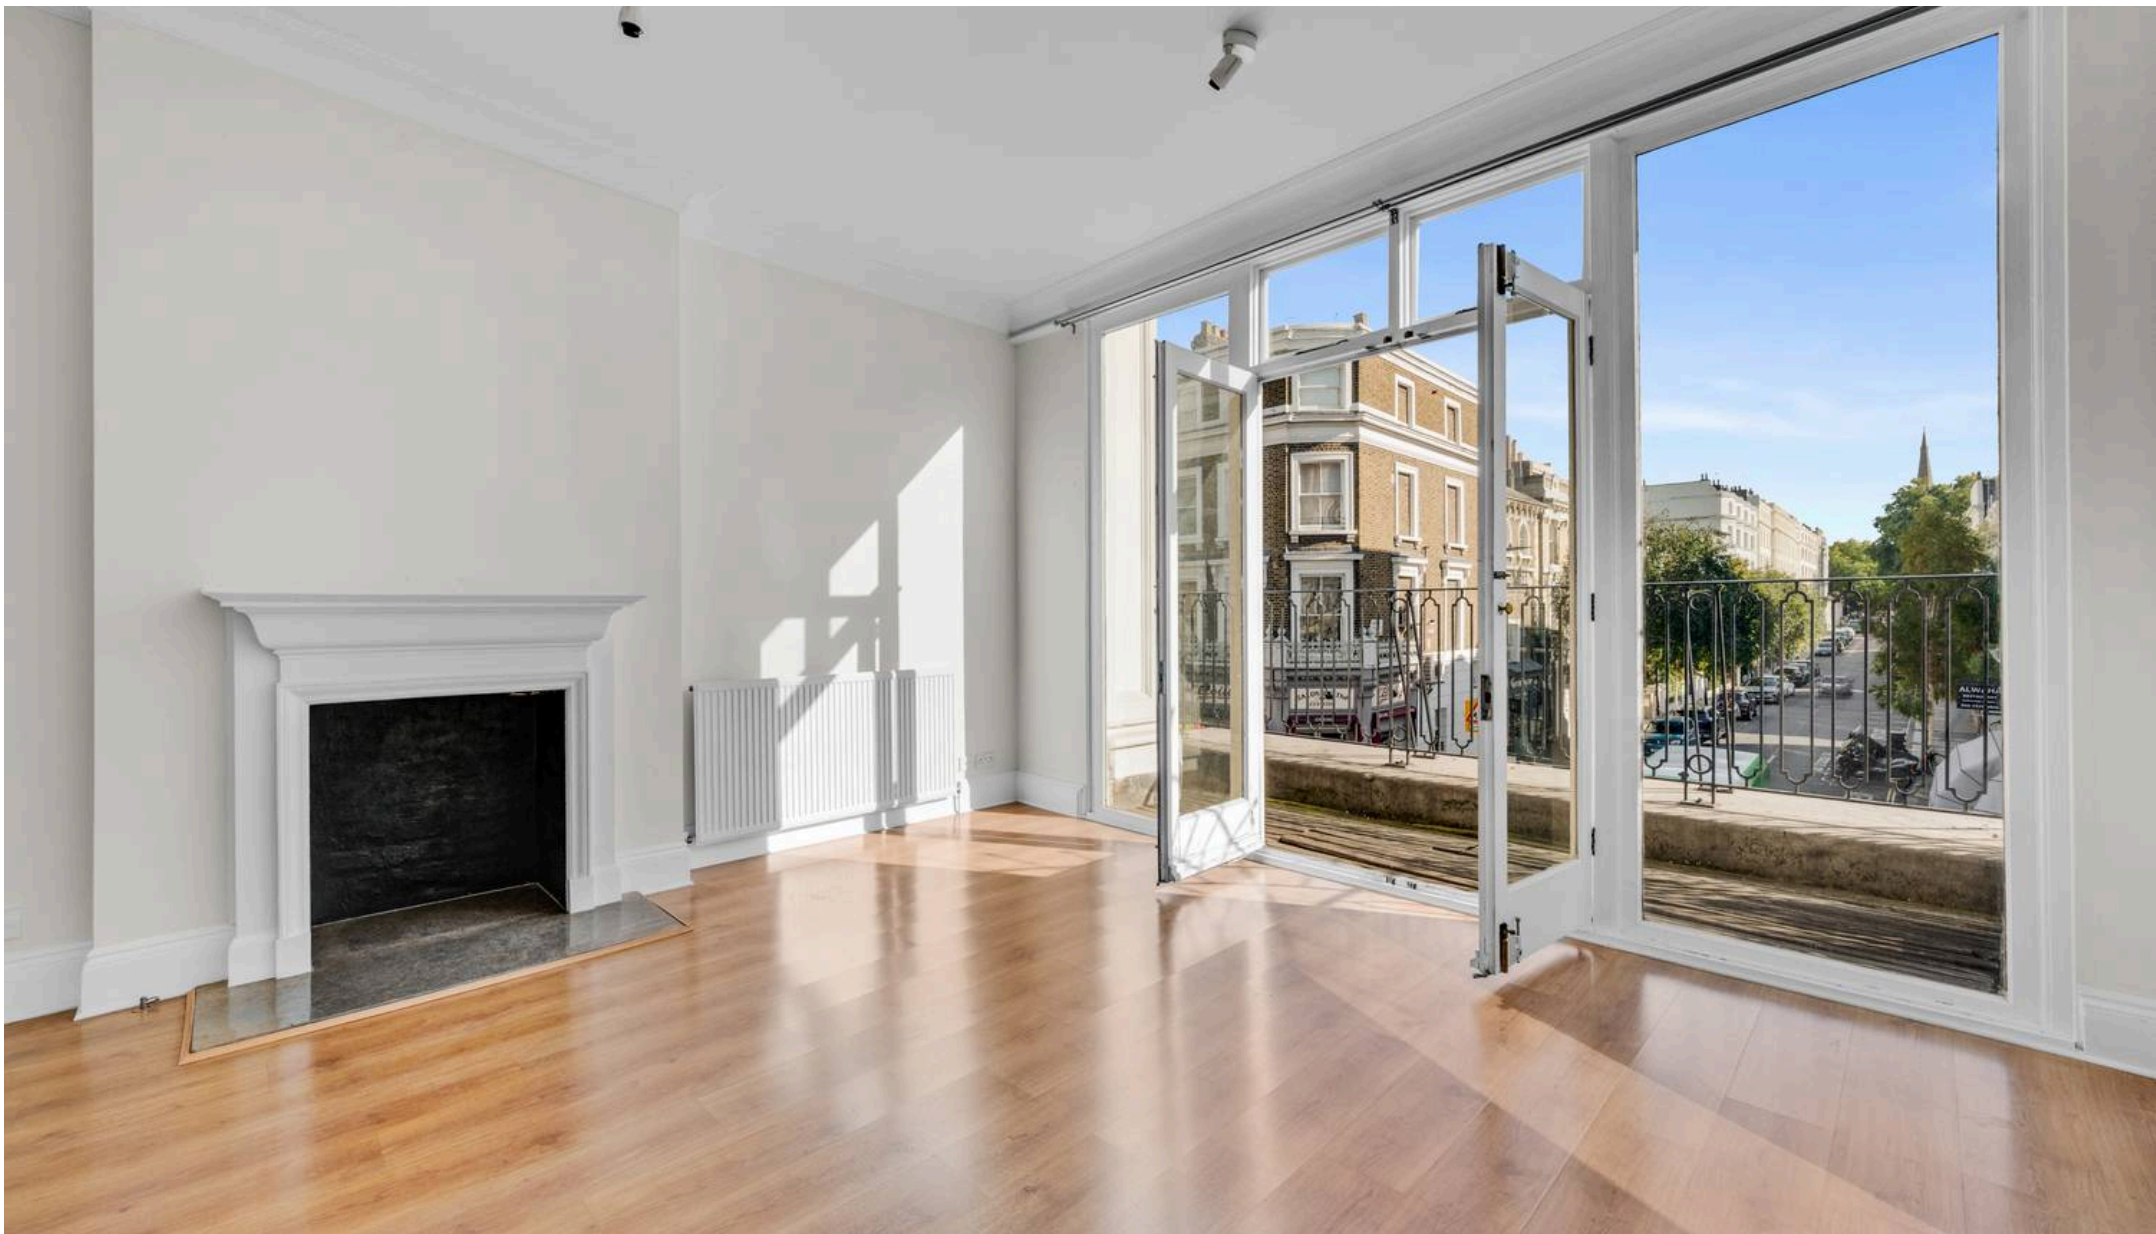

Garrison Estates

20 College Parade, Salusbury Road, Queens Park - NW6 6RN

020 4511 4820 • contact@garrisonestates.co.uk • www.garrisonestates.co.uk/