



Morocco Street, SE1

£2,550,000









Upper Russell House

5 Morocco Street, London

Available for the first time in over 30 years, this exceptional three-bedroom penthouse is quietly positioned on a landmark street at the heart of Bermondsey Village. Unique opportunity to acquire a truly special residence.


Council Tax band: G

Tenure: Leasehold

EPC Energy Efficiency Rating: C

EPC Environmental Impact Rating:

- Quietly located in this landmark street standing in the heart of "Bermondsey village"
- Available for the first time in over 30 years
- A unique penthouse created from the former commercial building
- Substantial and beautifully presented interior arranged over 3 levels
- Main bedroom suite with stunning bathroom and dressing room
- 2 further double bedrooms and family bathroom
- Fabulous living space flooded with natural light from huge south facing full width windows
- Comprehensively fitted and fully equipped kitchen
- Full width south facing balcony
- Fantastic roof garden with panoramic views of the City's skyline

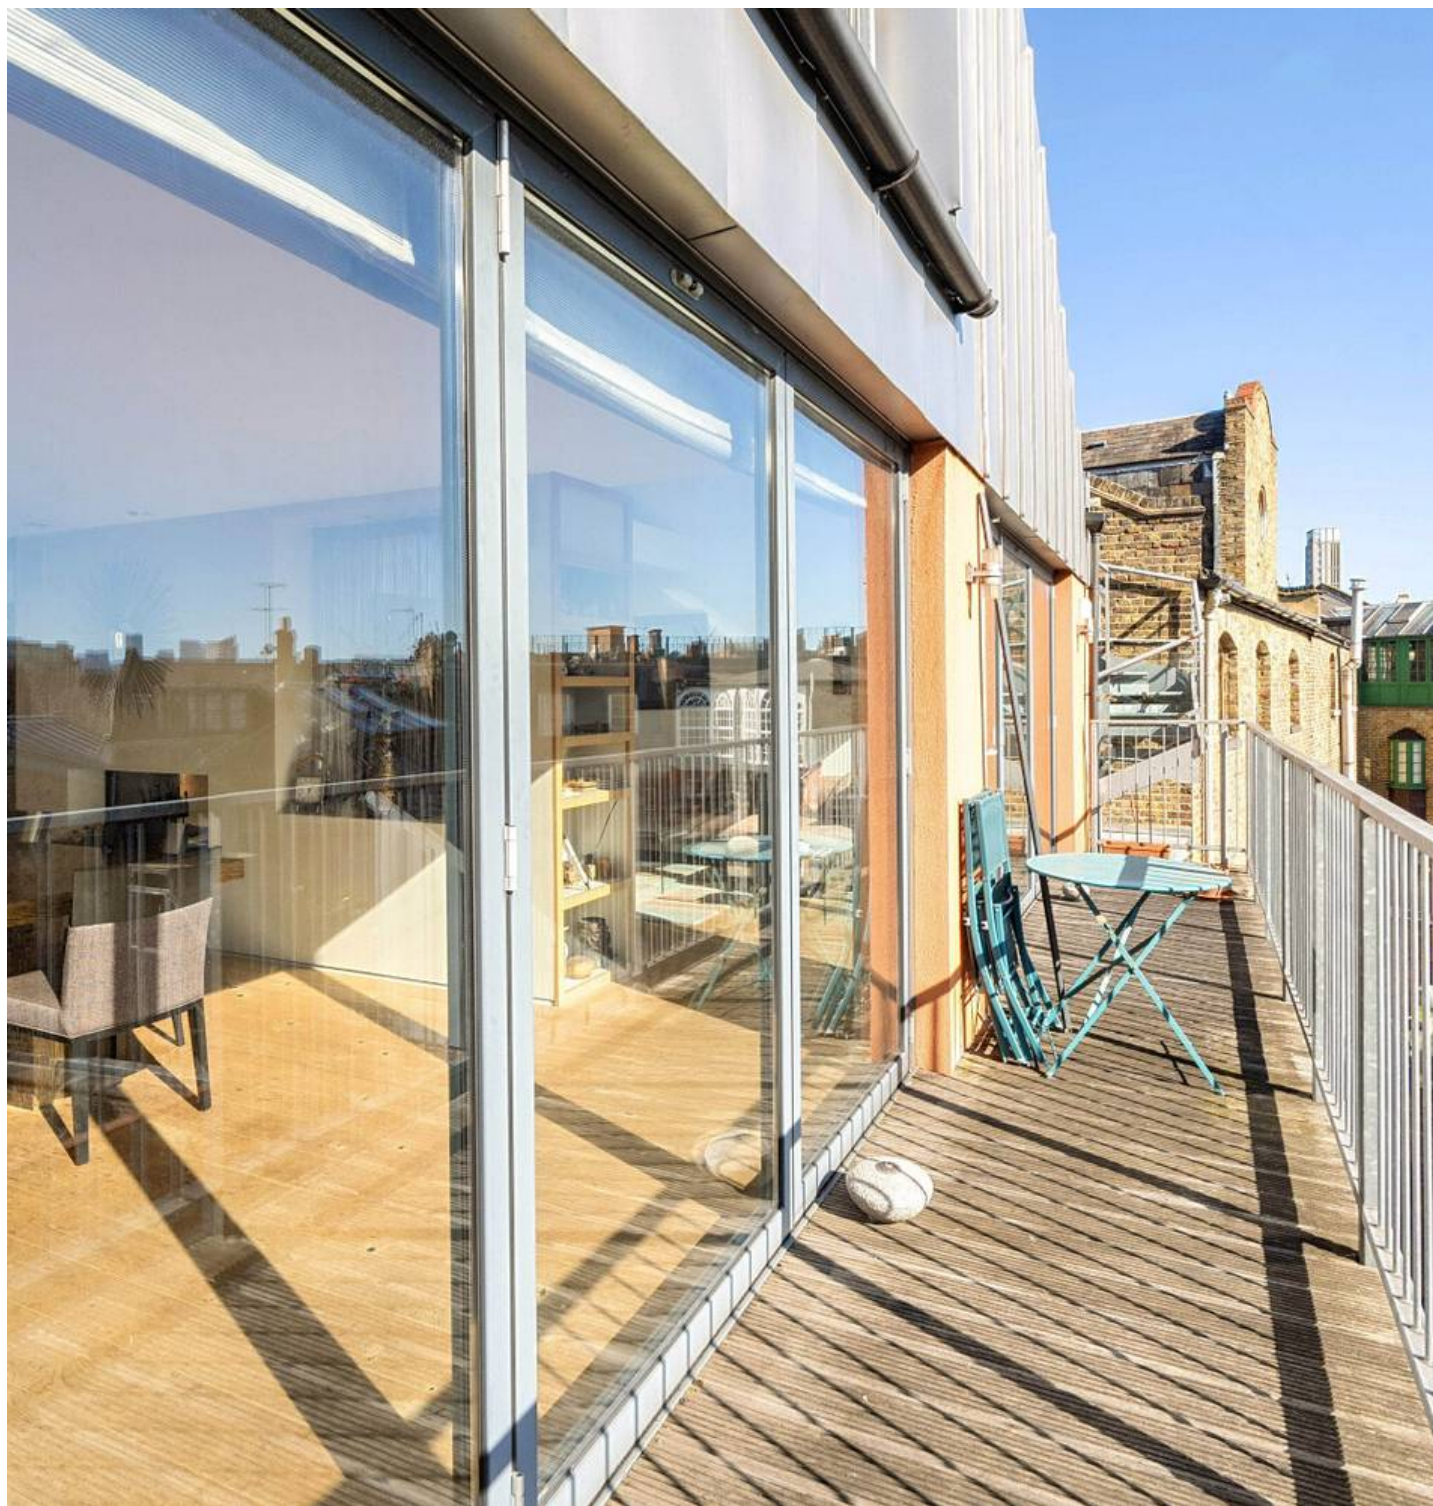


Morocco Street, London, SE1

Approximate Area = 1817 sq ft / 168.8 sq m

For identification only - Not to scale



Floor plan produced in accordance with RICS Property Measurement 2nd Edition, Incorporating International Property Measurement Standards (IPMS2 Residential). © n.checom 2026. Produced for Daniel Cobb. REF: 1430645

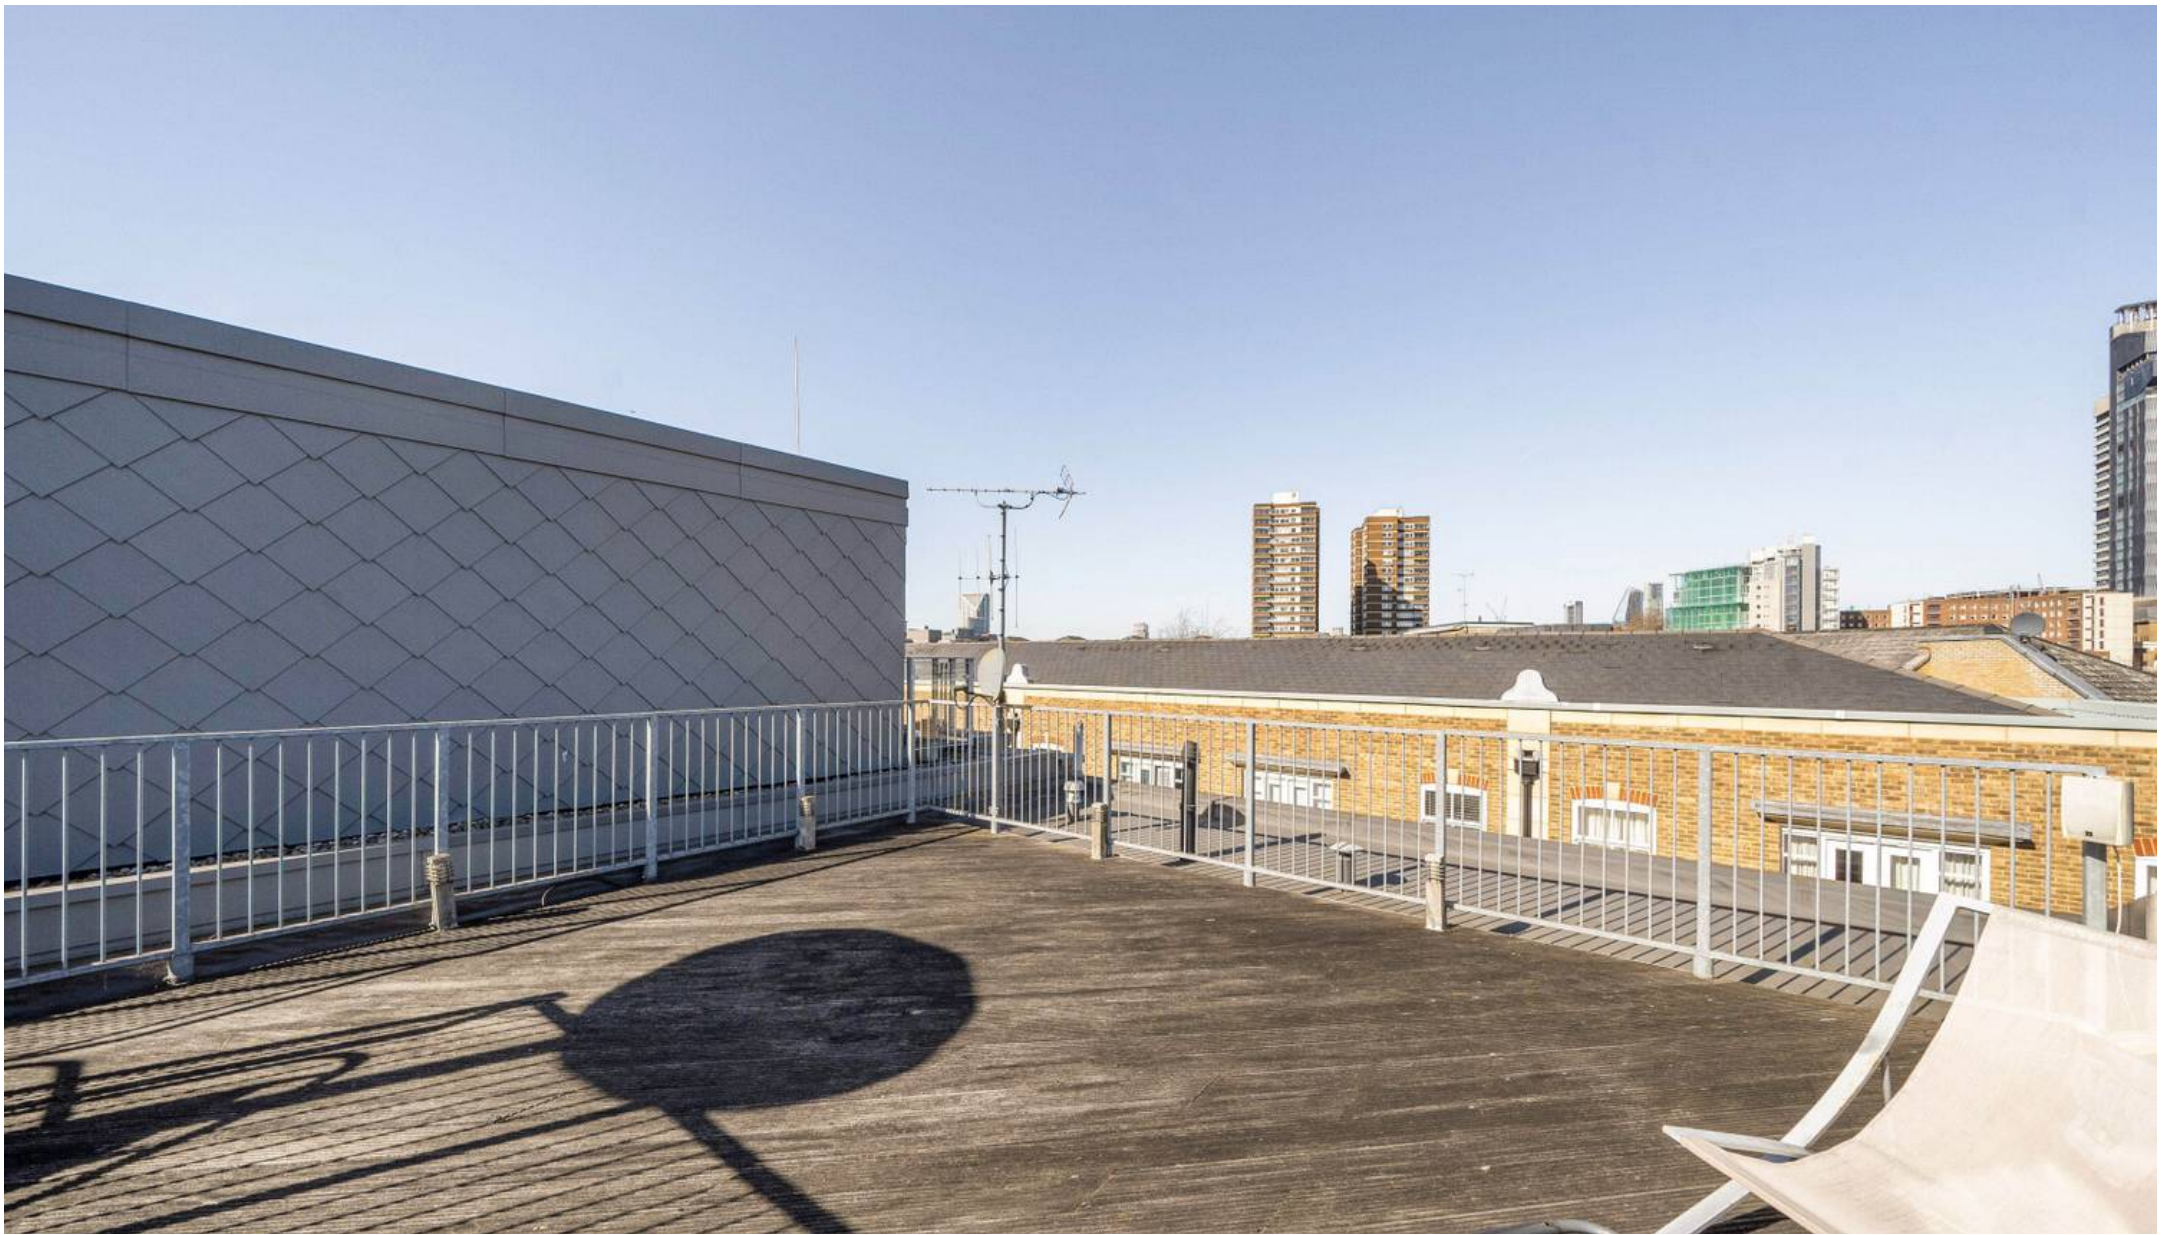

Daniel Cobb

Daniel Cobb Estate Agents, 82-84 Bermondsey Street – SE1 3UD

020 7357 0026 • londonbridge@danielcobb.co.uk • www.danielcobb.co.uk/