


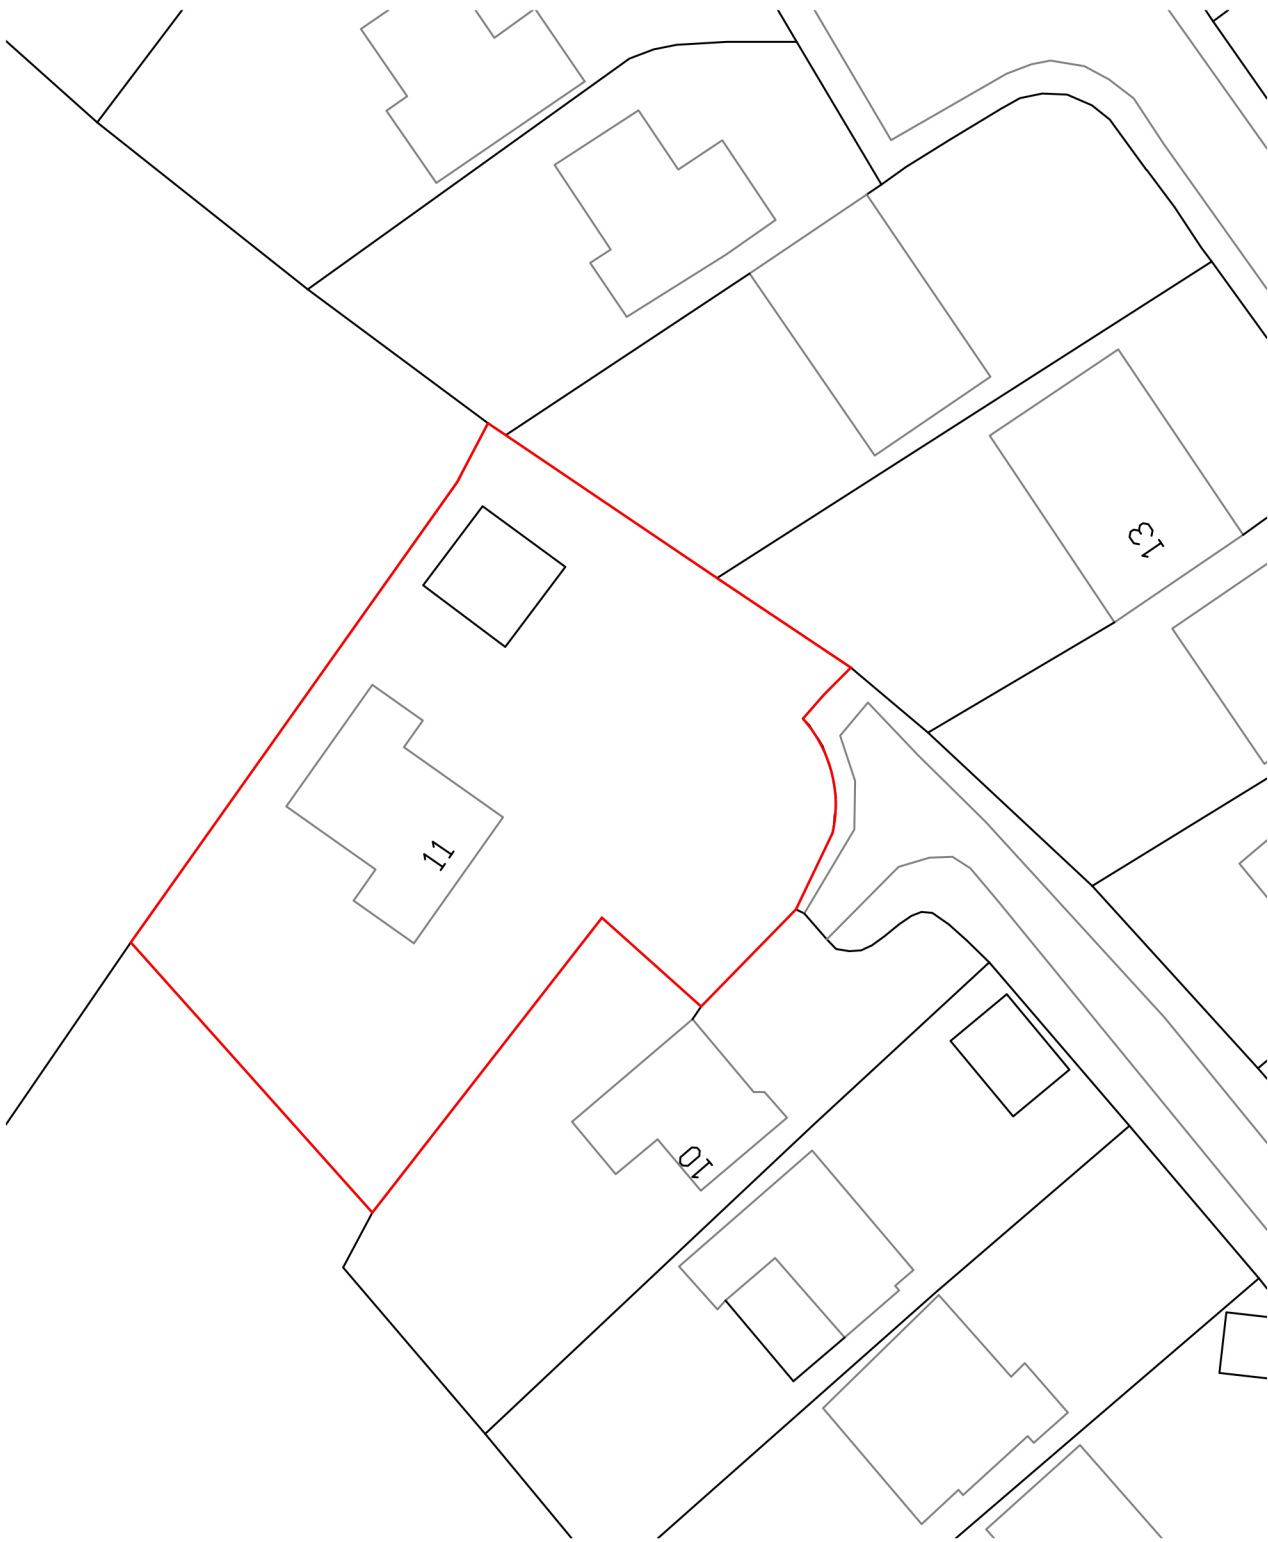

Revisions

JC DS

STEELE ARCHITECTURE

Project

11 Gullivers Lane
Steeple Ashton
BA14 6EQ

Title

Existing Site

Scale

1:100

Date

18/04/2018

Status

Planning

Do not scale from this drawing.
Check all dimensions on site prior
to commencing any works.
This drawing is copyright.

Project No.
1018

Sheet No.
01

Rev No.
-