



Swettenham Close Stoke-On-Trent



£775 PCM



alsagerlettings@stephensonbrowne.co.uk

 StephensonBrowneAlsager



 @sbalsager

28 Swettenham Close
Stoke- On- Trent
Staffordshire
ST7 2XG


A well-presented two-bedroom end mews property, positioned within a pleasant and private courtyard-style development. The accommodation offers a spacious lounge leading through to a modern fitted kitchen, complete with cooking facilities and a dishwasher.

To the first floor, there are two bedrooms – the principal bedroom features fitted wardrobes and benefits from its own en-suite shower room. A family bathroom serves the second bedroom.

The property also enjoys a generous conservatory, providing additional living space, and a rear garden which is currently undergoing improvement works. Further benefits include allocated parking, EPC rating D, and Council Tax Band B. Available for a long-term let.




£775 PCM

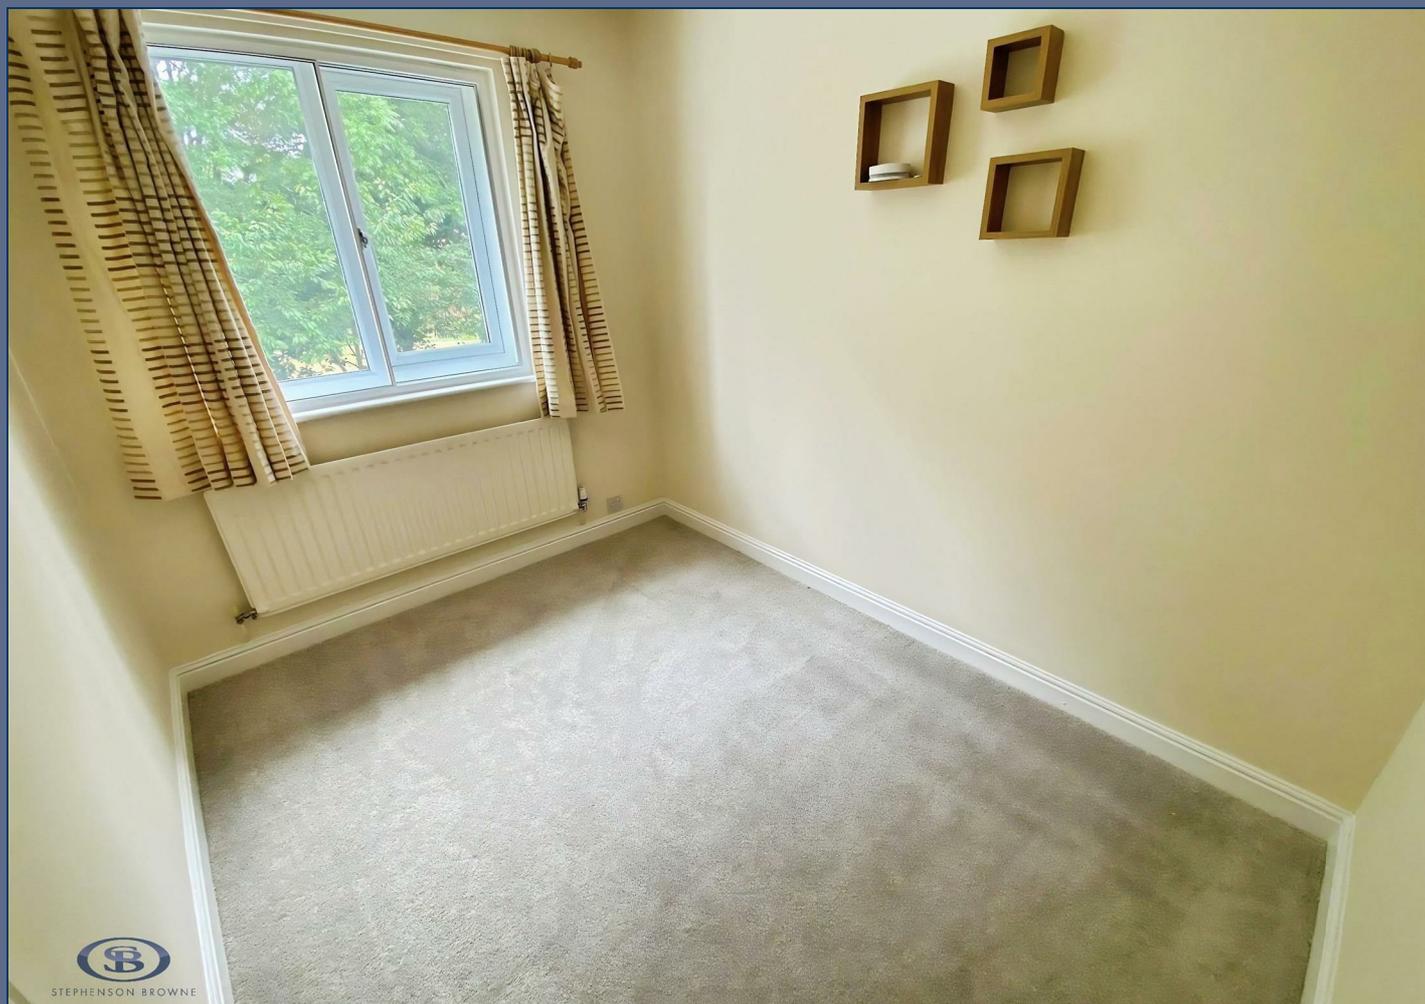






GROUND FLOOR

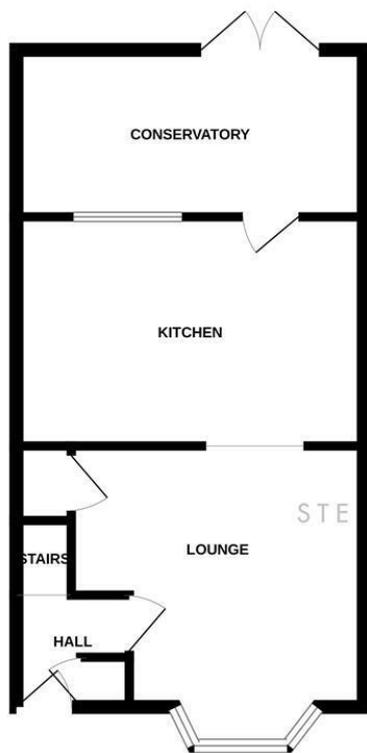

1ST FLOOR

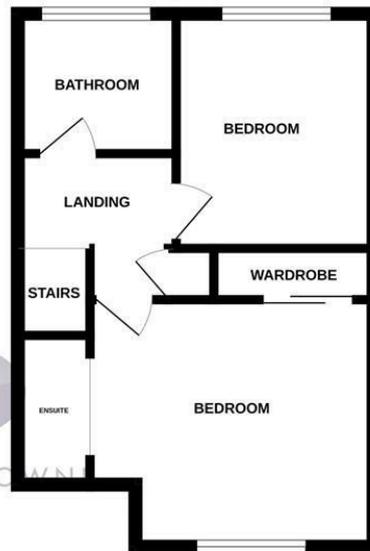

28 SWETTENHAM

Whilst every attempt has been made to ensure the accuracy of the floorplan contained here, measurements of doors, windows, rooms and any other items are approximate and no responsibility is taken for any error, omission or mis-statement. This plan is for illustrative purposes only and should be used as such by any prospective purchaser. The services, systems and appliances shown have not been tested and no guarantee as to their operability or efficiency can be given.
Made with Metreplex ©2026

Stephenson Browne Estate Agents

Newcastle
56 Merial Street, Newcastle under Lyme
Staffordshire, ST5 2AJ
Tel: 01782 625734

Sandbach
38 High Street, Sandbach
Cheshire, CW11 1AN
Tel: 01270 763200

Alsager
13 Crewe Road, Alsager
Stoke on Trent, ST7 2EW
Tel: 01270 883130

NOT TO SCALE These floor plans are given as a guide only. Full completed measurements and details should be verified by any intending purchasers legal representative.

NOTICE: Stephenson Browne for themselves and for the vendors or lessors of this property whose agents they are give notice that: (1) the particulars are set out as a general guideline only for the guidance of intending purchasers or lessees, and do not constitute, nor constitute part of, an offer or contract; (2) all descriptions, dimensions, references to condition and necessary permissions for use and occupation, and other details are given in good faith and are believed to be correct but any intending purchasers or tenants should not rely on them as statements or representations of fact but must satisfy themselves by inspection or otherwise as to the correctness of each theme; (3) no person in the employment of Stephenson Browne has any authority to make representation or warranty whatever in relation to this property. (4) fixtures & fittings are subject to a formal list supplied by the vendors solicitors.