

£230,000

Suffolk Road, Southsea PO4 8EH

bernards
THE ESTATE AGENTS



2



1



2



HIGHLIGHTS

- ❖ TERRACED HOUSE
- ❖ BAY AND FORECOURT
- ❖ TWO DOUBLE BEDROOMS
- ❖ TWO RECEPTION ROOMS
- ❖ OPPORTUNITY TO MODERNISE
- ❖ NO ONWARD CHAIN
- ❖ SOUTH FACING GARDEN

**** CHAIN FREE HOME IN REQUESTED LOCATION OFFERED WITH OPPORTUNITY TO ADD YOUR OWN STAMP ****

We are delighted to bring to market this terraced house in Suffolk Road, Offered with NO ONWARD CHAIN, the home offers good size rooms and the chance to modernise the home to the levels you wish.

The accommodation comprises a lounge, dining room, kitchen, bathroom, two double bedrooms and an additional conservatory / store access from the rear garden.

The location is popular with FIRST TIME BUYERS and YOUNG FAMILIES alike with great access to the seafront, Bransbury Park close by and a convenience store at the end of the road. A great chance that is sure to attract a lot of interest

Call today to arrange a viewing
02392 864 974
www.bernardsea.co.uk





Call today to arrange a viewing
02392 864 974
www.bernardsestates.co.uk



PROPERTY INFORMATION

GROUND FLOOR

LOUNGE
12'8" x 10'1" (3.86m" x 3.07m")

DINING ROOM
13'4" x 10'1" (4.06m" x 3.07m")

KITCHEN
11'8" x 10'0" (3.56m" x 3.05m")

BATHROOM
5'10" x 6'0" (1.78m" x 1.83m")

FIRST FLOOR

BEDROOM 1
13'2" x 11'11" (4.01m" x 3.63m")

BEDROOM 2
13'6" x 10'3" (4.11m" x 3.12m")

OUTSIDE

REAR GARDEN AND CONSERVATORY

Anti-Money Laundering (AML)
Bernards Estate agents have a legal obligation to complete anti-money laundering checks. The AML check should be completed in branch. Please call the office to book an AML check if you would like to make an offer on this property. Please note the AML check includes taking a copy of the two forms of identification for each purchaser. A proof of address and proof of name document is required. Please note we cannot put forward an offer without the AML check being completed

Council Tax Band B
Bernards Estate Agents cannot confirm the exact cost of this property council tax banding, for an up to date estimate, please contact your local authority

Offer Check Procedure -
If you are considering making an offer for this or any other property we are marketing, please make early contact with your local office to enable us to verify your buying position. Our Sellers expect us to report on a Buyer's proceedability whenever we submit an offer. Thank you.

Property Tenure
Freehold

Removal Quotes
As part of our drive to assist clients with all aspects of the moving process, we have sourced a reputable removal company. Please ask a member of our sales team for further details and a quotation.

Solicitor
Choosing the right conveyancing solicitor is extremely important to ensure that you obtain an effective yet cost-efficient solution. The lure of supposedly cheaper on-line "conveyancing warehouse" style services can be very difficult to ignore but this is a route fraught with problems that we strongly urge you to avoid. A local, established and experienced conveyancer will safeguard your interests and get the job done in a timely manner. Bernards can recommend several local firms of solicitors who have the necessary local knowledge and will provide a personable service. Please ask a member of our sales team for further details.

Bernards Mortgage & Protection
We have a team of advisors covering all our offices, offering a comprehensive range of mortgages from across the market and various protection products from a panel of lending insurers. Our fee is competitively priced, and we can help advise and arrange mortgages and protection for anyone, regardless of who they are buying and selling through.

If you're looking for advice on borrowing power, what interest rates you are eligible for, submitting an agreement in principle, placing the full mortgage application, and ways to protect your health, home, and income, look no further!



Energy Efficiency Rating		
	Current	Potential
Very energy efficient - lower running costs		
(92 plus) A		
(81-91) B		
(69-80) C		
(55-68) D	65	79
(39-54) E		
(21-38) F		
(1-20) G		
Not energy efficient - higher running costs		
England & Wales	EU Directive 2002/91/EC	




Suffolk Road, Southsea, PO4

Approximate Area = 824 sq ft / 76.5 sq m


Outbuilding = 44 sq ft / 4 sq m

Total = 868 sq ft / 80.5 sq m

For identification only - Not to scale

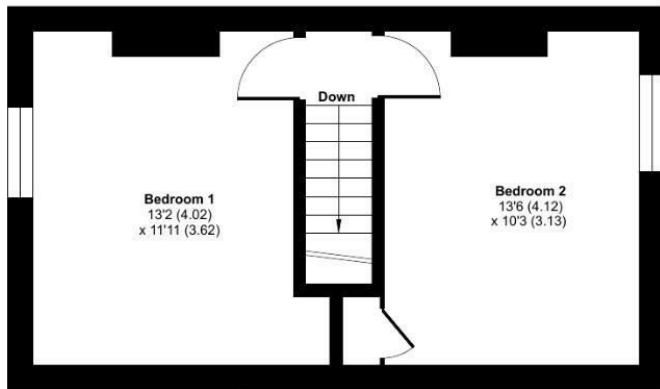


FIRST FLOOR

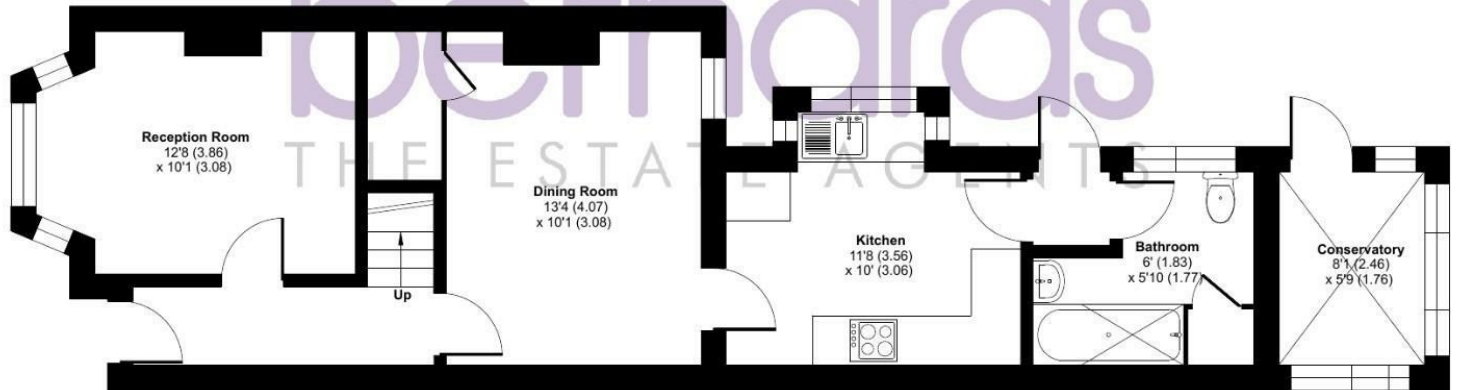

GROUND FLOOR

Floor plan produced in accordance with RICS Property Measurement 2nd Edition, Incorporating International Property Measurement Standards (IPMS2 Residential). © nitchecom 2026. Produced for Bernards Estate and Letting Agents Ltd. REF: 1487530

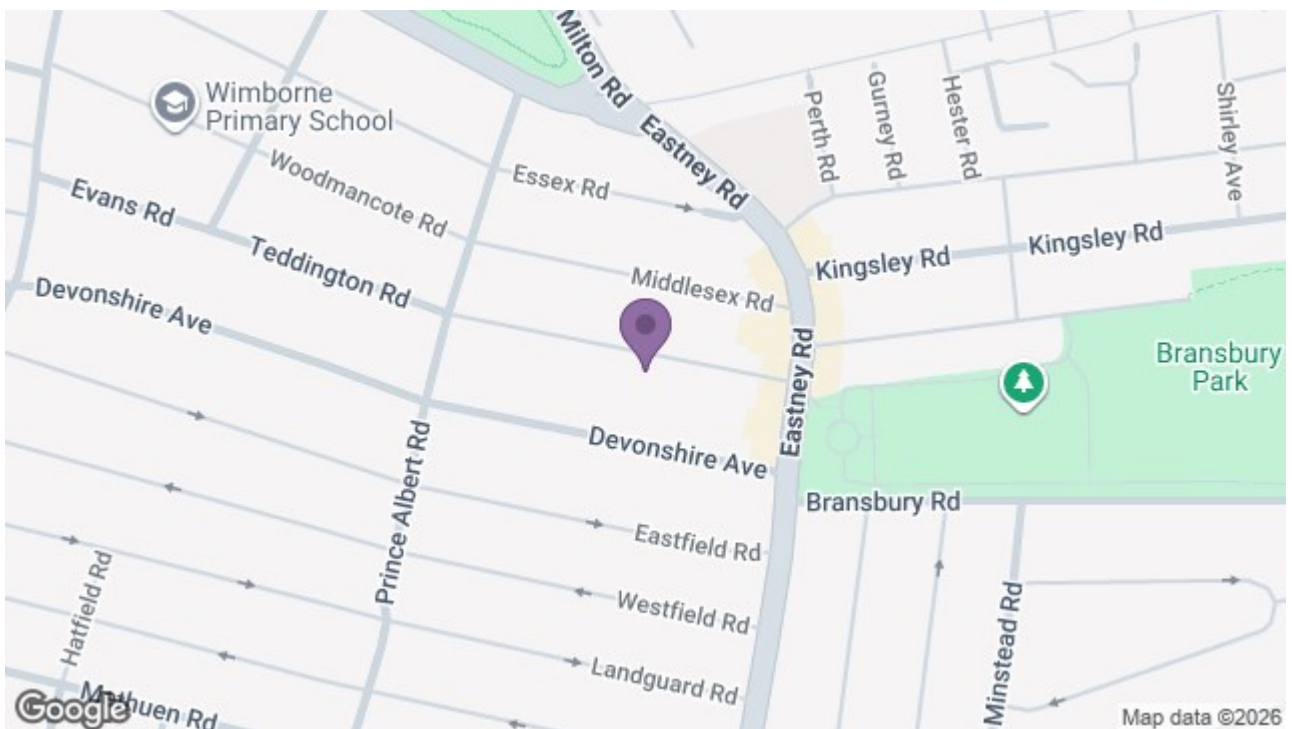

8 Clarendon Road, Southsea, Hampshire, PO5 2EE

t: 02392 864 974

