



FOUR BEDROOM SEMI DETACHED FAMILY HOME WITH A SELF CONTAINED ANNEXE

Oakfield, Mill End, Rickmansworth, Hertfordshire, WD3 8LP

ROBSONS

Oakfield, Mill End, Rickmansworth, Hertfordshire,
WD3 8LP

**RECEPTION ROOM • DINING ROOM •
KITCHEN • FOUR BEDROOMS • TWO
BATHROOMS • GUEST WC • SOUTH FACING
REAR GARDEN • OFF-STREET PARKING • SELF
CONTAINED ANNEXE**

Description

This spacious four-bedroom semi-detached family home benefits from a versatile self-contained annexe, making it ideal for multi-generational living, guest accommodation, or home-working purposes.

The main property comprises an entrance porch leading into a welcoming hallway, a comfortable living room featuring an attractive fireplace, and a fully fitted kitchen. Upstairs, there are two well-appointed bedrooms, both benefiting from fitted wardrobes, together with a family bathroom, a separate WC, and a useful storage cupboard.

The annexe can be accessed either via the main hallway or through its own private front entrance. It comprises a spacious open-plan living area, a bathroom, and an inner hallway leading to two bedrooms.





Externally, the property enjoys a south-facing rear garden featuring an artificial lawn and a patio area, providing an excellent space for outdoor entertaining and relaxation. To the front, there is a gated driveway offering off-road parking.

This versatile home offers flexible living accommodation and is well suited to a range of buyers seeking additional space and convenience.

Location

Rickmansworth town centre has a wide range of boutique shops, coffee houses, restaurants and major supermarkets. The Metropolitan and Chiltern line train services connect you to London Baker Street, Marylebone Station and beyond. The M25 motorway is available at both junction 17 and 18, connecting you to the national motorway network. Major London airports are also within reach. The area is well served for good quality private and state schools for all ages. Chorleywood and Rickmansworth offer everything for the sporting individual from rugby, cricket, football, tennis, horse riding and golf. Rickmansworth Aquadrome is an ideal setting for walks, sailing, fishing and water skiing.

Additional Information

Tenure: Freehold

Local Authority: Three Rivers District Council

Council Tax Band: C

Energy Efficiency Rating: C

For additional information, please refer to www.robsonswb.com or call us on: 01923 777762.



Approximate Gross Internal Area = 123.0 sq m / 1324 sq ft

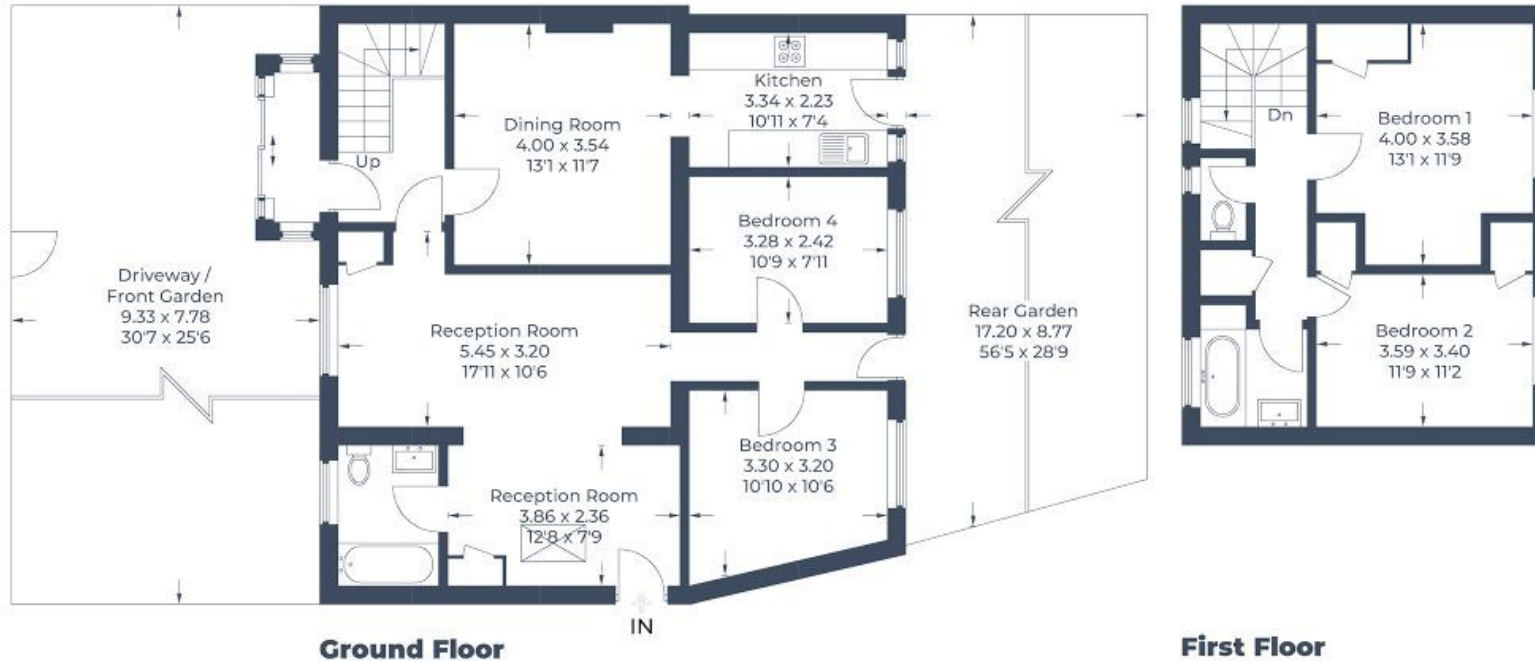


Illustration for identification purposes only,
measurements are approximate, not to scale.
© CJ Property Marketing Produced for Robsons

ROBSONS

130 High Street, Rickmansworth WD3 1AB
Tel: 01923 777762 Email: rickmansworth@robsonswb.com
www.robsonswb.com

SCAN TO VISIT



OUR WEBSITE

Important notice: Robsons, their clients and any joint agents give notice that 1: They are not authorised to make or give any representations or warranties in relation to the property either here or elsewhere, either on their own behalf or on behalf of their client or otherwise. They assume no responsibility for any statement that may be made in these particulars. These particulars do not form part of any offer or contract and must not be relied upon as statements or representations of fact. 2: Any areas, measurements or distances are approximate. Plot sizes and dimensions are taken from Promap and are approximate. The text, photographs and plans are for guidance only and are not necessarily comprehensive. It should not be assumed that the property has all necessary planning, building regulation or other consents and Robsons have not tested any services, equipment or facilities. Purchasers must satisfy themselves by inspection or otherwise.