



Brigg Drive, Hesse, HU13 9HG

Asking Price £210,000



Platinum Collection

Brigg Drive, Hessle, HU13 9HG

A beautifully presented three-bedroom mid-terrace home, ideally situated in the ever-popular area of Hessle and a true credit to its current owners. The well-planned accommodation briefly comprises a welcoming entrance hall, cloakroom/WC, a comfortable lounge and an extended open-plan living/dining kitchen, ideal for modern family living. To the first floor there is a landing leading to three well-proportioned bedrooms and a contemporary family bathroom.

Externally, the property benefits from a pebbled frontage providing off-road parking, while to the rear there is a pleasant lawned garden with a patio area, perfect for outdoor relaxation and entertaining. Offering generous family-sized accommodation, this attractive home must be viewed internally to be fully appreciated.



Brigg Drive, Hessle, HU13 9HG

Key Features

- Superb Extended Family Home
- 3 Bedroom Mid Home
- Superbly Presented Throughout
- Extended Living/Dining Kitchen
- Family Bathroom
- Parking To Front & Rear Garden
- Early Viewing Is A Must
- EPC -



Energy Efficiency Rating		
	Current	Potential
Very energy efficient - lower running costs		
(92-plus) A		
(81-91) B		
(69-80) C		
(55-68) D		
(39-54) E		
(21-38) F		
(1-20) G		
Not energy efficient - higher running costs		
England & Wales		
EU Directive 2002/91/EC		

HESSLE

The Town of Hessle is well served for local amenities with first class shopping facilities available within the Town Centre, public transportation & local primary and secondary schools. Good road and rail connections are available with a local train station off Southfield, and the A63 dual carriageway running nearby to the South of the town, allowing convenient access to Hull City Centre and the national motorway network.

GROUND FLOOR

ENTRANCE HALL

A lovely welcoming hall with double glazed door, laminate flooring, understairs cupboard and stairs to the first floor.

CLOAKROOM/W.C.

with a two piece white suite

LOUNGE

with double glazed window to the front elevation and laminate flooring

EXTENDED DINING/LIVING KITCHEN

with a range of base and wall units, granite effect work surfaces, drawers, sink unit, induction hob and oven, extractor hood, built fridge, freezer, washing machine, dryer, microwave and dishwasher, splash back tiling, laminate flooring, two velux windows, double glazed window to the rear elevation and double glazed french doors to the rear garden

FIRST FLOOR

LANDING

BEDROOM 1

with double glazed window to the front elevation.

BEDROOM 2

with double glazed window to the rear elevation.

BEDROOM 3

with double glazed window to the front elevation.

BATHROOM

with a three piece white suite, comprising panelled bath with shower over, glazed shower screen, wash hand basin with vanity beneath, w.c., heated towel rail, fully tiled to walls, inset lights and two double glazed windows to the rear elevation

EXTERNAL

Outside to the front of the property is a good sized pebbled garden offering off road parking. To the rear is a lawn garden with newly laid patio, shed, 10 ' access and fencing forming boundary with gate.

GENERAL INFORMATION

SERVICES - Mains water, electricity, gas and drainage are connected to the property.

CENTRAL HEATING - The property has the benefit of a gas fired central heating system to panelled radiators.

DOUBLE GLAZING - The property has the benefit of replacement PVC double glazed frames

COUNCIL TAX - From a verbal enquiry/online check we are led to believe that the Council Tax band for this property is Band B. (East Riding Of Yorkshire Council). We would recommend a purchaser make their own enquiries to verify this.

VIEWING - Strictly by appointment with the sole agents.

FIXTURES & FITTINGS - Carpets, curtains & light fittings may be purchased with the property and these will be specified upon inspection but would be subject to separate negotiation.

THINKING OF SELLING?

We would be delighted to offer a FREE - NO OBLIGATION appraisal of your property and provide realistic advice in all aspects of the property market. Whether your property is not yet on the market or you are experiencing difficulty selling, all appraisals will be carried out with complete confidentiality.

MORTGAGES

The mortgage market changes rapidly and it is vitally important you obtain the right advice regarding the best mortgage to suit your circumstances.

We are able to offer professional independent Mortgage Advice without any obligation. A few minutes of your valuable time could save a lot of money over the period of the Mortgage. Professional Advice will be given by Licensed Credit Brokers. Written quotations on request. Your home is at risk if you do not keep up repayments on a mortgage or other loan secured on it.

TENURE.

We understand that the property is Freehold.

AML.

Please be advised that when you agree to purchase a property, we are legally required under the Money Laundering, Terrorist Financing and Transfer of Funds (Information on the Payer) Regulations 2017 to obtain copies of your identification. Your ID and relevant personal data will be shared with our verification platform, Movebutler T/A IAMPROPERTY, to fulfil these legal obligations. If you do not wish for your data to be processed in this way, please inform the sales consultant handling your offer in writing as soon as possible.

AGENTS NOTES




Philip Bannister & Co.Ltd for themselves and for the vendors or lessors of this property whose agents they are give notice that (i) the particulars are set out as a general outline only for the guidance of intending purchasers or lessees, and do not constitute any part of an offer or contract (ii) all descriptions, dimensions, references to condition and necessary permissions for use and occupation, and other details are given in good faith and are believed to be correct and any intending purchaser or tenant should not rely on them as statements or representations of fact but must satisfy themselves by inspection or otherwise as to the correctness of each of them (iii) no person in the employment of Philip Bannister & Co.Ltd has any authority to make or give any representation or warranty whatever in relation to this property. If there is any point which is of particular importance to you, please contact the office and we will be pleased to check the information, particularly if you contemplate travelling some distance to view the property. Philip Bannister & Co.Ltd advise they do not test fitted appliances, electrical and plumbing installation or central heating systems, nor have they undertaken any type of survey on this property. These particulars are issued on the strict understanding that all negotiations are conducted through Philip Bannister & Co.Ltd. And prospective purchasers should check on the availability of the property prior to viewing, Photograph Disclaimer - In order to capture the features of a particular room we will mostly use wide angle lens photography. This will sometimes distort the image slightly and also has the potential to make a room look larger. Please therefore refer also to the room measurements detailed within this brochure. In compliance with NTSTEAT Guidance on Referral

Fees, the agent confirms that vendors and prospective purchasers will be offered estate agency and other allied services for which certain referral fees/commissions may be made available to the agent. Services the agent and/or a connected person may earn referral fees/commissions from Financial Services, Conveyancing and Surveys. Typical Financial Services referral fee KC Mortgages £200, Typical Conveyancing Referral Fee: Graham & Rosen £150 (£125+VAT). Hamers £120 (£100+VAT), Lockings Solicitors £120 (£100+VAT), Eden & Co £180 (£150.00+VAT)





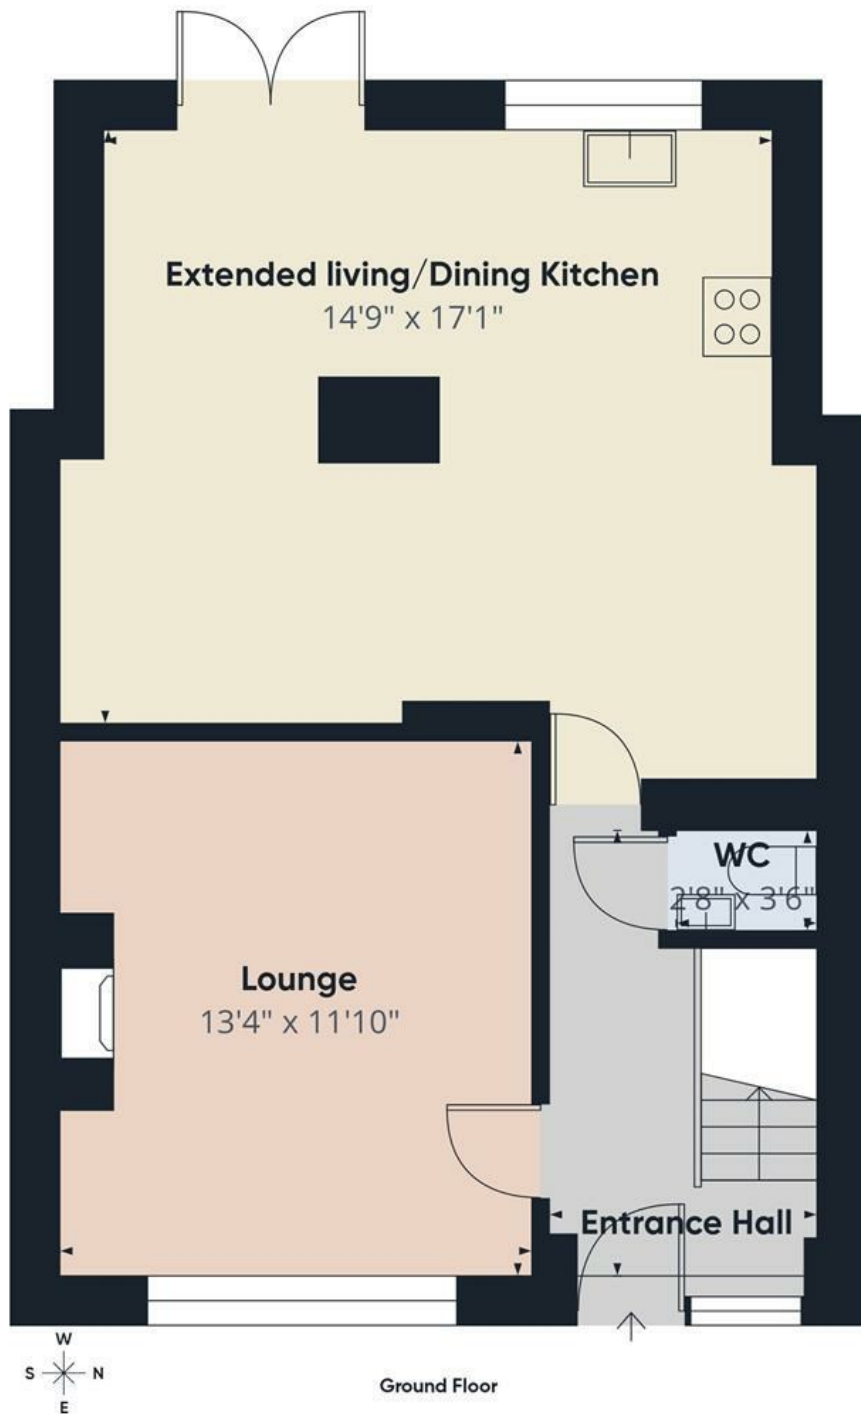

First Floor

Approximate total area⁽¹⁾
863 ft²

(1) Excluding balconies and terraces

Calculations reference the RICS IPMS 3C standard. Measurements are approximate and not to scale. This floor plan is intended for illustration only.

GIRAFFE360



Platinum Collection