



2 The Old Forge Chapel Street, Hythe - CT21 5BE
£1,200 pcm

Approximate Gross Internal Area (Including Low Ceiling) = 60 sq m / 646 sq ft
Garage = 13 sq m / 135 sq ft



Illustration for identification purposes only. Measurements are approximate. Dimensions given are between the widest points.
Not to scale. Outbuildings are not shown in actual location.



2 The Old Forge Chapel Street

Hythe, Hythe

Well-presented two-bedroom townhouse in central Hythe with modern kitchen, bathroom, integral garage, and easy access to amenities, seafront, and transport links.

Council Tax band: C


Tenure: Freehold

EPC Energy Efficiency Rating: C

EPC Environmental Impact Rating: C

- Central Hythe location
- Integrated garage
- Two bedrooms
- Gas central heating
- Low-maintenance paved outdoor space
- Holding Deposit £276
- Deposit £1384



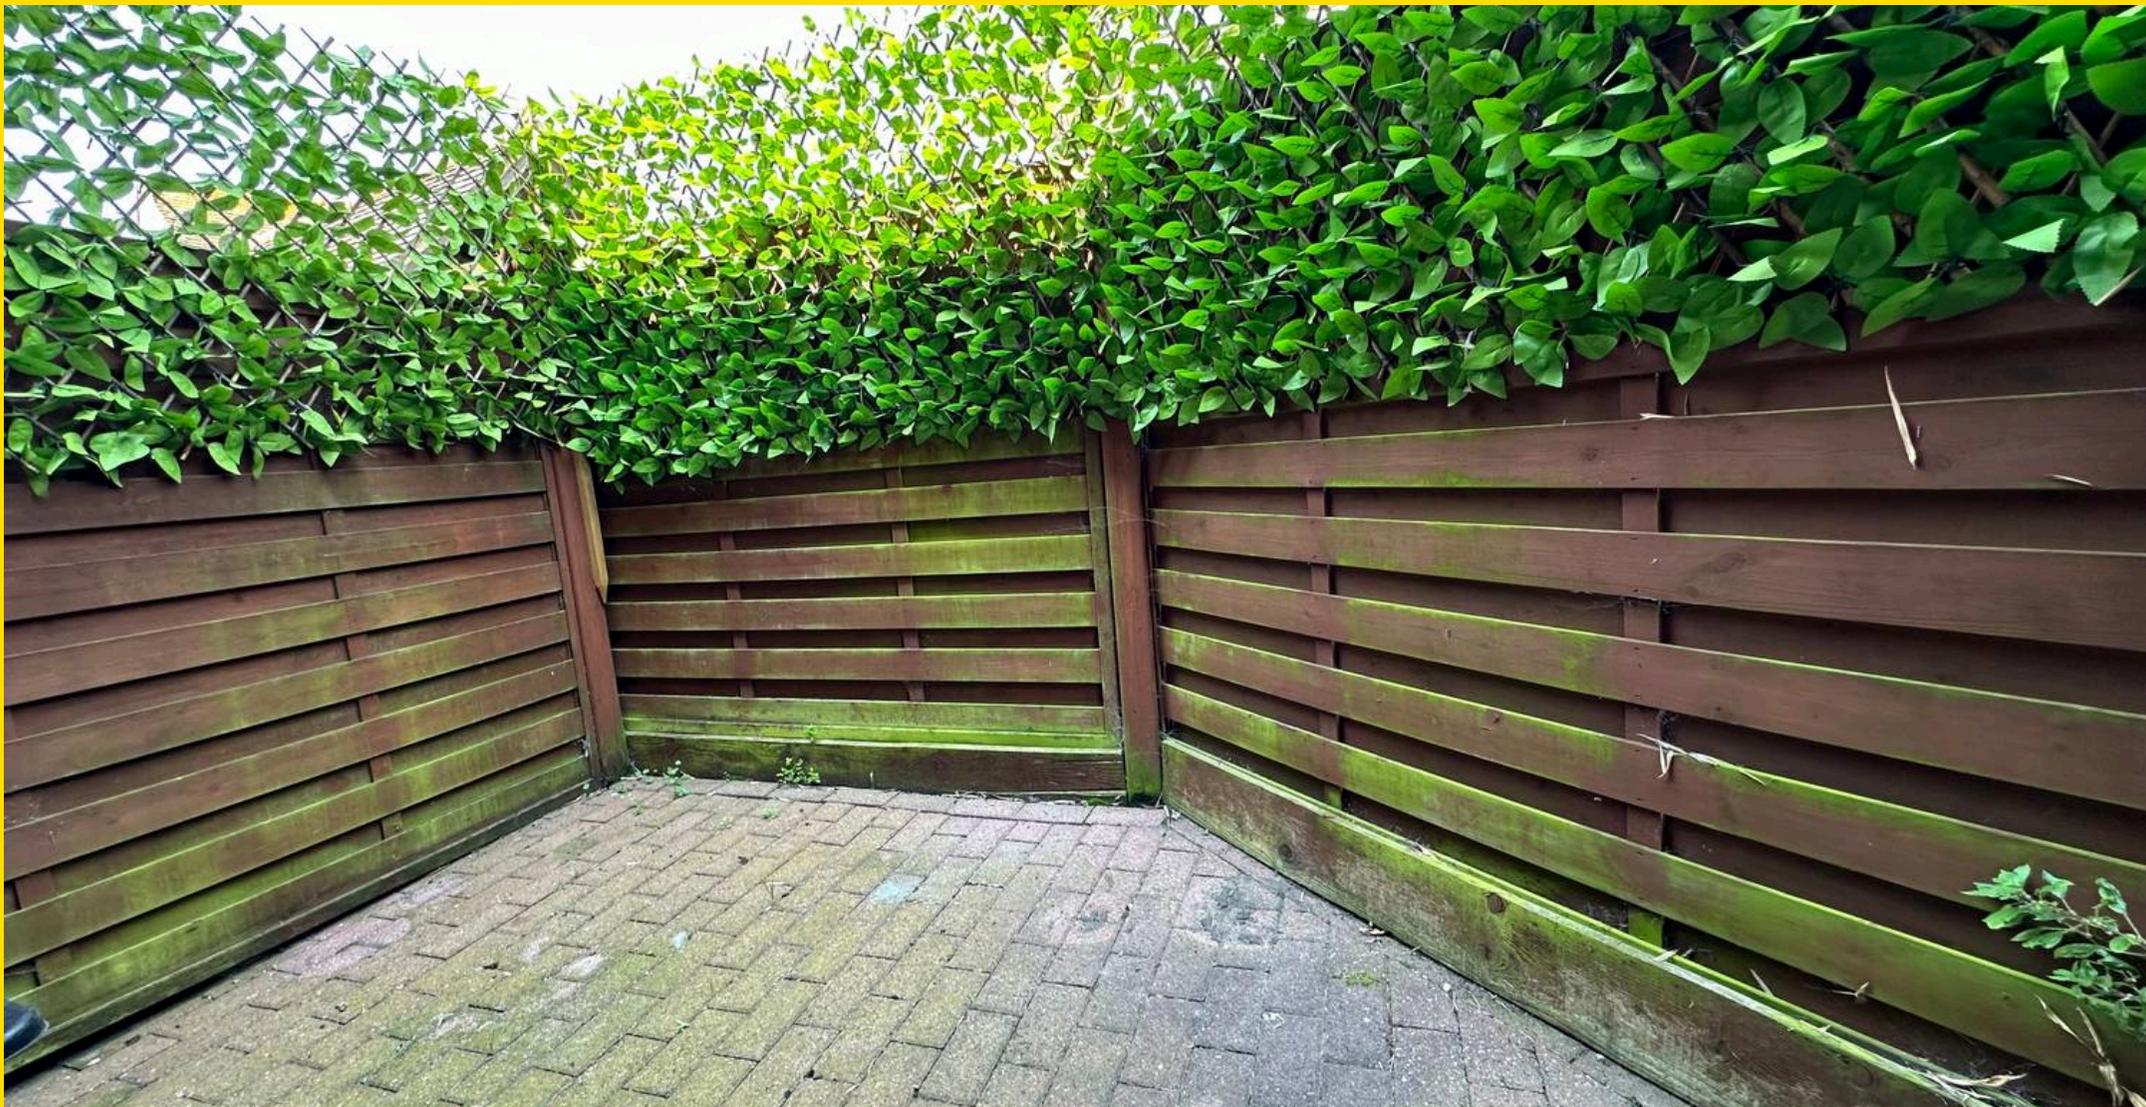

Laing Bennett

Laing Bennett Ltd, The Estate Office, 8 Station Road - CT18 8HP

01303 863393

info@laingbennett.co.uk

www.laingbennett.co.uk/

DISCLAIMER - These details are for guidance only and do not form part of an offer or contract. Measurements are approximate. Laing Bennett Ltd and the Vendor/Landlord accept no liability. Services and appliances are untested. Applicants must make their own checks. Items shown may not be included. No staff have authority to give warranties.