




Philip Martin
FOR SALE
01872 242244
www.philipmartin.co.uk

PENLEE TRESILLIAN
TRURO
TR2 4BN

Philip Martin

ESTATE AGENTS, CHARTERED SURVEYORS, VALUERS & AUCTIONEERS

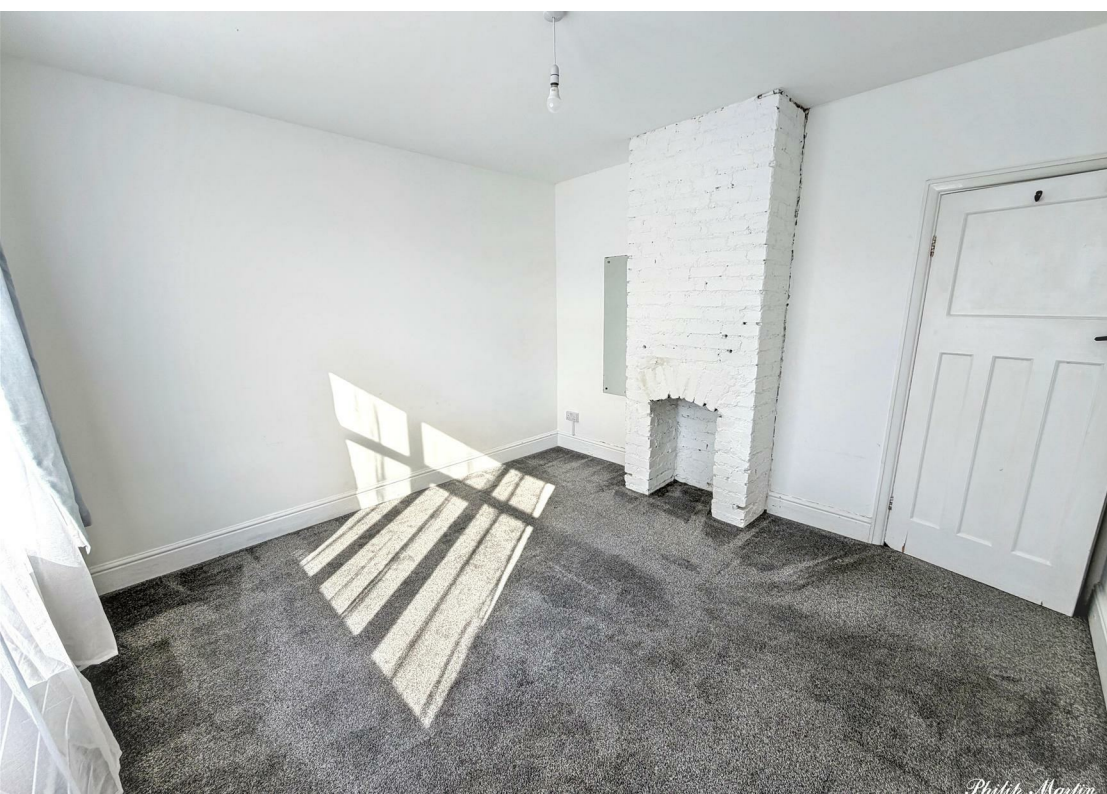

PENLEE TRESILLIAN

TRURO
TR2 4BN

DETACHED DORMER BUNGALOW IN ELEVATED
POSITION

Situated in an elevated position enjoying far-reaching views towards the creek and surrounding countryside, this deceptively spacious detached home offers flexible accommodation with either three or four bedrooms. The property features a generous dual aspect lounge/dining room flooded with natural light, a modern fitted kitchen and contemporary shower room, whilst the principal bedroom benefits from an en-suite.

Outside, the property enjoys ample off-road parking together with terraced gardens and an open outlook that makes the most of its enviable setting. Further benefits include owned solar panels, double glazing and gas fired central heating.

EPC - B

GUIDE PRICE £375,000

Philip Martin

PHILIP MARTIN

9 Cathedral Lane, Truro, Cornwall, TR1 2QS

Truro: 01872 242244 **St Mawes:** 01326 270008

E: sales@philip-martin.co.uk

www.philip-martin.co.uk



The particulars are issued on the understanding that all negotiations are conducted through Philip Martin who for themselves or for the Vendor whose agents they are, give notice that:

- (a) Whilst every care has been taken in preparation of these particulars, their accuracy is not guaranteed, and they do not constitute any part of an offer or contract. Any intended purchaser must satisfy himself by inspection or otherwise as to the correctness of each of the statements contained in these particulars.
- (b) They do not accept liability for any inaccuracy in these particulars nor for any travelling expenses incurred by the applicants in viewing properties that may have been let, sold or withdrawn.

THE PROPERTY

Occupying an elevated position within the popular riverside village of Tresillian, this detached home enjoys far-reaching views towards the creek and surrounding countryside whilst offering spacious and versatile accommodation arranged over multiple levels.

The property provides flexible living space with either three or four bedrooms, making it well suited to a variety of purchasers. The principal bedroom benefits from an en-suite facility, whilst a generous dual aspect lounge/dining room enjoys an abundance of natural light together with attractive views across the surrounding landscape. The modern fitted kitchen offers ample storage and workspace, complemented by a stylishly updated shower room.

Externally, the property benefits from ample off-road parking and terraced gardens which make the most of the elevated setting and outlook. Conveniently positioned for access to Truro, St Austell and the Roseland Peninsula, the property combines practicality with a scenic village setting close to waterside walks and local amenities.

Further benefits include owned solar panels, double glazing and gas fired central heating.

A spacious and adaptable home enjoying lovely views in this well regarded village location.



TRESILLIAN

Tresillian is a sizeable village community about three miles east of Truro. It is a long village straddling the A390 which runs parallel to the tidal Tresillian River. The area is well known for scenic attractions with many walk-ways in the area including along the edge of the river with its abundance of wildlife and shore bird towards St Clements and Malpas.

There is a pub, service station with good local shop which caters for everyday needs and post office. The village also has a church and chapel and village hall which supports a range of social activities. There is a regular bus service which runs between Truro and St. Austell. The sandy beaches of Pendower and Carne on the Roseland Peninsula are within a twenty minute drive. Waitrose is within a five minute drive.

Philip Martin



TRURO

Truro is renowned for its excellent shopping centre, fine selection of restaurants, bars, private and state schools and main line railway link to London (Paddington). The Hall for Cornwall is also a popular venue providing all year round entertainment and other cultural facilities include the Royal Cornwall Museum and the historic Cathedral.

In greater detail the accommodation comprises (all measurements are approximate):

PORCH

HALLWAY

3.69 x 1.66 (12'1" x 5'5")

LOUNGE/DINING ROOM

7.44 x 3.28 (24'4" x 10'9")

KITCHEN

3.61 x 2.49 (11'10" x 8'2")

DINING / BED 4

3.64 x 3.48 (11'11" x 11'5")

BEDROOM 2

3.65 x 2.68 (11'11" x 8'9")

BEDROOM 3

3.2 x 2.6 (10'5" x 8'6")

BATHROOM

2.76 x 1.58 (9'0" x 5'2")

FIRST FLOOR

MASTER BEDROOM

3.66 x 4.84 (12'0" x 15'10")

EN-SUITE

1.93 x 1.73 (6'3" x 5'8")

OUTSIDE

Outside, the property is approached via a generous red brick paved driveway providing ample off-road parking, bordered by attractive gabion basket retaining walls which create a striking first impression. Steps rise to the front terraced garden where a gravelled seating area takes full advantage of the elevated position and enjoys pleasant views towards the surrounding countryside and creek beyond.

To the rear, the garden has been arranged over a further terrace and is predominantly gravelled for ease of maintenance,

N.B

The electrical circuit, appliances and heating system have not been tested by the agents.

VIEWING

Strictly by Appointment through the Agents Philip Martin, 9 Cathedral Lane, Truro, TR1 2QS. Telephone: 01872 242244 or 3 Quayside Arcade, St. Mawes, Truro TR2 5DT. Telephone 01326 270008.

DATA PROTECTION

We treat all data confidentially and with the utmost care and respect. If you do not wish your personal details to be used by us for any specific purpose, then you can unsubscribe or change your communication preferences and contact methods at any time by informing us either by email or in writing at our offices in Truro or St Mawes.


COUNCIL TAX

Band D


EPC - B

TENURE

Freehold.

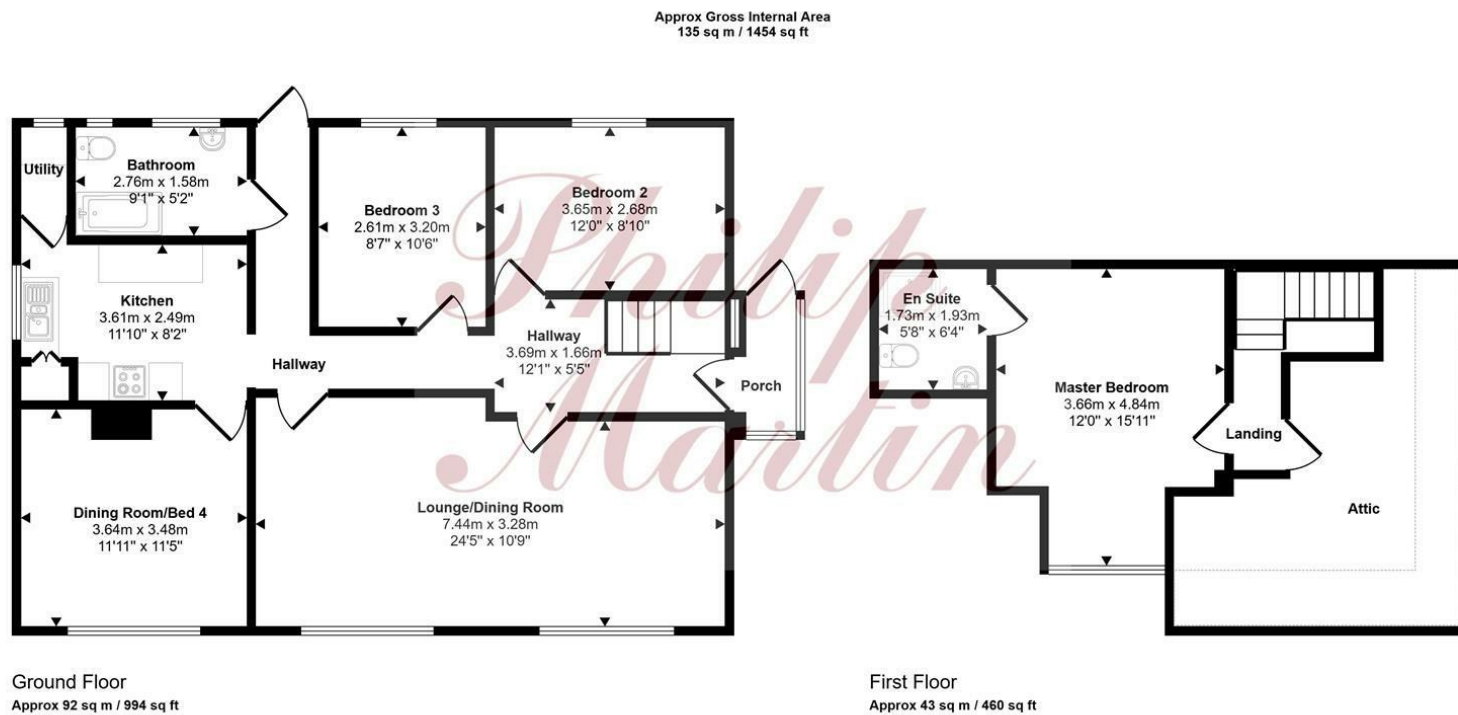

This floorplan is only for illustrative purposes and is not to scale. Measurements of rooms, doors, windows, and any items are approximate and no responsibility is taken for any error, omission or mis-statement. Icons of items such as bathroom suites are representations only and may not look like the real items. Made with Made Snappy 360.

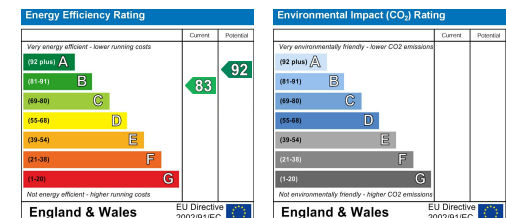





PHILIP MARTIN

Truro 01872 242244 St Mawes 01326 270008 www.philip-martin.co.uk

Philip Martin

ESTATE AGENTS, CHARTERED SURVEYORS, VALUERS & AUCTIONEERS