



Meadow View
Main Road, Hagworthingham, Spilsby, Lincolnshire. PE23 4LT

BELL



Meadow View

New Build

Robert Bell & Company are delighted to offer for sale this high-quality new-build property, excellently appointed with fully glazed two storey gable end wall with glass Juliet balcony to the master bedroom. To further capitalise on the excellent position, overlooking woodland to the South, the property boasts a first floor terrace and large ground floor patio which give a wonderful sense of being up in the treetop canopy.


This large, bespoke four bedroom family home has been built to an exacting standard on a small development of only three dwellings in the sought after village of Hagworthingham. The property will benefit from excellent energy-efficient credentials, including Air Source Heating & 4kw solar panels.

Accommodation will include a large open-plan dining kitchen to living room, stepping out on to the patio and with an excellently appointed kitchen, including integrated units, kitchen island and dining area. The ground floor also includes a separate lounge, versatile office/snug, utility, plant room and cloakroom; with internal access to the double garage. There is a further single garage to the front.

The first floor provides four bedrooms, two with en suite bathrooms – including master with excellent outlook to the rear, en suite and dressing room. A large family bath & shower room serves the remaining two bedrooms.

This unique setting and design must be viewed to be appreciated.



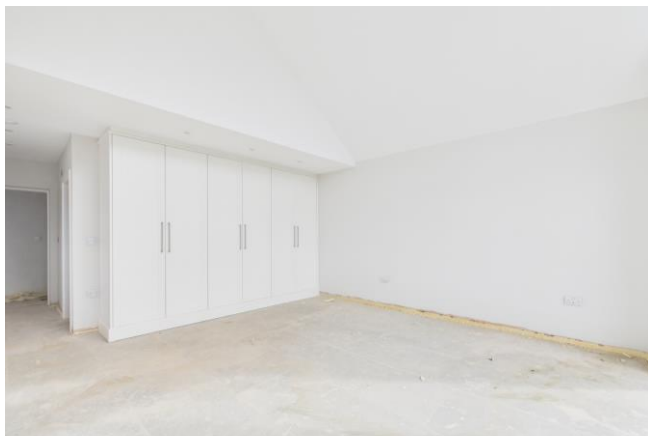

LOCATION

Hagworthingham is a charming and sought after village located on the southern edge of the Lincolnshire Wolds, a designated 'Area of Outstanding Natural Beauty,' famed for its gently rolling countryside and providing cycling, walking and riding routes in the nearby countryside.

The village boasts a vibrant and recently improved local pub and is only approx. 5 miles from the market town of Horncastle, with its many local amenities including shops, restaurants and schools such as the high performing Queen Elizabeth's Grammar School.

Local attractions include the Cathedral city of Lincoln with its medieval castle and historic cathedral quarter (approx. 28 miles west), the bustling seaside resort of Skegness and many miles of un-spoilt sandy coastline (approx. 15 miles east) and the charming inland spa resort of Woodhall Spa to be found to the east and the vibrant Edwardian Spa (approx. 12 miles). A regular bus services runs from Skegness, to Spilsby, (via Hagworthingham), Horncastle, Wragby and to Lincoln.

ALLOWANCES

Subject to final confirmation:

- Kitchen allowance of £25,000 Peter Jackson
- Bathrooms: £70 per sq ft for tiling of floor, behind shower/bath and splashback. Fixtures, tbc.
- Downstairs flooring - £70 per sq ft (usually tiled, kitchen/living, hallway, utility and plant room)
- Carpets to lounge, study, bedrooms, stairs and landing £6,000
- Landscaping, lawn/patio already in place

OUTSIDE

The property will be approached through vehicle gates to the front up gravelled driveway, providing ample off road parking for multiple vehicles and leading to the **Double Garage**, with up and over doors, lights and power; and the **Single Garage** with double doors, light and power.

The front garden is set to be laid to lawn with fledgling trees. A paved path will lead to the front door and continue around the sides, ensuring a child and pet friendly secure space to the rear...

The rear garden is to be laid to a gabion-supported lawn, open to the rear with views across the mature woodland, home to a variety of trees and flowers. Hedged to one side and fenced to the other, this space is looked upon by the large paved terrace which stands raised to the back. The rear faces South, enjoying views through the trees to the arable farmland beyond.


ENERGY PERFORMANCE RATING: A

SERVICES: The agents would like to point out that the services of this property have not been checked and this matter is left to the prospective purchaser to make appropriate further enquiries.

VIEWING: By arrangement with the agent's Horncastle Office, Old Bank Chambers, Horncastle. LN9 5HY
Tel: 01507 522222

Email: horncastle@robert-bell.org
Website: <http://www.robert-bell.org>

Brochure revised 24.11.2025

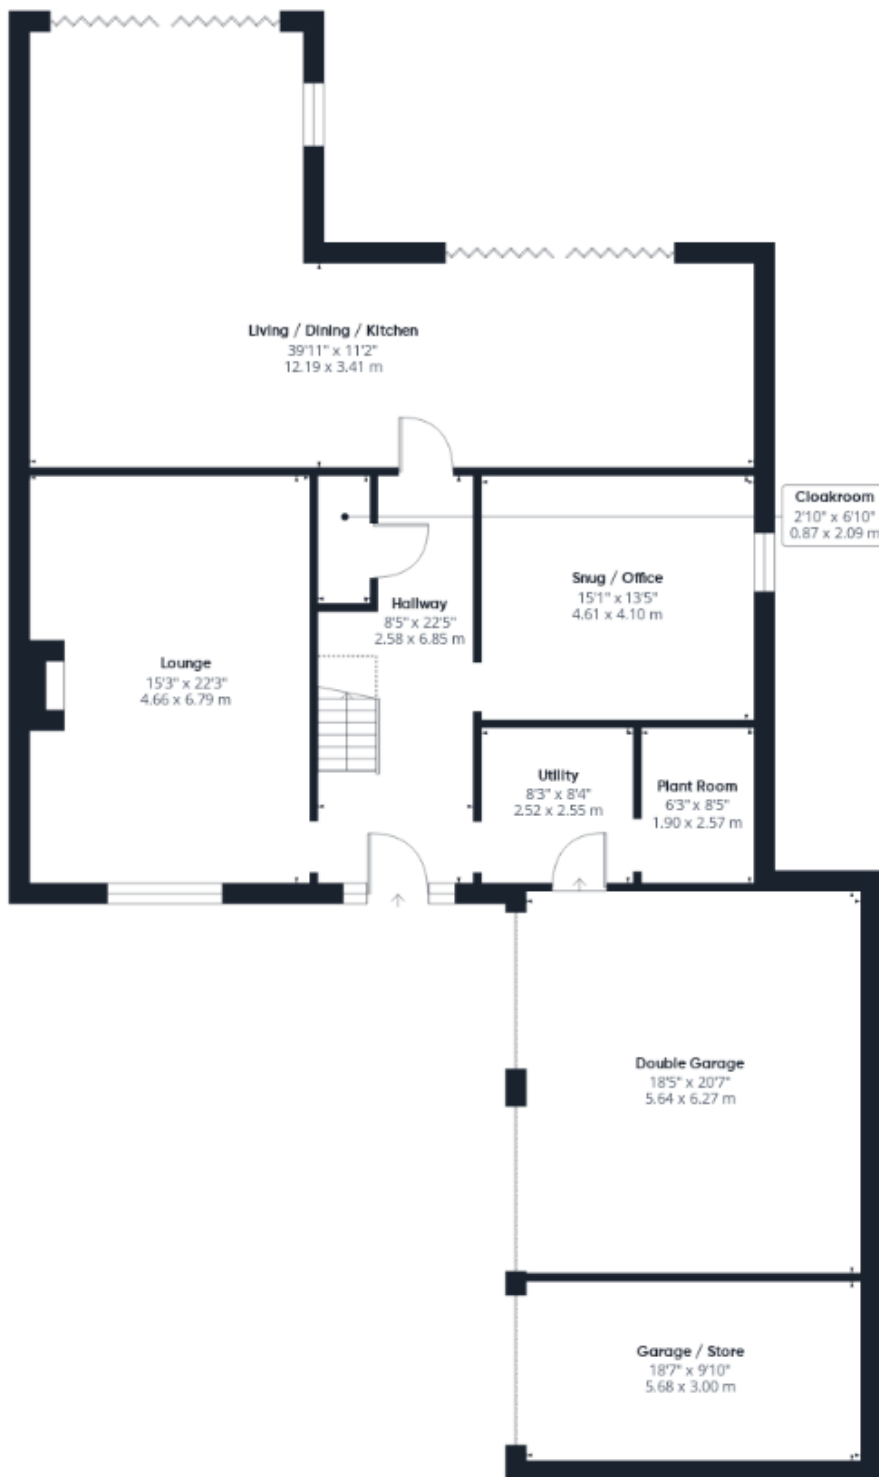

Approximate total area⁽¹⁾

3260 ft²

302.9 m²

Balconies and terraces

279 ft²

25.9 m²

Reduced headroom

15 ft²

1.4 m²

(1) Excluding balconies and terraces

Reduced headroom

..... Below 5 ft/1.5 m

Calculations reference the RICS IPMS 3C standard. Measurements are approximate and not to scale. This floor plan is intended for illustration only.

GIRAFFE360





FINISH OF PREVIOUS PROPERTY ON THE DEVELOPMENT: TIMBERLAND VIEW (October 2025)

DISCLAIMER

Messrs Robert Bell & Company for themselves and for vendors or lessors of this property whose agents they are given notice that:

- The particulars are set out as a general outline only for the guidance of intended purchasers or lessees and do not constitute, nor constitute part of, an offer or contract;
- All descriptions, dimensions, reference to condition and necessary permission for use and occupation, and other details are given without responsibility otherwise as to the correctness of each of them;
- No person in the employment of Messrs Robert Bell & Company has any authority to make or give any representation of warranty whatever in relation to this property.
- All parties are advised to make appointments to view but the agents cannot hold themselves responsible for any expenses incurred in inspecting properties, which may have been sold or let.



Old Bank Chambers, Horncastle. LN9 5HY
Tel: 01507 522222
Email: horncastle@robert-bell.org

www.robert-bell.org

