



move
Property Sales & Lettings

12 St. Michaels Close, Charlton Kings
Price - TBC



12 St. Michaels Close

Charlton Kings, Cheltenham


4 bed end terrace with garage & off-road parking on quiet road near 'outstanding' schools. Fitted kitchen, conservatory, established garden & en-suite to master. Ideal for a family from August.

Council Tax band: D

EPC Energy Efficiency Rating: C

- Four Bedroom End of Terrace House
- Master Bedroom With En-Suite
- Accommodation Spread Across 3 Floors
- Catchment Area For 'Outstanding' Schools
- Quiet Cul-De-Sac Location
- Garage & Driveway Parking
- Established Garden With Patio Area



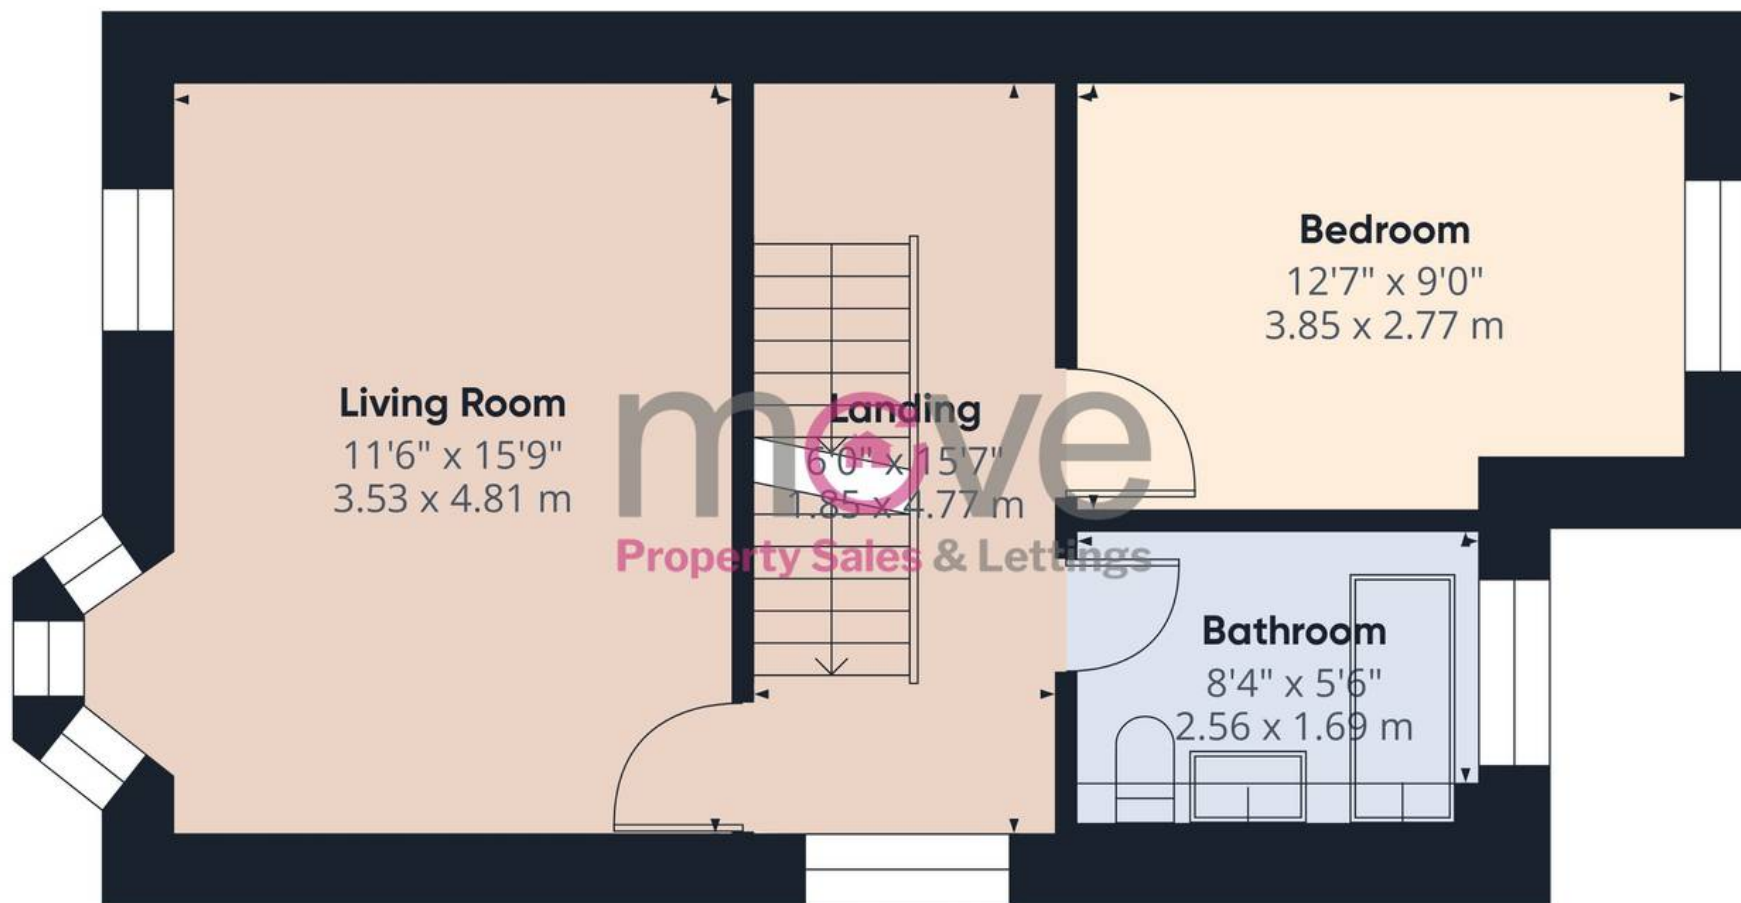

Approximate total area⁽¹⁾

423 ft²

39.2 m²

(1) Excluding balconies and terraces

Calculations reference the RICS IPMS 3C standard. Measurements are approximate and not to scale. This floor plan is intended for illustration only.

GIRAFFE360





Move Estate Agents Cheltenham

1 The Clarence Clarence Parade, Cheltenham - GL50 3NY

01242 257333

cheltenham@move.uk.net

move.uk.net/

move
Property Sales & Lettings