



WentWorth
Estate Agents



Apartment A, The Old School House Church Road, Combe Down, Bath., BA2 5JL

- Two Bedroom Apartment within a Grade II Listed Building
- Beautifully Presented Converted School House
- Full of Character and Period Features
- One Double, One Single Bedroom
- Designated Parking Space
- Shared Courtyard Garden
- Far Reaching Views Across Midford Valley
- Located in Highly Desirable Combe Down

Offers in excess of £425,000

Location

Combe Down enjoys an elevated position approximately 1.25 miles to the south of Bath City centre. Renowned for its clean air, Combe Down is an ideal Village to partake of outdoor pursuits. Offering outstanding countryside, tranquil woodland and footpaths from which to admire the stunning views of the City and valleys alike.

Internal Descriptions

Entering the property via the communal courtyard, you are greeted with an entrance hallway with stairs leading up to the upper floor landing. The entrance hallway has space for a washing machine and benefits from a useful storage cupboard. The upper floor landing is flooded with natural light from the beautiful Gothic window. The kitchen is light and airy and boasts a superb vaulted ceiling. The wall and base units are complemented by the worktops and flooring and there is space for a dining table. The dual aspect windows overlook the stunning countryside of Midford Valley. The living room is to be found at the end of the hallway and is a warm, inviting space to relax or entertain. There is a mezzanine, which is accessed by way of a static ladder. A generous double bedroom with built in wardrobes and enchanting views from the window, a single bedroom and a well-appointment bathroom are to be found leading from the hallway.

External Information

Externally to the front you will find a dedicated parking space. To the side there is a pretty shared courtyard which leads to the entrance doorway.

Additional Information

Tenure: Leasehold - with Share Of Freehold

Lease Years Remaining: Circa 964 years

Insurance: Approx £500.00

Council Tax Band: C

Listed Status: Grade II

Local Authority: Bath and North East Somerset

NB: This information has been provided to us by the seller . We would always still advise you to do your own due diligence .


Agents Note

The Property Misdescriptions Act 1991. The Agent has not tested any apparatus, equipment, fixtures and fittings or services and so cannot verify that they are in working order or fit for the purpose. A Buyer must obtain verification from their Legal Advisor or Surveyor. Stated measurements are approximate and any floor plans for guidance only. References to the tenure of a property are based on information supplied by the Seller. The Agent has not had sight of the title documents and a Buyer must obtain verification from their Legal Advisor.

Church Road, Combe Down, Bath, BA2

Approximate Area = 873 sq ft / 81.1 sq m

For identification only - Not to scale

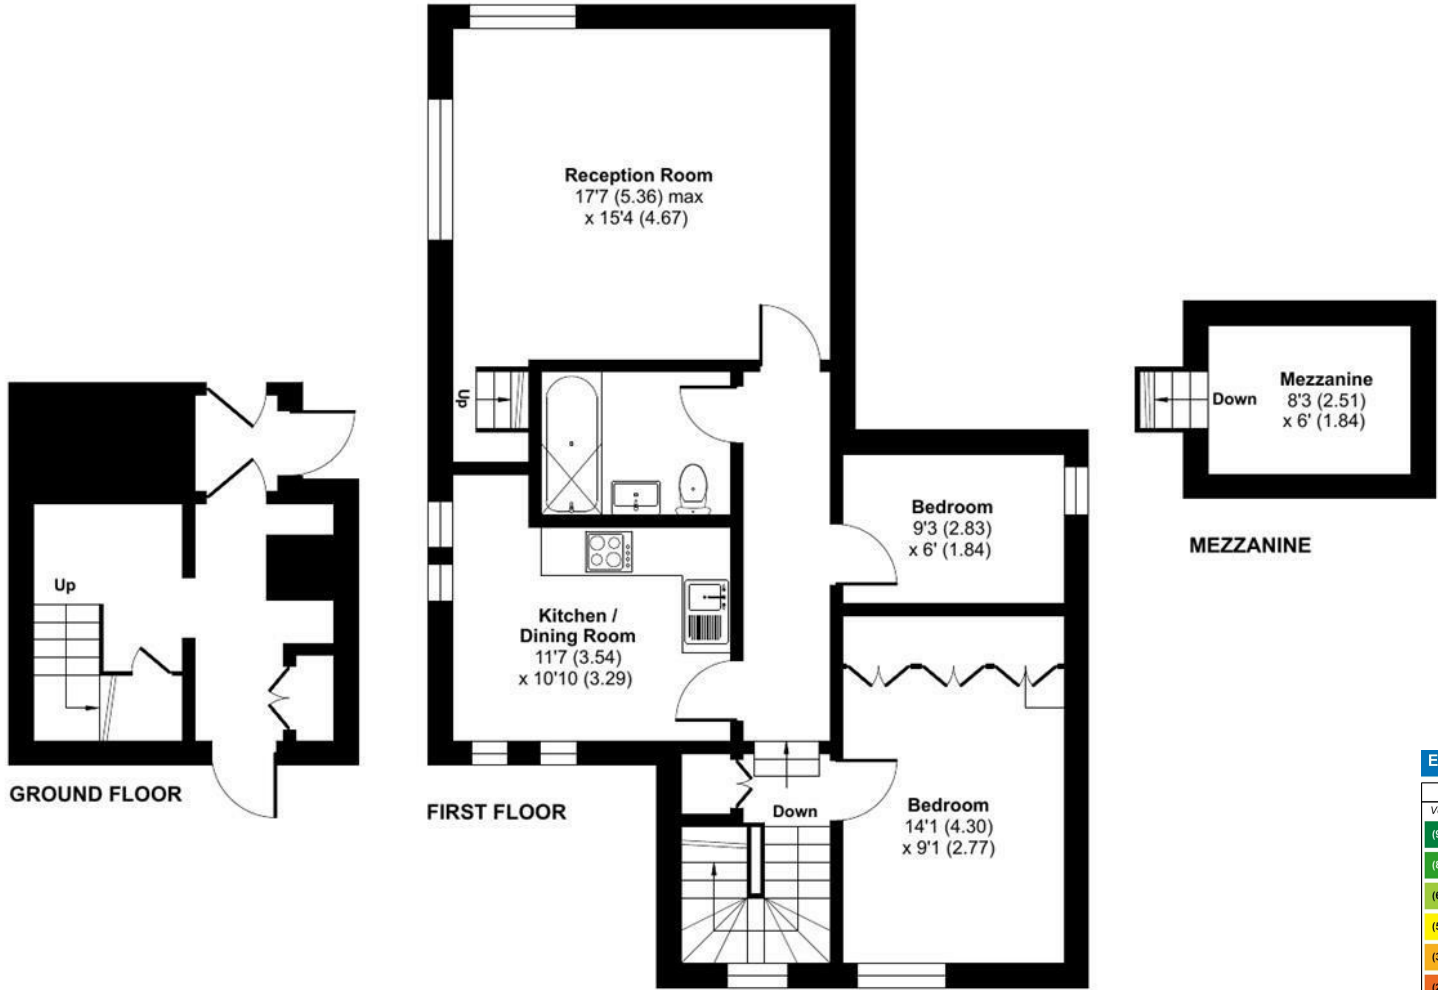


Floor plan produced in accordance with RICS Property Measurement 2nd Edition, Incorporating International Property Measurement Standards (IPMS2 Residential). © nichecom 2026. Produced for WentWorth Estate Agents (Bath). REF: 1438712




Energy Efficiency Rating		
	Current	Potential
Very energy efficient - lower running costs		
(92 plus) A		
(81-91) B		
(69-80) C		
(55-68) D		
(39-54) E		
(21-38) F		
(1-20) G		
Not energy efficient - higher running costs		
England & Wales		
EU Directive 2002/91/EC		

72

39

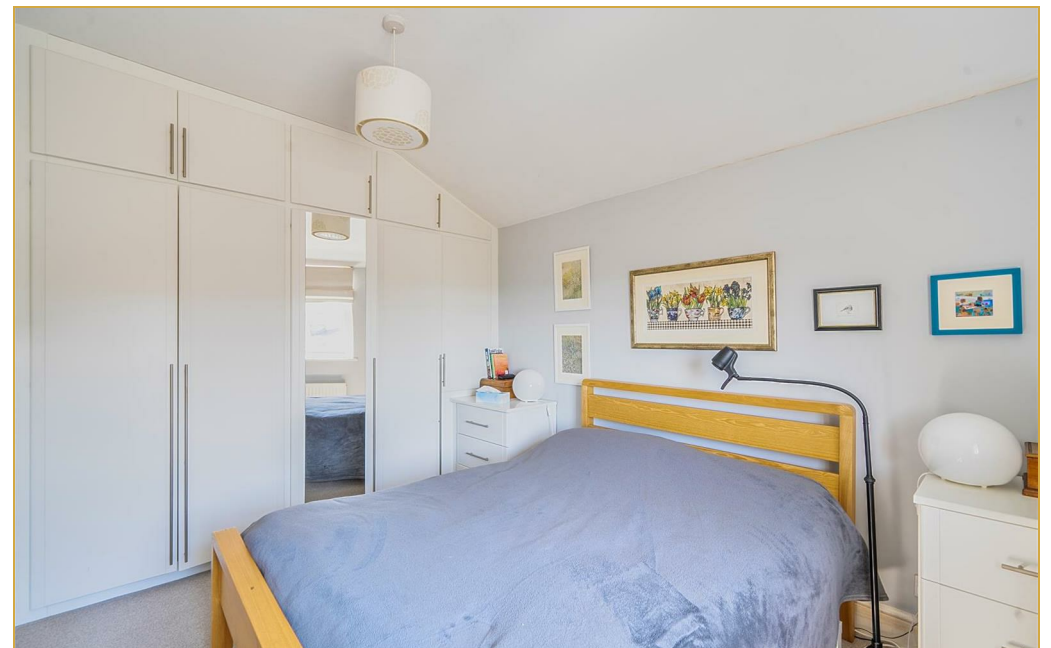

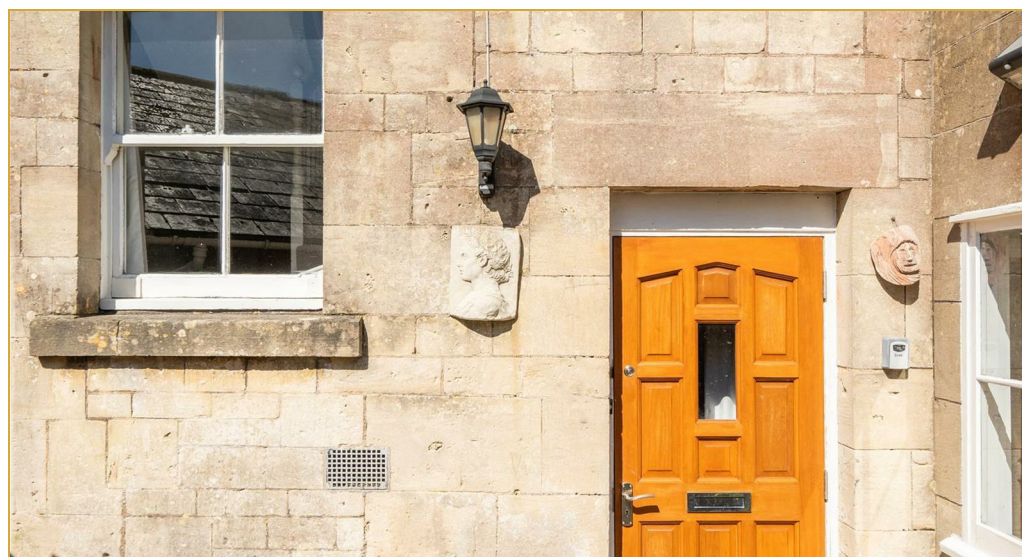

Wentworth Estate Agents

25 Monmouth Street, Bath, BA1 2AP

01225 904904

bath@wentworthea.com

www.wentworthea.com

Important Notice 1. Particulars: These particulars are not an offer or contract, nor part of one. You should not rely on statements by Wentworth Estate Agents in the particulars or by word of mouth or in writing ("information") as being factually accurate about the property, its condition or its value. Neither Wentworth Estate Agents nor any joint agent has any authority to make any representations about the property, and accordingly any information given is entirely without responsibility on the part of the agents, seller(s) or lessor(s). 2. Photos etc: The photographs show only certain parts of the property as they appeared at the time they were taken. Areas, measurements and distances given are approximate only. 3.Regulations etc: Any reference to alterations to, or use of, any part of the property does not mean that any necessary planning, building regulations or other consent has been obtained. A buyer or lessee must find out by inspection or in other ways that these matters have been properly dealt with and that all information is correct.

