



FOSTER  
&  
CO.

# Surrenden Crescent


Brighton, BN1 6WF

**Asking price £1,750,000**

Set across three impressive floors and extending to approximately 3,535 sq ft, this striking five-bedroom, two-bathroom detached residence combines timeless architecture with spacious, light-filled interiors — offering an ideal home for modern family living.




- Detached 5 Bedroom House
- Desirable Surrenden Area
- Over 3,535.93 sqft
- Gated Private Driveway
- Walking Distance To Preston Park Train Station
- Double Garage
- Wrap around garden with mature trees
- Three Reception Rooms
- Separate Utility Room
- Two Bathrooms

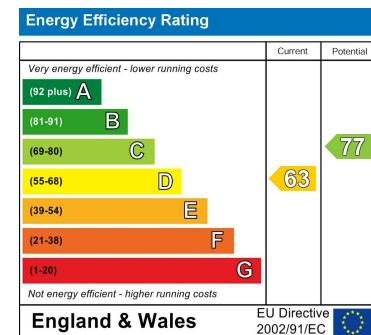

# SURRENDEN CRESCENT

Approx. Gross Internal Floor Area 328.5 sq m / 3535.93 sq ft

Illustration for identification purposes only, measurements are approximate, not to scale.

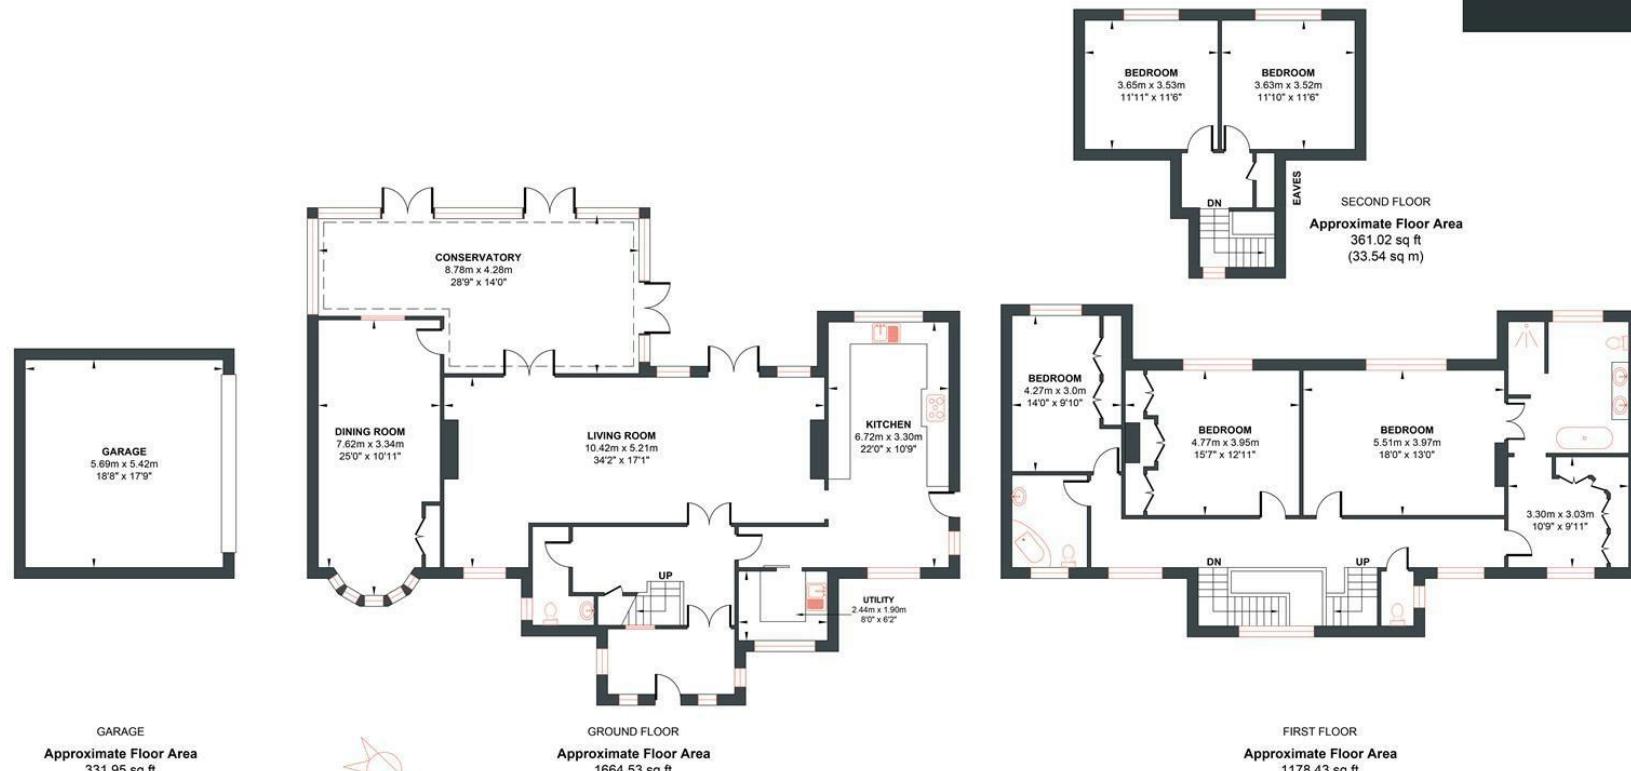

Foster & Co and their clients give notice that:

These sales particulars do not constitute any part of an offer of contract and are for guidance for prospective purchases only and should not be relied upon as a statement of fact.

We are not to be held responsible for material information that has not been given to us by our client at the time of marketing.

All measurements are approximate





1, The Parade Valley Drive, Brighton, BN1 5FQ

Tel: 01273 830 919 Email: [brighton@fosterandcoestateagents.co.uk](mailto:brighton@fosterandcoestateagents.co.uk) [www.fosterandcoestateagents.co.uk](http://www.fosterandcoestateagents.co.uk)