




83 Bradford Road, Huddersfield

Offers in Region of £260,000

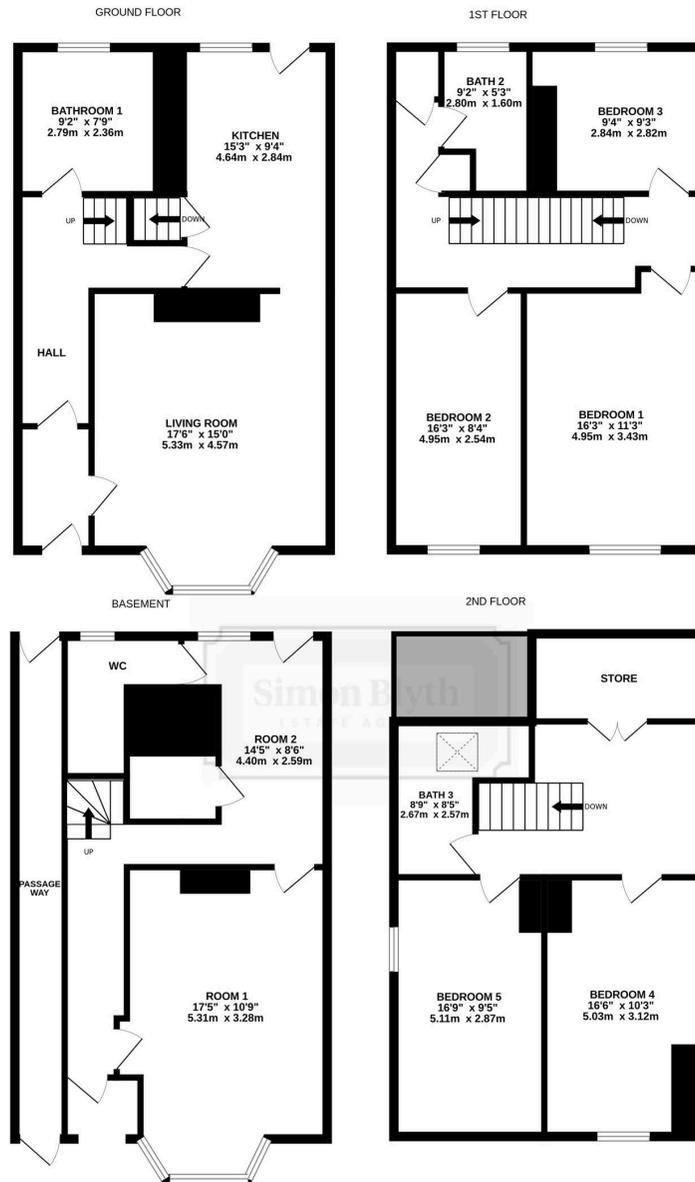

BRADFORD ROAD

Whilst every attempt has been made to ensure the accuracy of the floorplan contained here, measurements of doors, windows, rooms and any other items are approximate and no responsibility is taken for any error, omission or mis-statement. This plan is for illustrative purposes only and should be used as such by any prospective purchaser. The services, systems and appliances shown have not been tested and no guarantee as to their operability or efficiency can be given.  
 Made with Metropix ©2025



## 83 Bradford Road

Huddersfield

Hebble House is an elaborately designed Ashlar stone fronted end terrace house in a block of three, constructed Circa 1877 and Grade II listed along with gate piers, hand gate and front wall. This fine looking home incorporates a number of fascinating features of the Victorian period including stone carvings (floral, animal and bird), arched windows and iron work with maple leaf finials. The property has been used in the past for offices but now has change of use from A2 back to residential. The house faces Bradford Road in an established area of both residential and retail premises and within walking distance of the railway station and town centre. The accommodation is served by a gas central heating system and briefly comprises to the ground floor entrance vestibule, entrance hall, bay fronted living room, kitchen and bathroom, Lower ground floor hall, two rooms, w.c. and passageway. First floor landing leading to three bedrooms and bathroom. Second floor landing leading to two further bedrooms, bathroom and store room. Externally gardens are laid out to front and rear with the rear garden also having a detached stone store/workshop.

Council Tax band: TBD

Tenure: Leasehold

- Imposing and architecturally appealing Victorian End Terrace
- Generous level of accommodation ideal for an expanding family





### **Entrance Vestibule**

8' 7" x 4' 4" (2.62m x 1.32m)

With a timber panelled and glazed door, inset LED downlighters and from here there are doors giving access to the main hallway and living room.

### **Main Hallway**

This is L shaped with a feature arch part way down, there are inset LED downlighters, vertically hung radiator and to one side a spindle staircase rises to the first floor.

### **Living Room**

17' 6" x 15' 0" (5.33m x 4.57m)

A well proportioned reception room with arched windows looking out to the front, there is ceiling coving, two central heating radiators, ceiling light and from the living room a door gives access to the kitchen.



### **Kitchen**

15' 3" x 9' 4" (4.65m x 2.84m)

This can also be accessed from the hallway and has pVCU double glazed window looking out over the rear garden with an adjacent pVCU and frosted double glazed door. There is a ceiling light point and fitted with a range of cream gloss base and wall units, drawers, contrasting overlying worktops with tiled splashbacks, four ring halogen hob, electric oven, extractor fan, single drainer stainless steel sink, plumbing for automatic washing machine and space for fridge freezer. To one side a door gives access to the basement.



**Bathroom One**

9' 2" x 7' 9" (2.79m x 2.36m)

With window, ceiling light point, ceiling coving, majority tiled walls, cupboard housing a Vaillant gas fired central heating boiler, there is a chrome ladder style heated towel rail and fitted with a suite comprising vanity unit incorporating wash basin, low flush w.c. and panelled with glazed shower screen and chrome shower fitting incorporating fixed shower rose and separate hand spray.

**Basement**

This is accessed from the kitchen with steps leading down to a hallway which has a tiled floor, there is a door and security door leading out to the front of the property and from the hallway access can be gained to two rooms.

**Room One**

17' 5" x 10' 9" (5.31m x 3.28m)

This has three ceiling light points, central heating radiator but no natural light. In the past this room has been used as a office, kitchen and dining area.

**Room Two**

14' 5" x 8' 6" (4.39m x 2.59m)

This has a pVCU double glazed window looking out over the rear garden together with an adjacent pVCU double glazed door and to one side a door gives access to a w.c.

**W.C.**

8' 3" x 2' 7" (2.51m x 0.79m)

With window, part tiled walls, central heating radiator and fitted with a suite comprising pedestal wash basin and low flush w.c.

### First Floor Landing

With three ceiling lights, storage cupboard, fitted shelving and staircase rising to the second floor. From the landing access can be gained to the following rooms:-

### Bedroom One

16' 3" x 11' 3" (4.95m x 3.43m)

With two arched windows, ceiling light point and central heating radiator.

### Bedroom Two

16' 3" x 8' 4" (4.95m x 2.54m)

With arched window, ceiling light point and central heating radiator.

### Bedroom Three


9' 4" x 9' 3" (2.84m x 2.82m)

With window looking out to the rear, ceiling light point and central heating radiator.

### Bathroom Two

9' 2" x 5' 3" (2.79m x 1.60m)

With window, ceiling light point, majority tiled walls and fitted with a suite comprising low flush w.c., bidet, pedestal wash basin and panelled bath with chrome shower fitting incorporating fixed shower rose and separate hand spray.

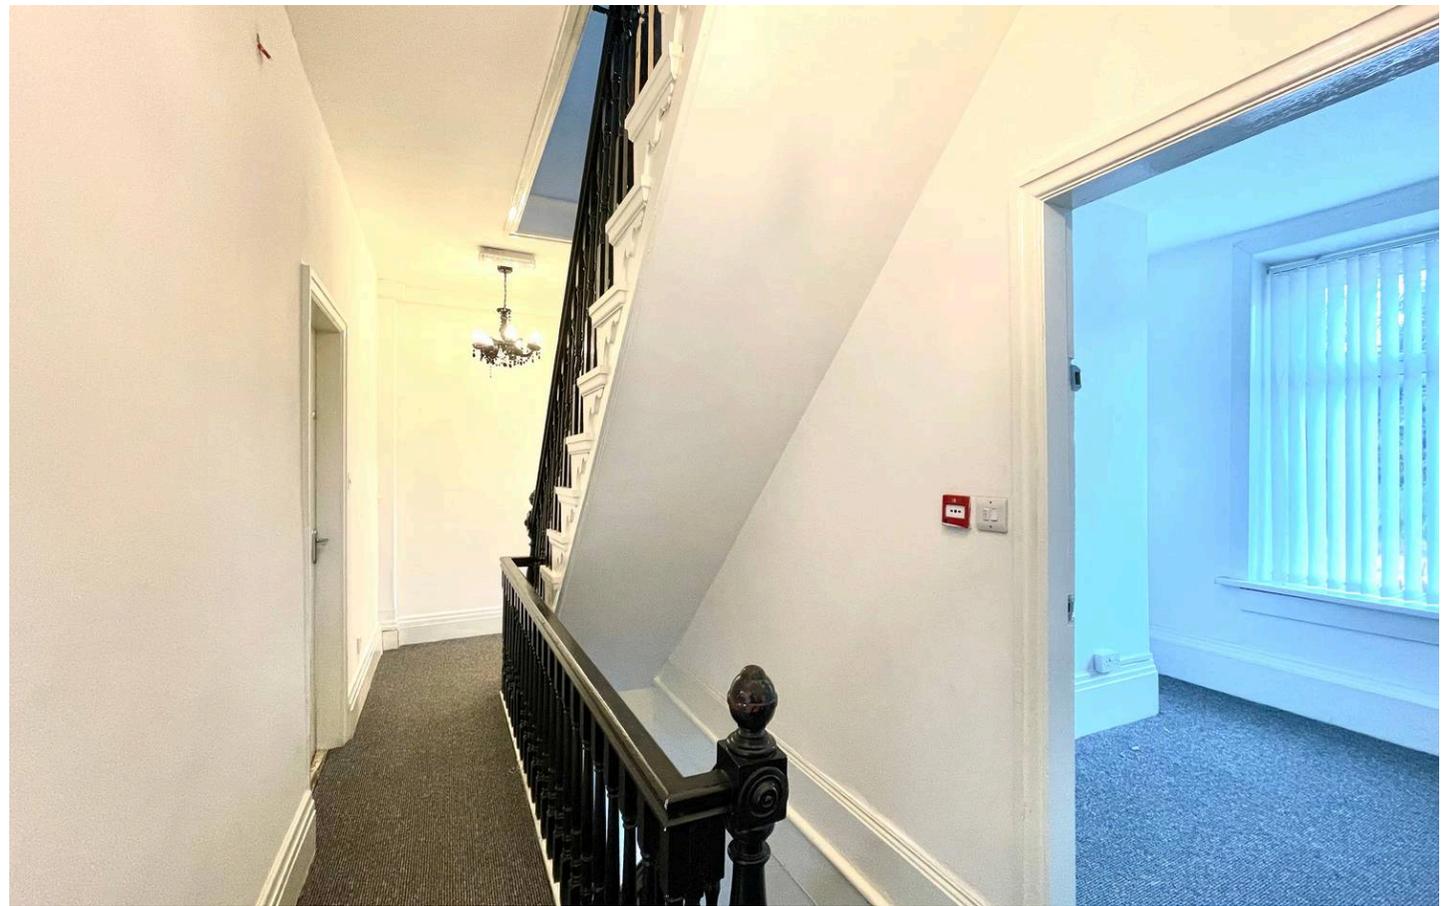



### **Second Floor Landing**

With velux window, ceiling light point, central heating radiator and useful eaves storage. From the landing access can be gained to the following rooms:-

### **Bedroom Four**

16' 6" x 10' 3" (5.03m x 3.12m)

With an arched window, ceiling light point and central heating radiator.

### **Bedroom Five**

16' 9" x 9' 5" (5.11m x 2.87m)

With a window to the gable with views across to Castle Hill, there is a ceiling light point and central heating radiator.

### **Bathroom Three**

8' 5" x 8' 9" (2.57m x 2.67m)

With a velux window, majority tiled walls, chrome ladder style heated towel rail and fitted with a suite comprising vanity unit incorporating wash basin, low flush w.c. and panelled bath with glazed shower screen and chrome shower fitting incorporating fixed shower rose and separate hand spray.



### Exterior

To the front of the property there are wrought iron hand gates giving access to the main entrance and leading to a door way which gives access to a passage way which leads to the rear garden. The rear garden is bordered by stone and brick walls with detached stone built store with steps rising to the kitchen.

### Parking

There is on street parking.

### Additional Details

The property has a gas central heating system

The lease has the remainder of 999 years from 25/3/1877 - ground rent is £2.55 currently paid every 6 months

### Directions

Using satellite navigation enter the postcode HD1 6DZ



VIEWING For an appointment to view, please contact the Huddersfield Office on 01484 651878.

BOUNDARY OWNERSHIP The boundary ownerships and tenure of the property have not been checked on the title deeds for any discrepancies or rights of way if any (This is a standard statement on all our brochures due to the Property Misdescription's Act)

COPYRIGHT Unauthorised reproduction prohibited. FREE VALUATIONS If you are thinking of a move then take advantage of our FREE valuation service, telephone our nearest office for a prompt and efficient service. CONSUMER PROTECTION FROM UNFAIR TRADING REGULATIONS 2008 Simon Blyth for themselves and for the vendors or lessors of this property, whose agent they are, have made every effort to ensure the details given have been prepared in accordance with the above act and to the best of our knowledge give a fair and reasonable representation of the property. Please note: 1. There is a six inch measurement tolerance or metric equivalent and the measurements given should not be entirely relied upon and purchasers must make their own measurements if ordering carpets, curtains or other equipment. 2. None of the main services, i.e. gas, water, electricity, drainage or central heating system (if any) have been tested in any way whatsoever. This also includes appliances which are to be left in situ by the vendors

PURCHASERS MUST SATISFY THEMSELVES AS TO THE CONDITION AND EFFECTIVENESS OF ANY SUCH APPLIANCES OR SERVICES FLOOR PLANS NOT TO SCALE - FOR IDENTIFICATION PURPOSES ONLY.

MAILING LIST Keep up to date with all our new properties. Let us know your price range, the area and type of home you require by registering on our mailing list.

MORTGAGE ADVICE Simon Blyth Estate Agents understand that getting appropriate mortgage advice is a crucial part of the home buying process. Finding a suitable mortgage has always been something of a daunting experience which is why we would like to introduce you to our independent mortgage advisors. They provide tailored mortgage solutions through a wealth of experience in the mortgage and property market and offer access to the full unrestricted range of products available. Our advisors are dedicated to providing ongoing guidance and advice throughout the entire house purchase process keeping you, your estate agent and solicitor involved with continual updates on the progress. Once in your new home they will be available for ongoing support to build a long term relationship for your future mortgage planning. Your home may be repossessed if you do not keep up repayments on your mortgage. For friendly expert advice on your mortgage requirements, or to discuss the potential of making your ideas a reality then please call in or phone for a chat.

OFFICE OPENING TIMES 7 DAYS A WEEK

Monday to Friday - 8:45 am to 5:30 pm

Saturday - 9:00 am - 4:00 pm Sunday - 11:00 am - 2:00 pm



## Simon Blyth Estate Agents

Simon Blyth Estate Agents, 26 Lidget Street - HD3 3JP

01484 651878

[huddersfield@simonblyth.co.uk](mailto:huddersfield@simonblyth.co.uk)

[www.simonblyth.co.uk/](http://www.simonblyth.co.uk/)

| Wakefield       | Huddersfield    | Holmfirth       | Kirkburton      | Penistone       | Sheffield        | Barnsley        | Pontefract      | Leeds           | Halifax         |
|-----------------|-----------------|-----------------|-----------------|-----------------|------------------|-----------------|-----------------|-----------------|-----------------|
| 01924<br>361631 | 01484<br>651878 | 01484<br>689689 | 01484<br>603399 | 01226<br>762400 | 01143 216<br>590 | 01226<br>731730 | 01977<br>800259 | 0113<br>4689331 | 01422<br>417000 |