



RE/MAX
CLYDESDALE & TWEEDDALE

15 North Avenue, Carluke
Offers Over £100,000

15 North Avenue

Carluke


Situated within a quiet and well-established residential development, this beautifully presented upper floor flat offers spacious and comfortable living, ideal for first-time buyers or those looking to downsize.

The property is in walk-in condition throughout and provides excellent accommodation, including a generous double bedroom with fitted wardrobes, a stylish and contemporary bathroom with a shower over the bath, and a bright, well-appointed kitchen featuring a range of base and wall mounted units, integrated appliances, and space for dining. Double doors from the kitchen lead into an impressive lounge filled with natural light, and a Paris balcony offers pleasant views over the communal garden and neighbouring park.


Additional benefits include gas central heating, double glazing, and a large storage cupboard, adding to the practicality of the home.

Externally, the property enjoys a designated monoblock parking space and access to a well-maintained communal garden with a neat lawn.

Viewing is highly recommended to fully appreciate all this lovely home has to offer.

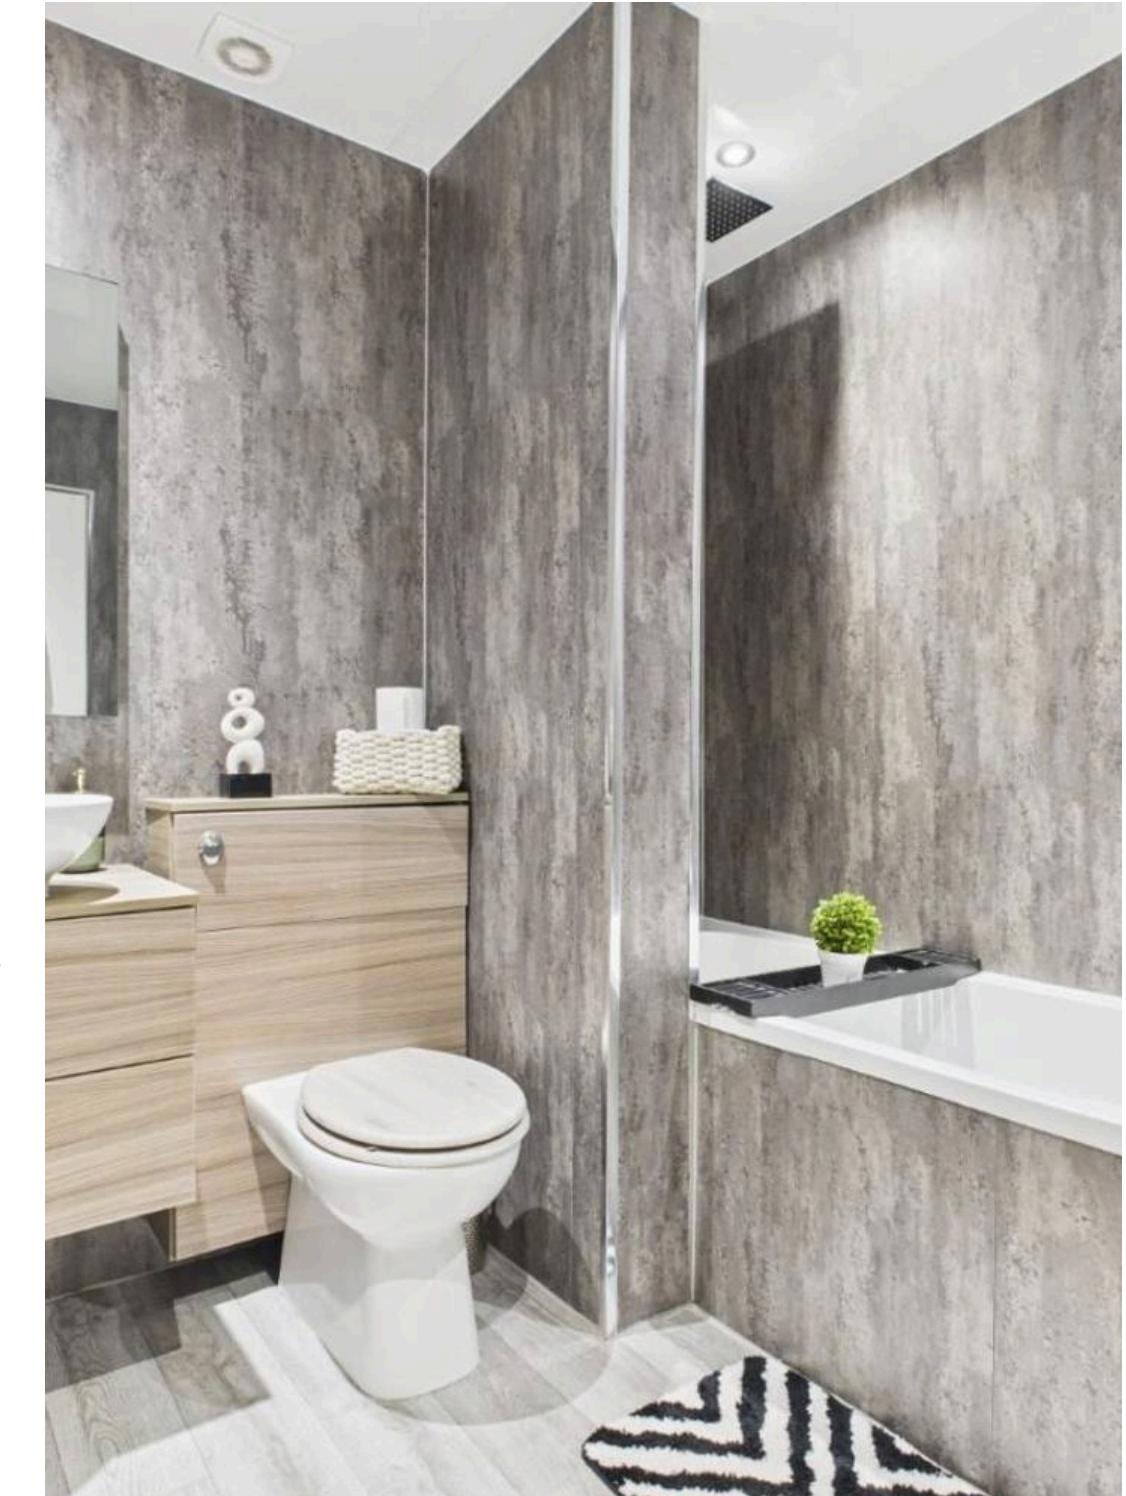



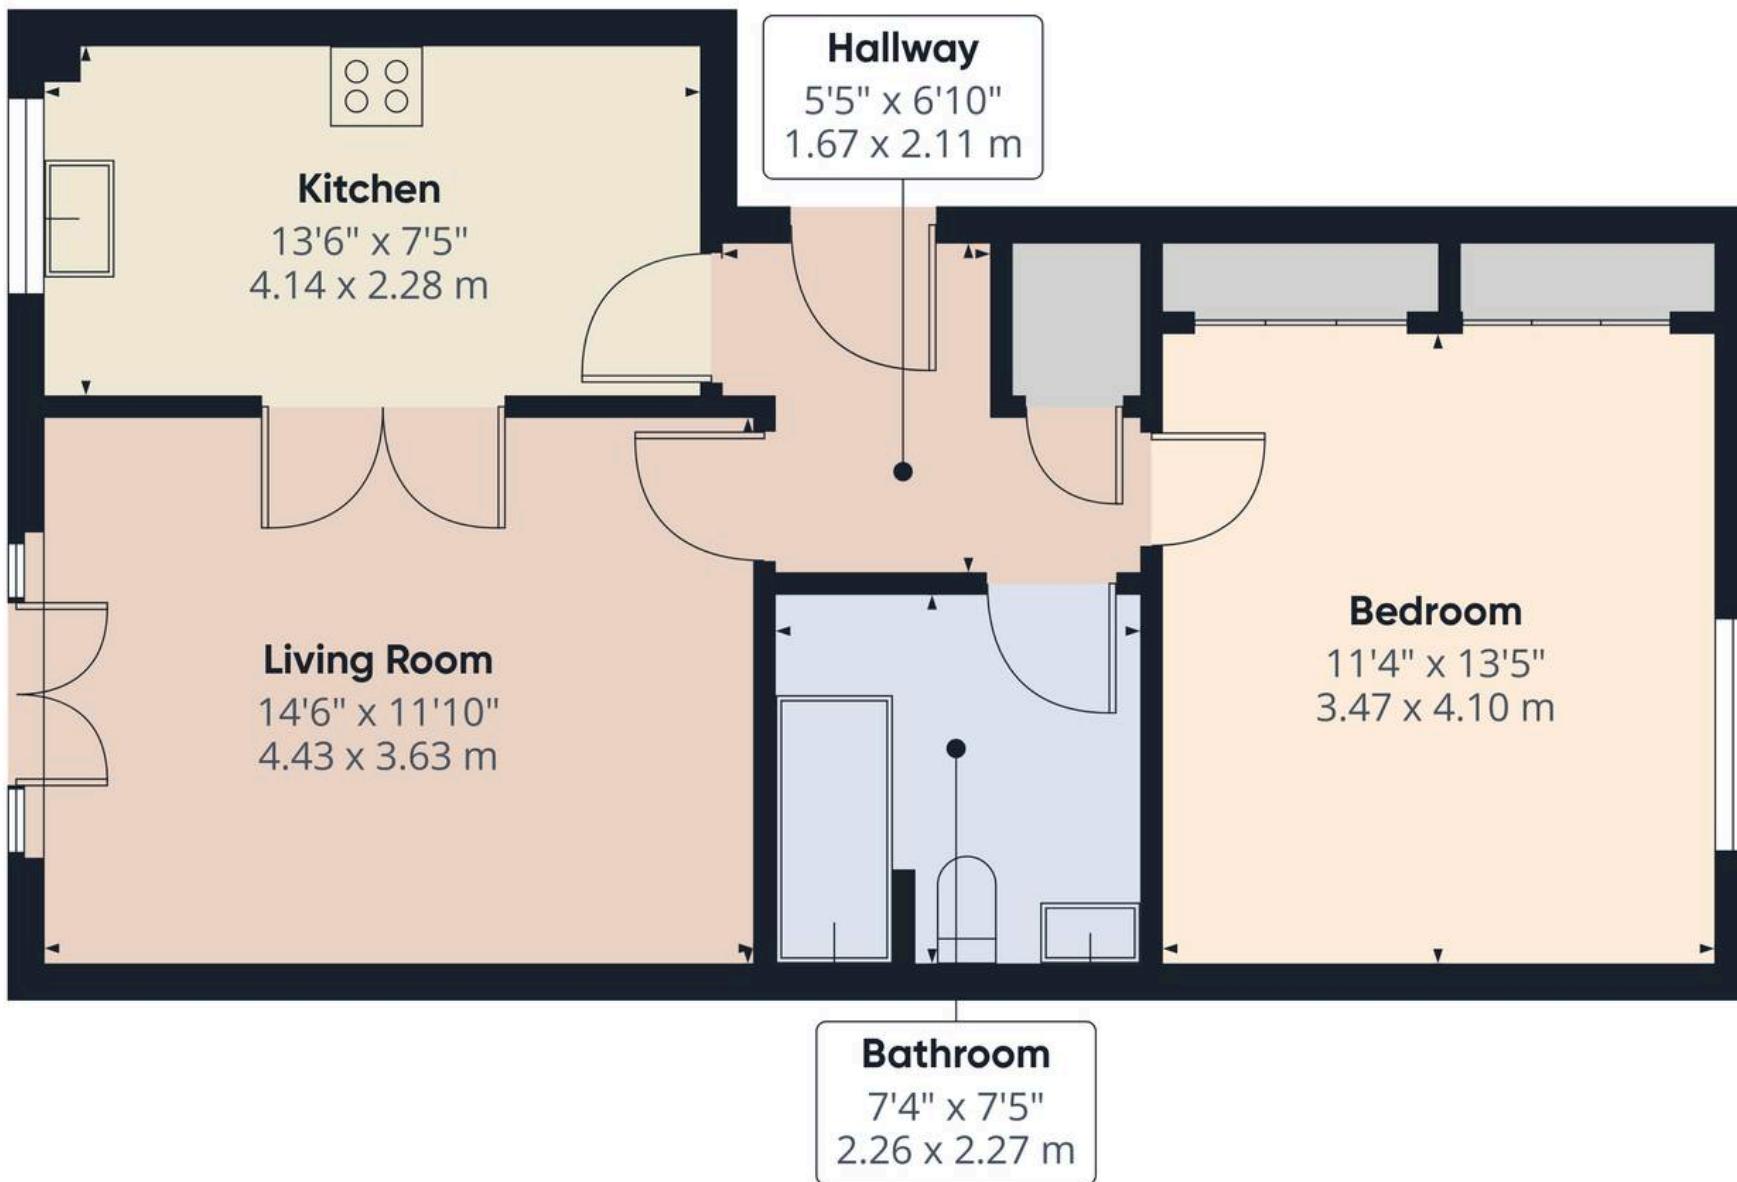

Approximate total area⁽¹⁾

555 ft²

51.5 m²

(1) Excluding balconies and terraces

Calculations reference the RICS IPMS 3C standard. Measurements are approximate and not to scale. This floor plan is intended for illustration only.

GIRAFFE360



RE/MAX Clydesdale & Tweeddale – Carluke

Remax Clydesdale, 31A High Street – ML8 4AL

01555 752444

carluke@remax-clydesdale.net

www.remax-scotland.net/estate-agents/clydesdale

These particulars are prepared by us on the basis of information provided by our clients. We have not tested the electrical system, appliances or heating system. All sizes are recorded by laser to give an indicative, approximate size only. Prospective purchasers should make their own enquiries, no warranty is given or implied. This schedule is not intended to, and does not form any contract. Anti-Money Laundering Regulations – Purchasers will be asked to produce identification documentation at a later stage and we would ask for your co-operation in order that there will be no delay in agreeing the sale. NOTING INTEREST If you are interested in this property please ask your solicitor to notify us. This is referred to as "noting interest" and will ensure that you are informed of any