
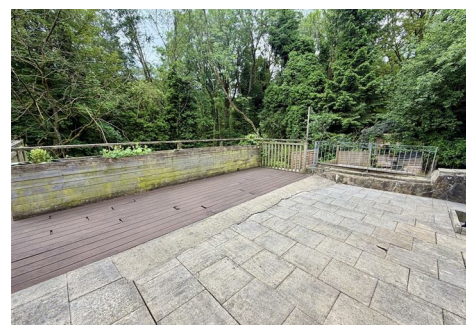


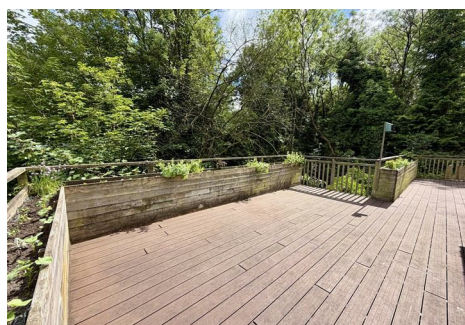

16b Elland Road, Ripponden, HX6 4DB

Offers Around £425,000

- : Highly Desirable Village Location
- : 4 Bedrooms (master with en suite)
- : Parking For Numerous Vehicles
- : Modern Kitchen & Wet Room
- : Gardens
- : Spacious Detached True Bungalow
- : Spacious Lounge With Dining Area
- : Easy Access to M62
- : Utility Room
- : Viewing Essential

16b Elland Road, Ripponden HX6 4DB

Situated in the delightful village of Ripponden, this spacious four-bedroom detached true bungalow provides attractive and spacious accommodation in this desirable and much sought after village location.

The spacious accommodation briefly comprises a fitted breakfast kitchen, spacious lounge and dining area, four bedrooms (master with en suite), a contemporary wet room, utility room and excellent storage facilities. The property benefits from uPVC double glazing and gas central heating throughout and has recently been decorated throughout and new carpets fitted.

Occupying a generous plot with gardens including patios, decking, mature plants, shrubs and extensive parking for numerous vehicles, the property enjoys far-reaching views and a pleasant village providing easy access to local shops, schools and the M62 motorway network linking the business centres of Manchester & Leeds

Very rarely does the opportunity arise to purchase such a spacious detached bungalow in this sought-after location and, as such, an early appointment to view is absolutely essential to fully appreciate this delightful property.



Council Tax Band: E



BREAKFAST KITCHEN

11'10" x 10'0"

Fitted with a range of modern wall and base units incorporating matching work surfaces, together with a stainless steel single drainer sink unit with mixer tap. There is a gas cooker point with stainless steel splashback and extractor canopy above, together with plumbing for an automatic washing machine. The kitchen is tiled around the work surfaces with complementary ducor to the remaining walls and benefits from a panelled ceiling with inset spotlight fittings and a matching tiled floor. uPVC double glazed windows to both the front and side elevations provide a light and spacious aspect, whilst a single radiator completes the room.

From the kitchen door to an inner hall with fitted carpet and door opening to the

SPACIOUS LOUNGE WITH DINING AREA

A particularly spacious reception room with uPVC double glazed windows to the front, side and rear elevations, taking full advantage of the attractive views and creating a bright and airy living space. uPVC double glazed French doors open directly onto the flagged patio area. The room benefits from a double radiator, television point and fitted carpet.

From the inner hall through to the

HALL

A larger inner hallway with glazed block feature window overlooking the lounge area. There are two useful storage cupboards, both fitted with shelving and providing excellent storage facilities. Fitted carpet.

BEDROOM FOUR

With uPVC double glazed window to the front elevation, double radiator, fitted carpet and access to the loft space.

From the hall door to

BEDROOM TWO

A good-sized double bedroom with uPVC double glazed window to the front elevation, double radiator and fitted carpet.

From the hall door to the

WET ROOM

Fitted with a modern suite comprising shower area with rainfall and handheld shower fittings, hand wash basin with mixer tap and low flush W/C. The room is wet-boarded throughout and benefits from a uPVC double glazed window to the side elevation, chrome heated towel rail/radiator and inset spotlight fittings.

From the hall door to

BEDROOM THREE

A further double bedroom with uPVC double glazed window to the side elevation, television point, double radiator and fitted carpet.

From the hall door to

BEDROOM ONE

A spacious principal bedroom featuring exposed beams to the ceiling, two Velux double glazed skylight windows and a further uPVC double glazed window to the side elevation, creating a bright and airy atmosphere. The room benefits from a double radiator and fitted carpet.

From the bedroom door to

EN SUITE BATHROOM

Furnished with a modern white three-piece suite incorporating a pedestal wash hand basin, low flush W/C and panelled bath with mixer shower tap. The en-suite is fully tiled and benefits from a uPVC double glazed window to the side elevation and extractor fan.

UTILITY ROOM

Accessed externally and fitted with a base unit incorporating a stainless steel single drainer sink unit with mixer tap and plumbing for an automatic washing machine. There is a Velux double glazed skylight window providing natural light.

GENERAL


The property is constructed of stone and surmounted by a tiled roof. It benefits from all mains services including gas, water and electricity, together with uPVC double glazing and gas central heating. The property is Freehold and is in Council tax band E

EXTERNAL

To the front of the property there is a substantial tarmac driveway providing off-road parking for numerous vehicles. To one side of the property there is a further tarmac parking area with fenced boundaries leading to a tarmac and flagged patio area. A south-facing decked seating area overlooks the gardens and raised flower beds, creating an ideal space for outdoor entertaining and relaxation. To the rear of the property there is a flagged patio area, additional decking and further garden areas, all enjoying a pleasant outlook and offering excellent outdoor space.





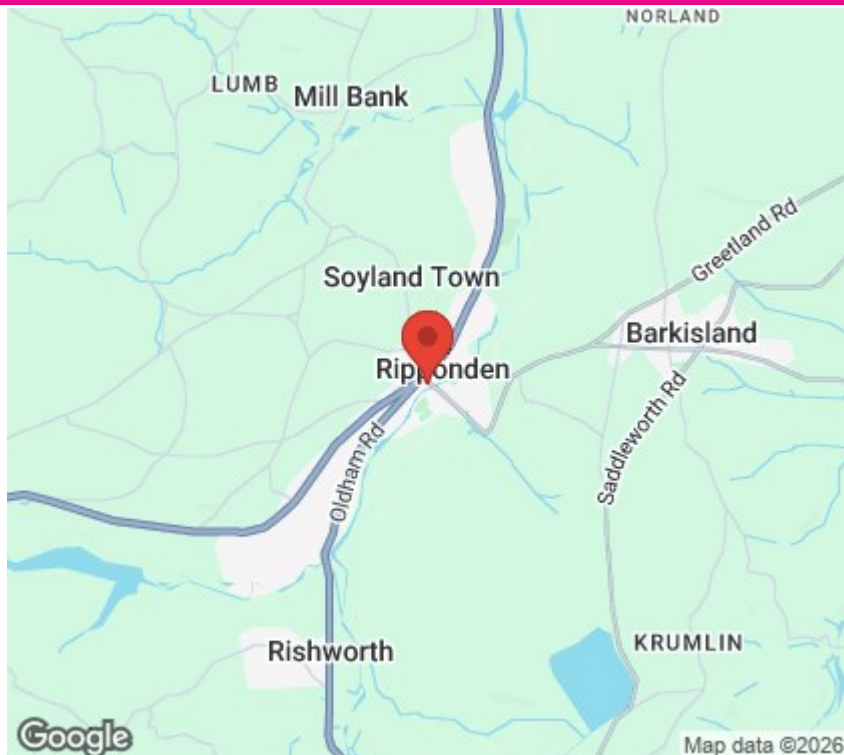

Directions

SAT NAV HX6 4DB


Viewings

Viewings by arrangement only. Call 01422 349222 to make an appointment.

EPC Rating:

Energy Efficiency Rating		
	Current	Potential
Very energy efficient - lower running costs		
(92 plus) A		
(81-91) B		
(69-80) C		
(55-68) D		
(39-54) E		
(21-38) F		
(1-20) G		
Not energy efficient - higher running costs		
England & Wales	EU Directive 2002/91/EC	

Approx Gross Floor Area = 1367 Sq. Feet
= 127.0 Sq. Metres

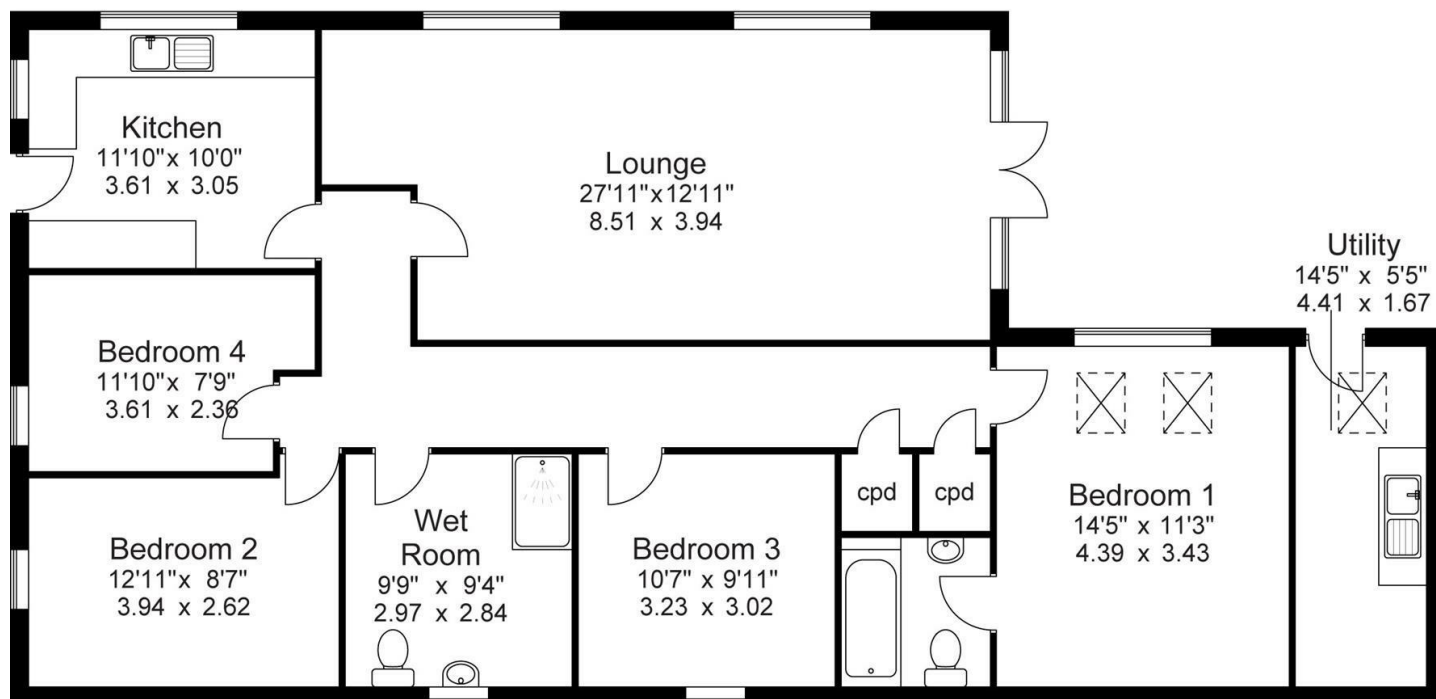

For illustrative purposes only. Not to scale.