



HARDINGS




Devereux Road
£2,550 PCM






A delightful, spacious three bedroom end-of-terrace house on a sought after road in central Windsor. Offering excellent access to central Windsor's amenities this property comprises entrance hallway, two receptions rooms, kitchen/breakfast room, ground floor shower room, three bedrooms and a family bathroom. Courtyard garden. Unfurnished. On-street permit parking. Council Tax Band E. EPC:D.

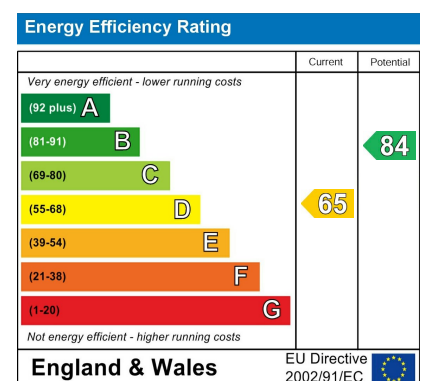


Features

- Three bedrooms
- Close to town centre
- Two reception rooms
- Unfurnished
- Spacious rooms
- On-street permit parking
- Two bathrooms
- Council Tax Band E & EPC D

NOT TO SCALE

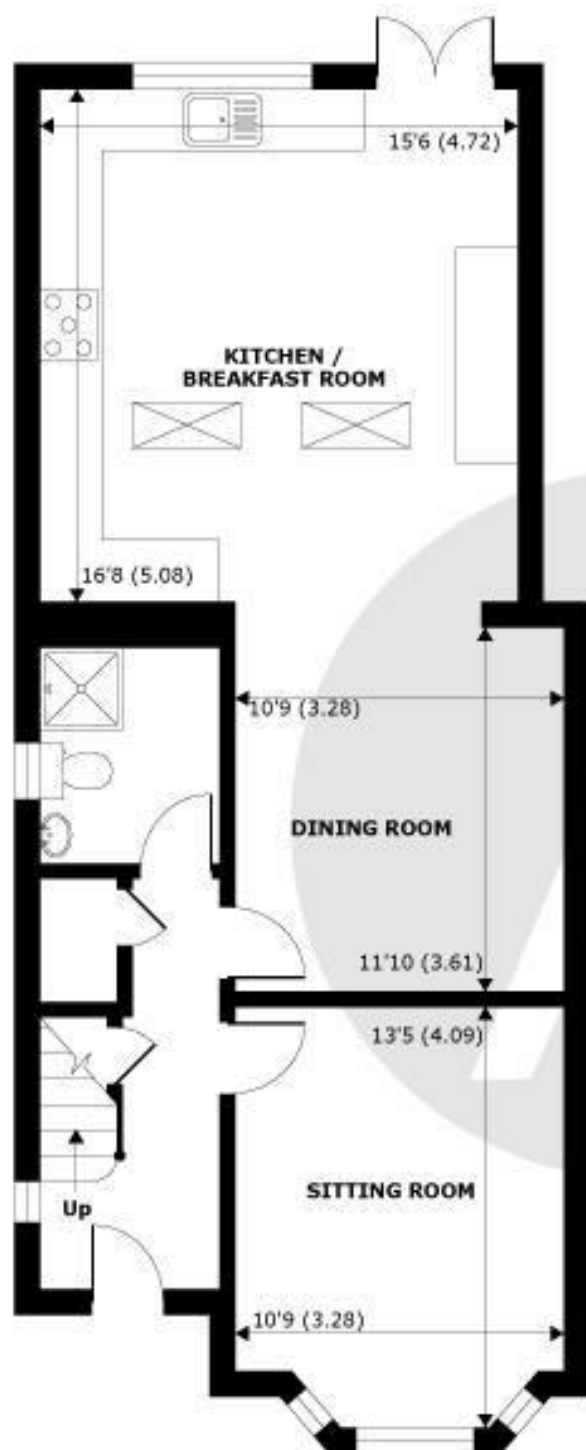

GROUND FLOOR
 abt 778 SQFT (72.2 SQMT)

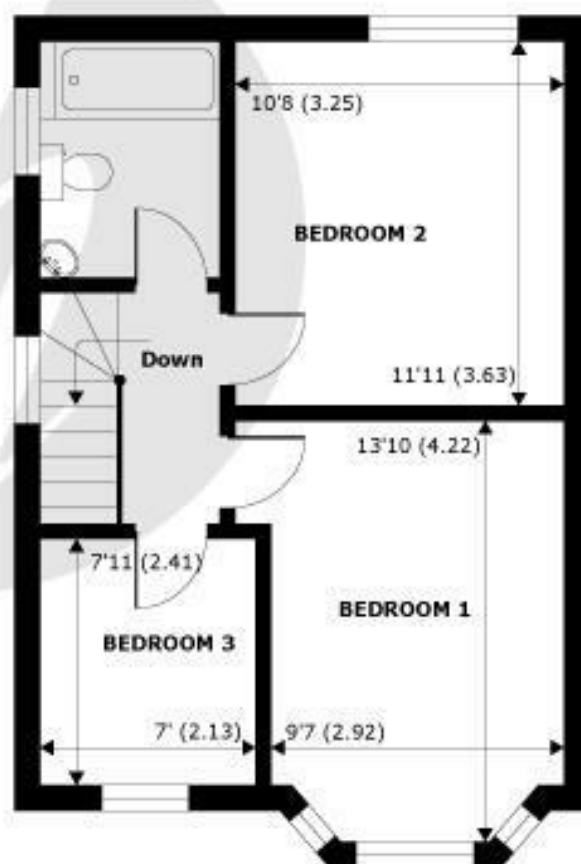

FIRST FLOOR
 abt 495 SQFT (45.9 SQMT)

APPROX. GROSS EXTERNAL FLOOR AREA 1273 SQFT 118.2 SQM

Devereux Road, Windsor, SL4



Whilst every attempt has been made to ensure the accuracy of the floor plan contained here, measurements of doors, windows and rooms are approximate and no responsibility is taken for any error, omission or misstatement. These plans are for representation purposes only as defined by RICS Code of Measuring Practice and should be used as such by any prospective purchaser. Specifically no guarantee is given on the total square footage of the property if quoted on this plan. Any figure given is for initial guidance only and should not be relied on as a basis of valuation.

Copyright nichecom.co.uk 2017 Produced for Hardings ref. 216083



11 High Street, Windsor, Berkshire, SL4 1LD,
T: 01753 833 118 | E: info@hardings.co.uk
www.hardings.co.uk

