



3 Edward Grove, Barnet
Barnet

In Excess of **£450,000**

3 Edward Grove

Barnet

An attractive three bedroom terraced period house situated in a cul-de-sac, conveniently located only 0.2 miles (350m) from New Barnet train station.




Chain free. Council Tax Band D.


Council Tax band: TBD

Tenure: Freehold

EPC Energy Efficiency Rating: C

EPC Environmental Impact Rating: C

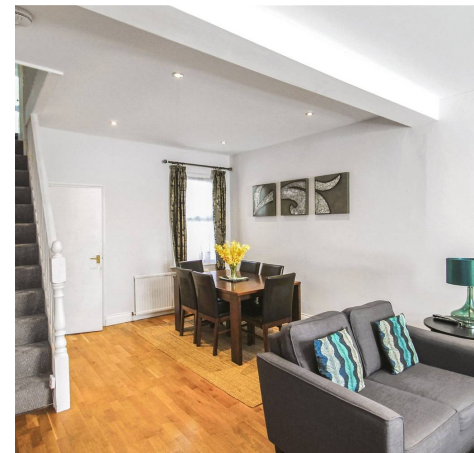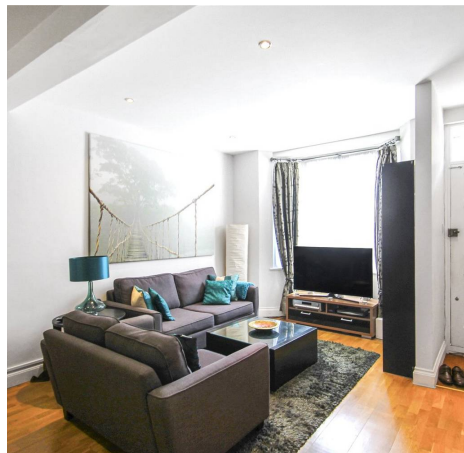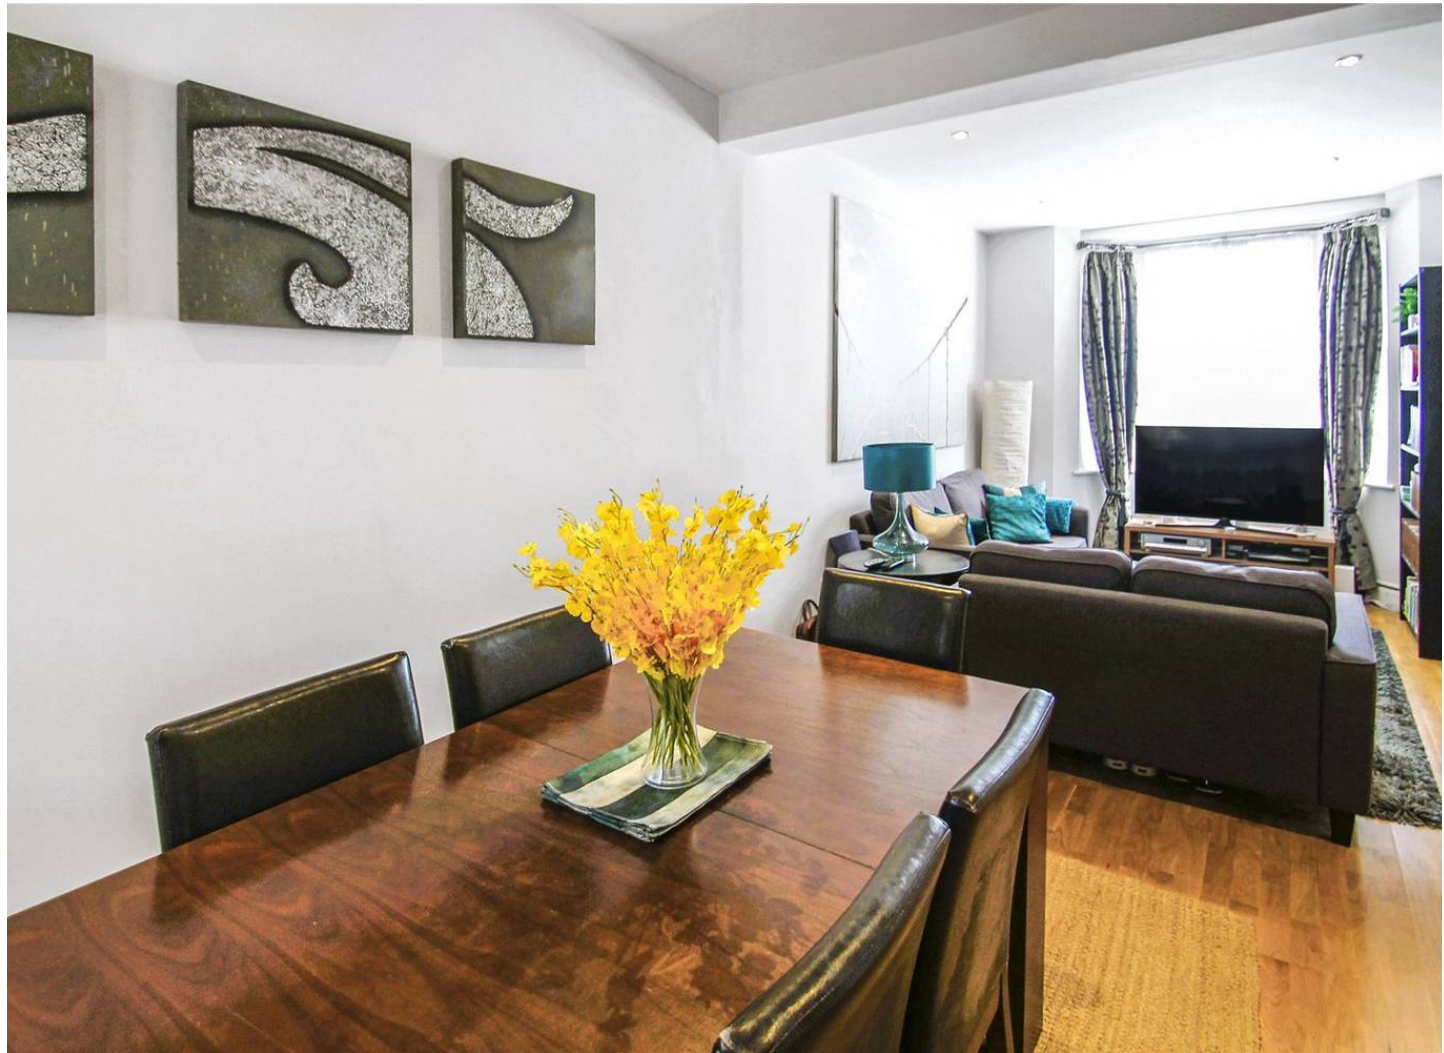

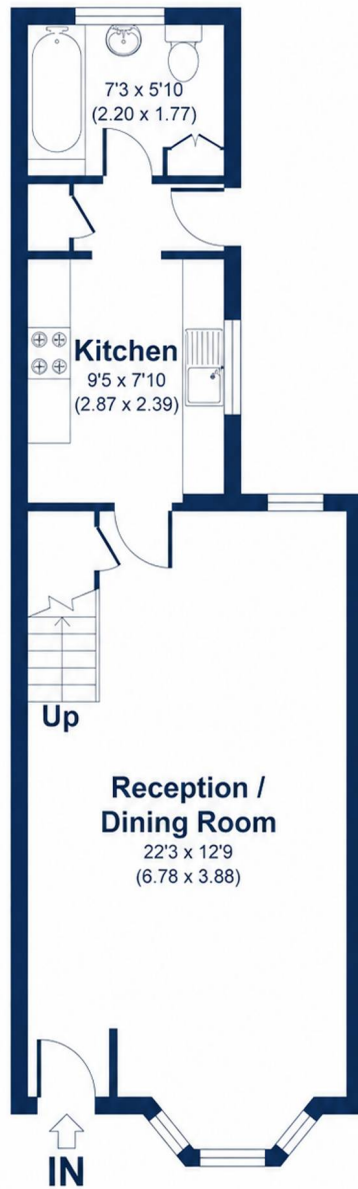

Ground Floor



First Floor

Edward Grove, EN4

APPROXIMATE GROSS INTERNAL AREA 769 SQ FT / 74.24 SQ M

SCANNINGENT: THIS IMAGE IS ILLUSTRATIVE ONLY - NOT TO SCALE. COPYRIGHT: THE IMAGE TAILOR LTD. 2025.



Spencer & Sener

Spencer & Sener, 14 High Street - EN5 5RU

02084417499

property@spencerandsener.com

www.spencerandsener.com/