



179 Curzon Street, Netherfield – NG4 2NR

Guide Price **£160,000**

DavidJames
the estate agent



179 Curzon Street

Netherfield, Nottingham

GUIDE PRICE £160,000-£180,000 NO CHAIN! Well-presented 2 bed terraced house close to amenities, retail parks and transport links! 2 reception rooms, modern kitchen and bathroom and a southerly garden!

Council Tax band: A

Tenure: Freehold


EPC Energy Efficiency Rating: C

EPC Environmental Impact Rating:

- Well-presented terraced house
- Offered to the market with no upward chain
- Ideal for first-time buyers, investors or those looking to downsize
- Convenient no-through-road location close to local amenities, retail parks and excellent transport links
- Bright and well-proportioned lounge
- Separate versatile dining room with neutral decor
- Modern fitted kitchen featuring high-gloss units, integrated cooking appliances and a useful lean-to/conservatory utility space
- Two double bedrooms (both with handy in-built storage/wardrobes)
- Contemporary three-piece bathroom with a white suite, rainfall-style shower and heated towel rail
- Low-maintenance, enclosed and southerly-facing rear garden





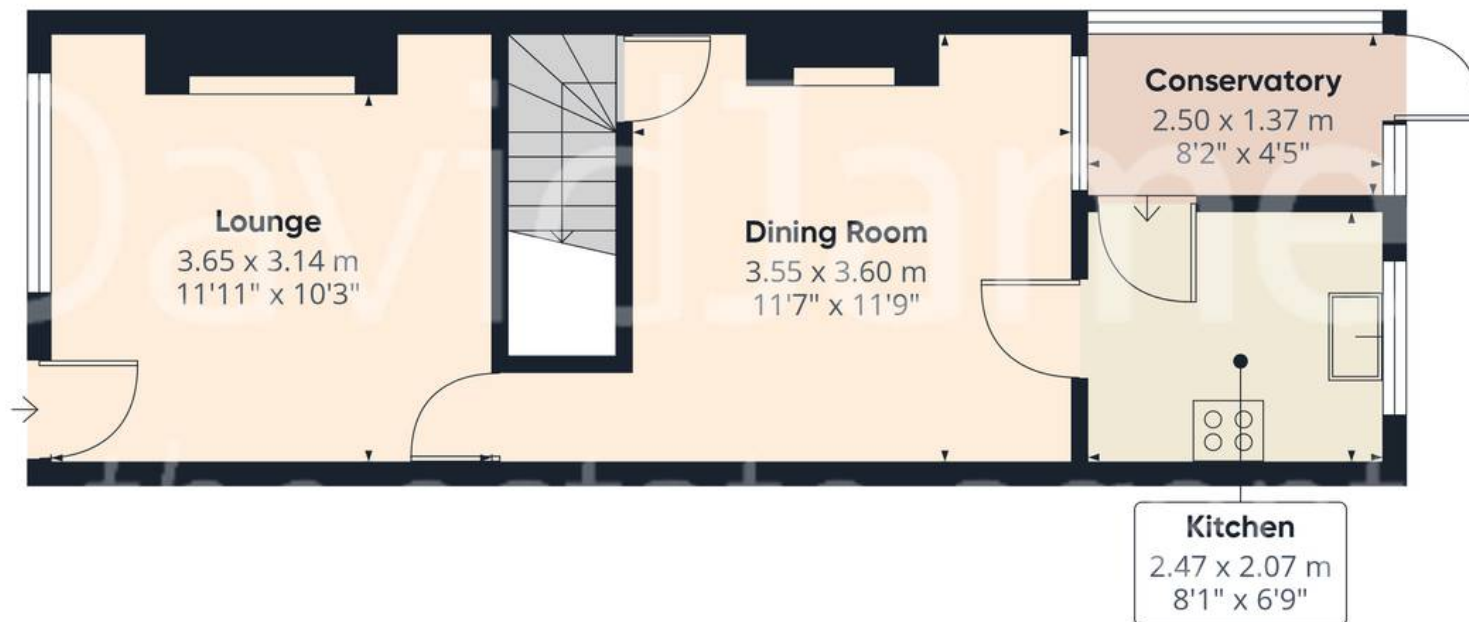

Approximate total area⁽¹⁾

68.8 m²

742 ft²



(1) Excluding balconies and terraces

Calculations reference the RICS IPMS 3C standard. Measurements are approximate and not to scale. This floor plan is intended for illustration only.

GIRAFFE360



David James Estate Agents

376 Carlton Hill, Carlton - NG4 1JA

0115 987 8957 • carlton@david-james.com • www.david-james.com

These particulars are produced in good faith and are set out as a general guide only. Measurements are approximate and floor plans are for illustrative purposes only. Services have not been tested. We have established professional relationships with third-party suppliers for the provision of services to Clients, details of which can be found on the property listing page on our website.