

7 Lyons Court, Newquay, Cornwall, TR7 3FF



SEMI DETACHED 4 BEDROOM HOUSE WITH ALLOCATED PARKING, A KITCHEN/DINER AND 2 BATHROOMS ON THIS MODERN ESTATE CLOSE TO SCHOOLS AND TOWN

- 4 Bedroom house (master en-suite)
- Lounge with doors to garden
- Allocated parking
- Kitchen/diner
- Low maintenance small garden
- Gas Central Heating
- Downstairs WC
- Convenient modern estate
- Double Glazing

Price £295,000 Freehold

This modern house is a rare find at this price with 4 bedrooms. The angled nature of the build accommodates a spacious light ground floor central entrance hall providing access to the lounge, the kitchen/diner (both dual aspect with front and back windows) and the downstairs WC, along with a useful store cupboard. Upstairs, there are 4 original bedrooms and 2 bathrooms.

Situated opposite a family play area, this property is well situated within the estate and also conveniently located for walking to local schools and Newquay Town and Beaches.

The property comes with one allocated space and also owns the section of land immediately to the front of the property that is used for further parking. The garden is triangular and not large, laid to decking and gravel for the afternoon and evening sunshine. A path down the side of the property allows for rear garden access.

TENURE

Freehold

SERVICES


All mains


COUNCIL TAX


Band C


ESTATE MANAGEMENT CHARGE

Service estate charge £170 per annum.

Energy Efficiency Rating		
	Current	Potential
Very energy efficient - lower running costs		
(92 plus) A		90
(81-91) B		
(69-80) C	79	
(55-68) D		
(39-54) E		
(21-38) F		
(1-20) G		
Not energy efficient - higher running costs		
England & Wales		EU Directive 2002/91/EC 

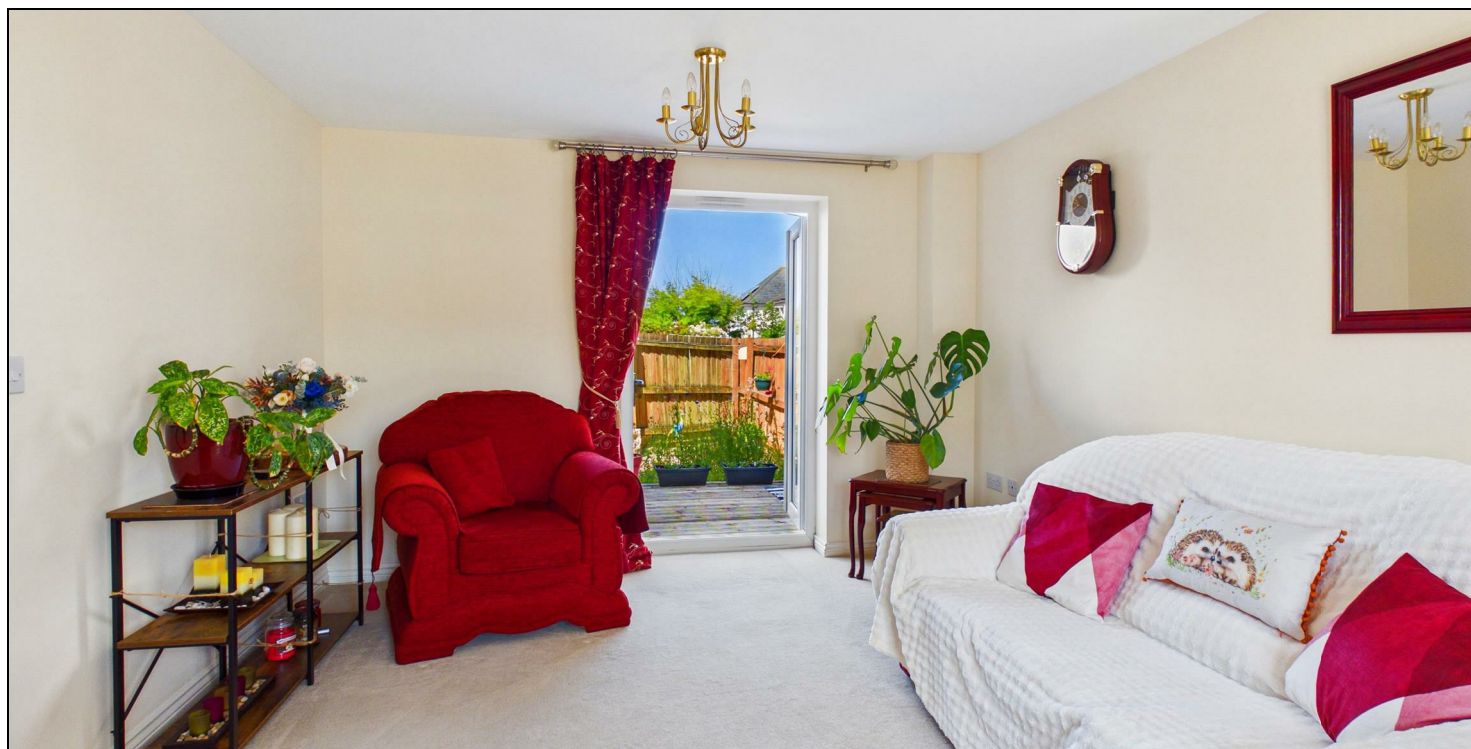

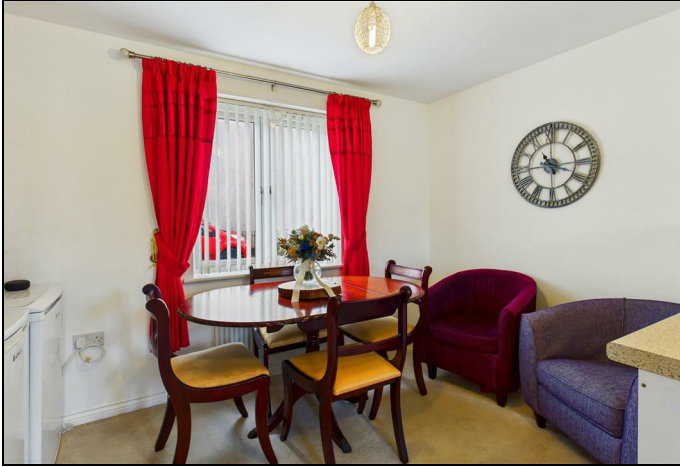

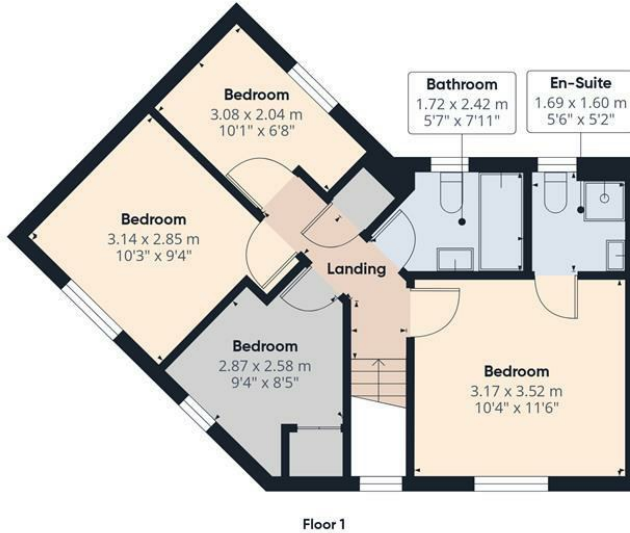

Approximate total area⁽¹⁾
88.1 m²
948 ft²

(1) Excluding balconies and terraces

Calculations reference the RICS IPMS 3C standard. Measurements are approximate and not to scale. This floor plan is intended for illustration only.

GIRAFFE360

Start & co

THE NEWQUAY ESTATE AGENT
www.starts.co.uk

12a Cliff Road
Newquay
TR7 2NE
Tel: 01637 875847
sales@starts.co.uk