



Rev	Date	By	Revision Note
A	12.24	JM	Revised following client comment - add porch.

Key

- Hatch, represents rosemary tiles. Clay Tiles - A mixed blend of Dreadnought handmade deep red, bronze and purple brown arrowhead tiles.
- Hatch represents silver Russwood S100X horizontal timber cladding.
- No Hatch (walls) represents unchanged existing brickwork.
- All windows replaced with Pebble Light Grey Rel. 7035 aluminium Clad timber windows
- All cappings/flashings to be Pebble Light Grey Rel. 7035
- Dashed Line indicates Compliance with "45° rule"
- Roof Material to match existing tiles.
- Garage Door Painted per image below.

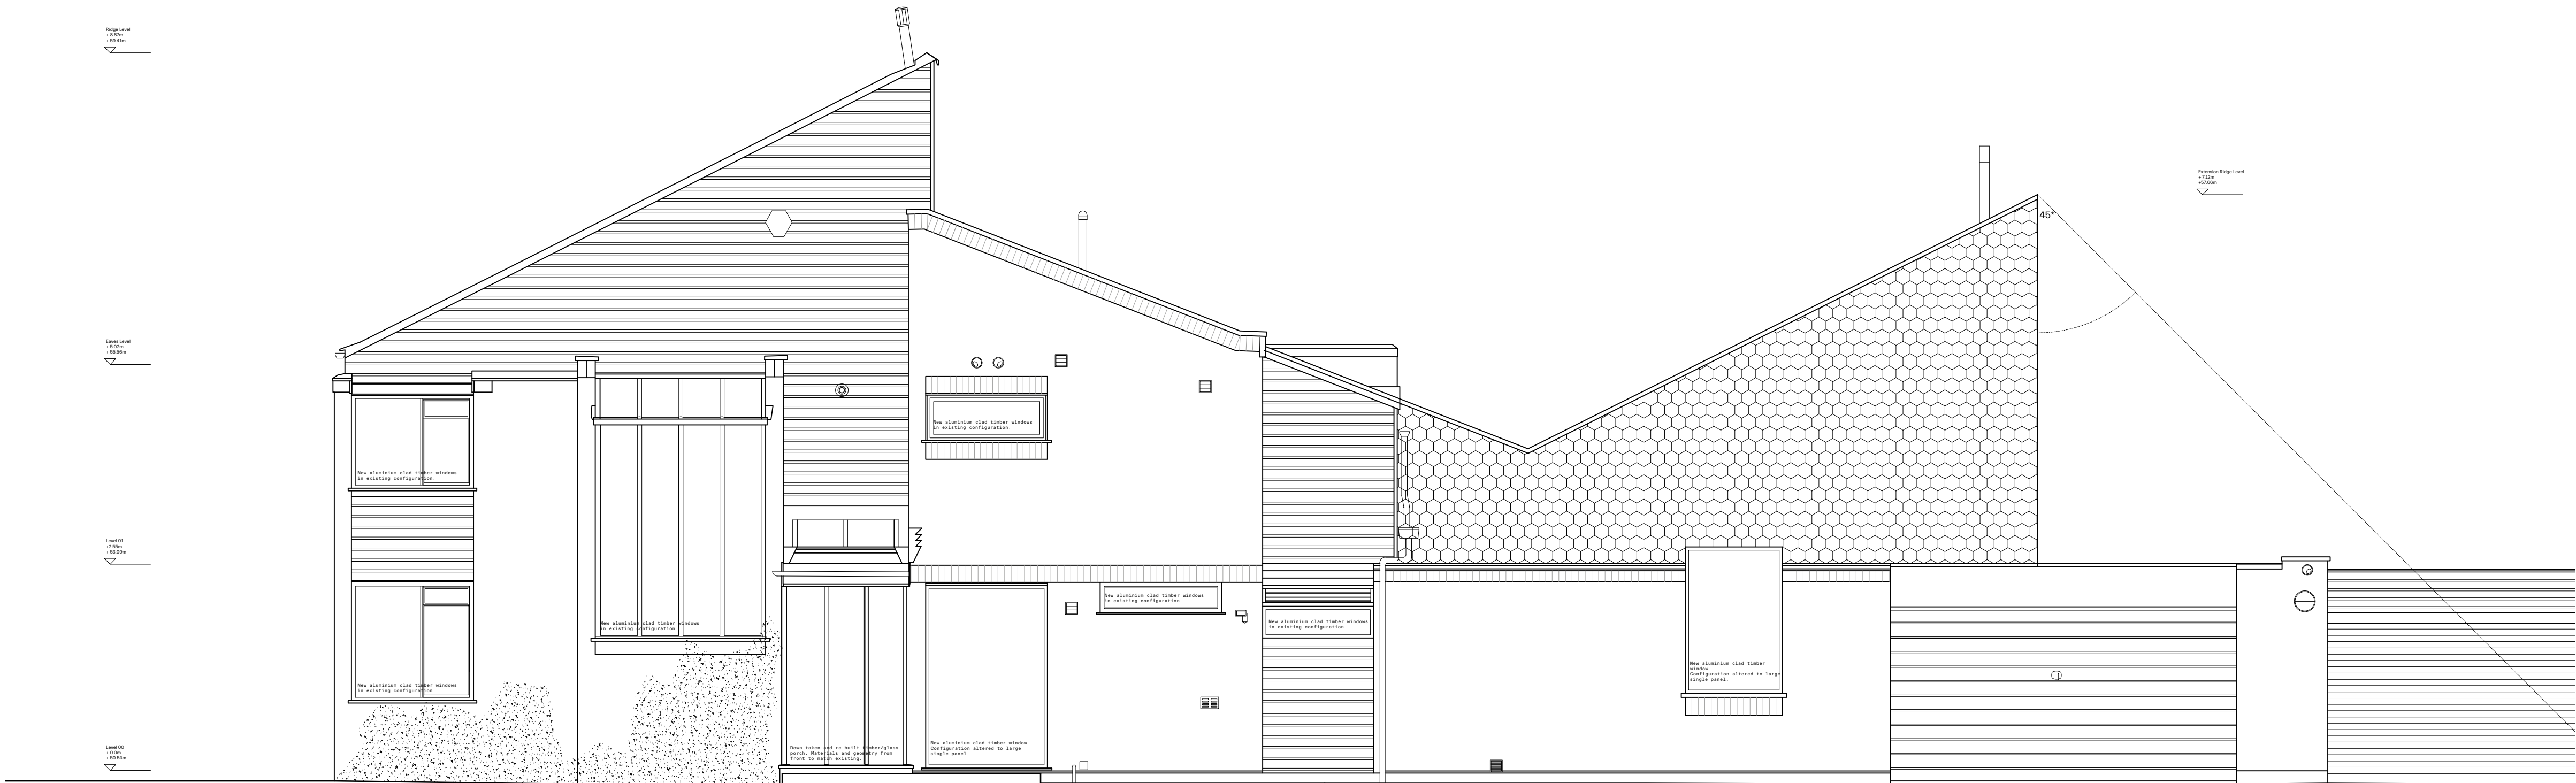

NW Elevation

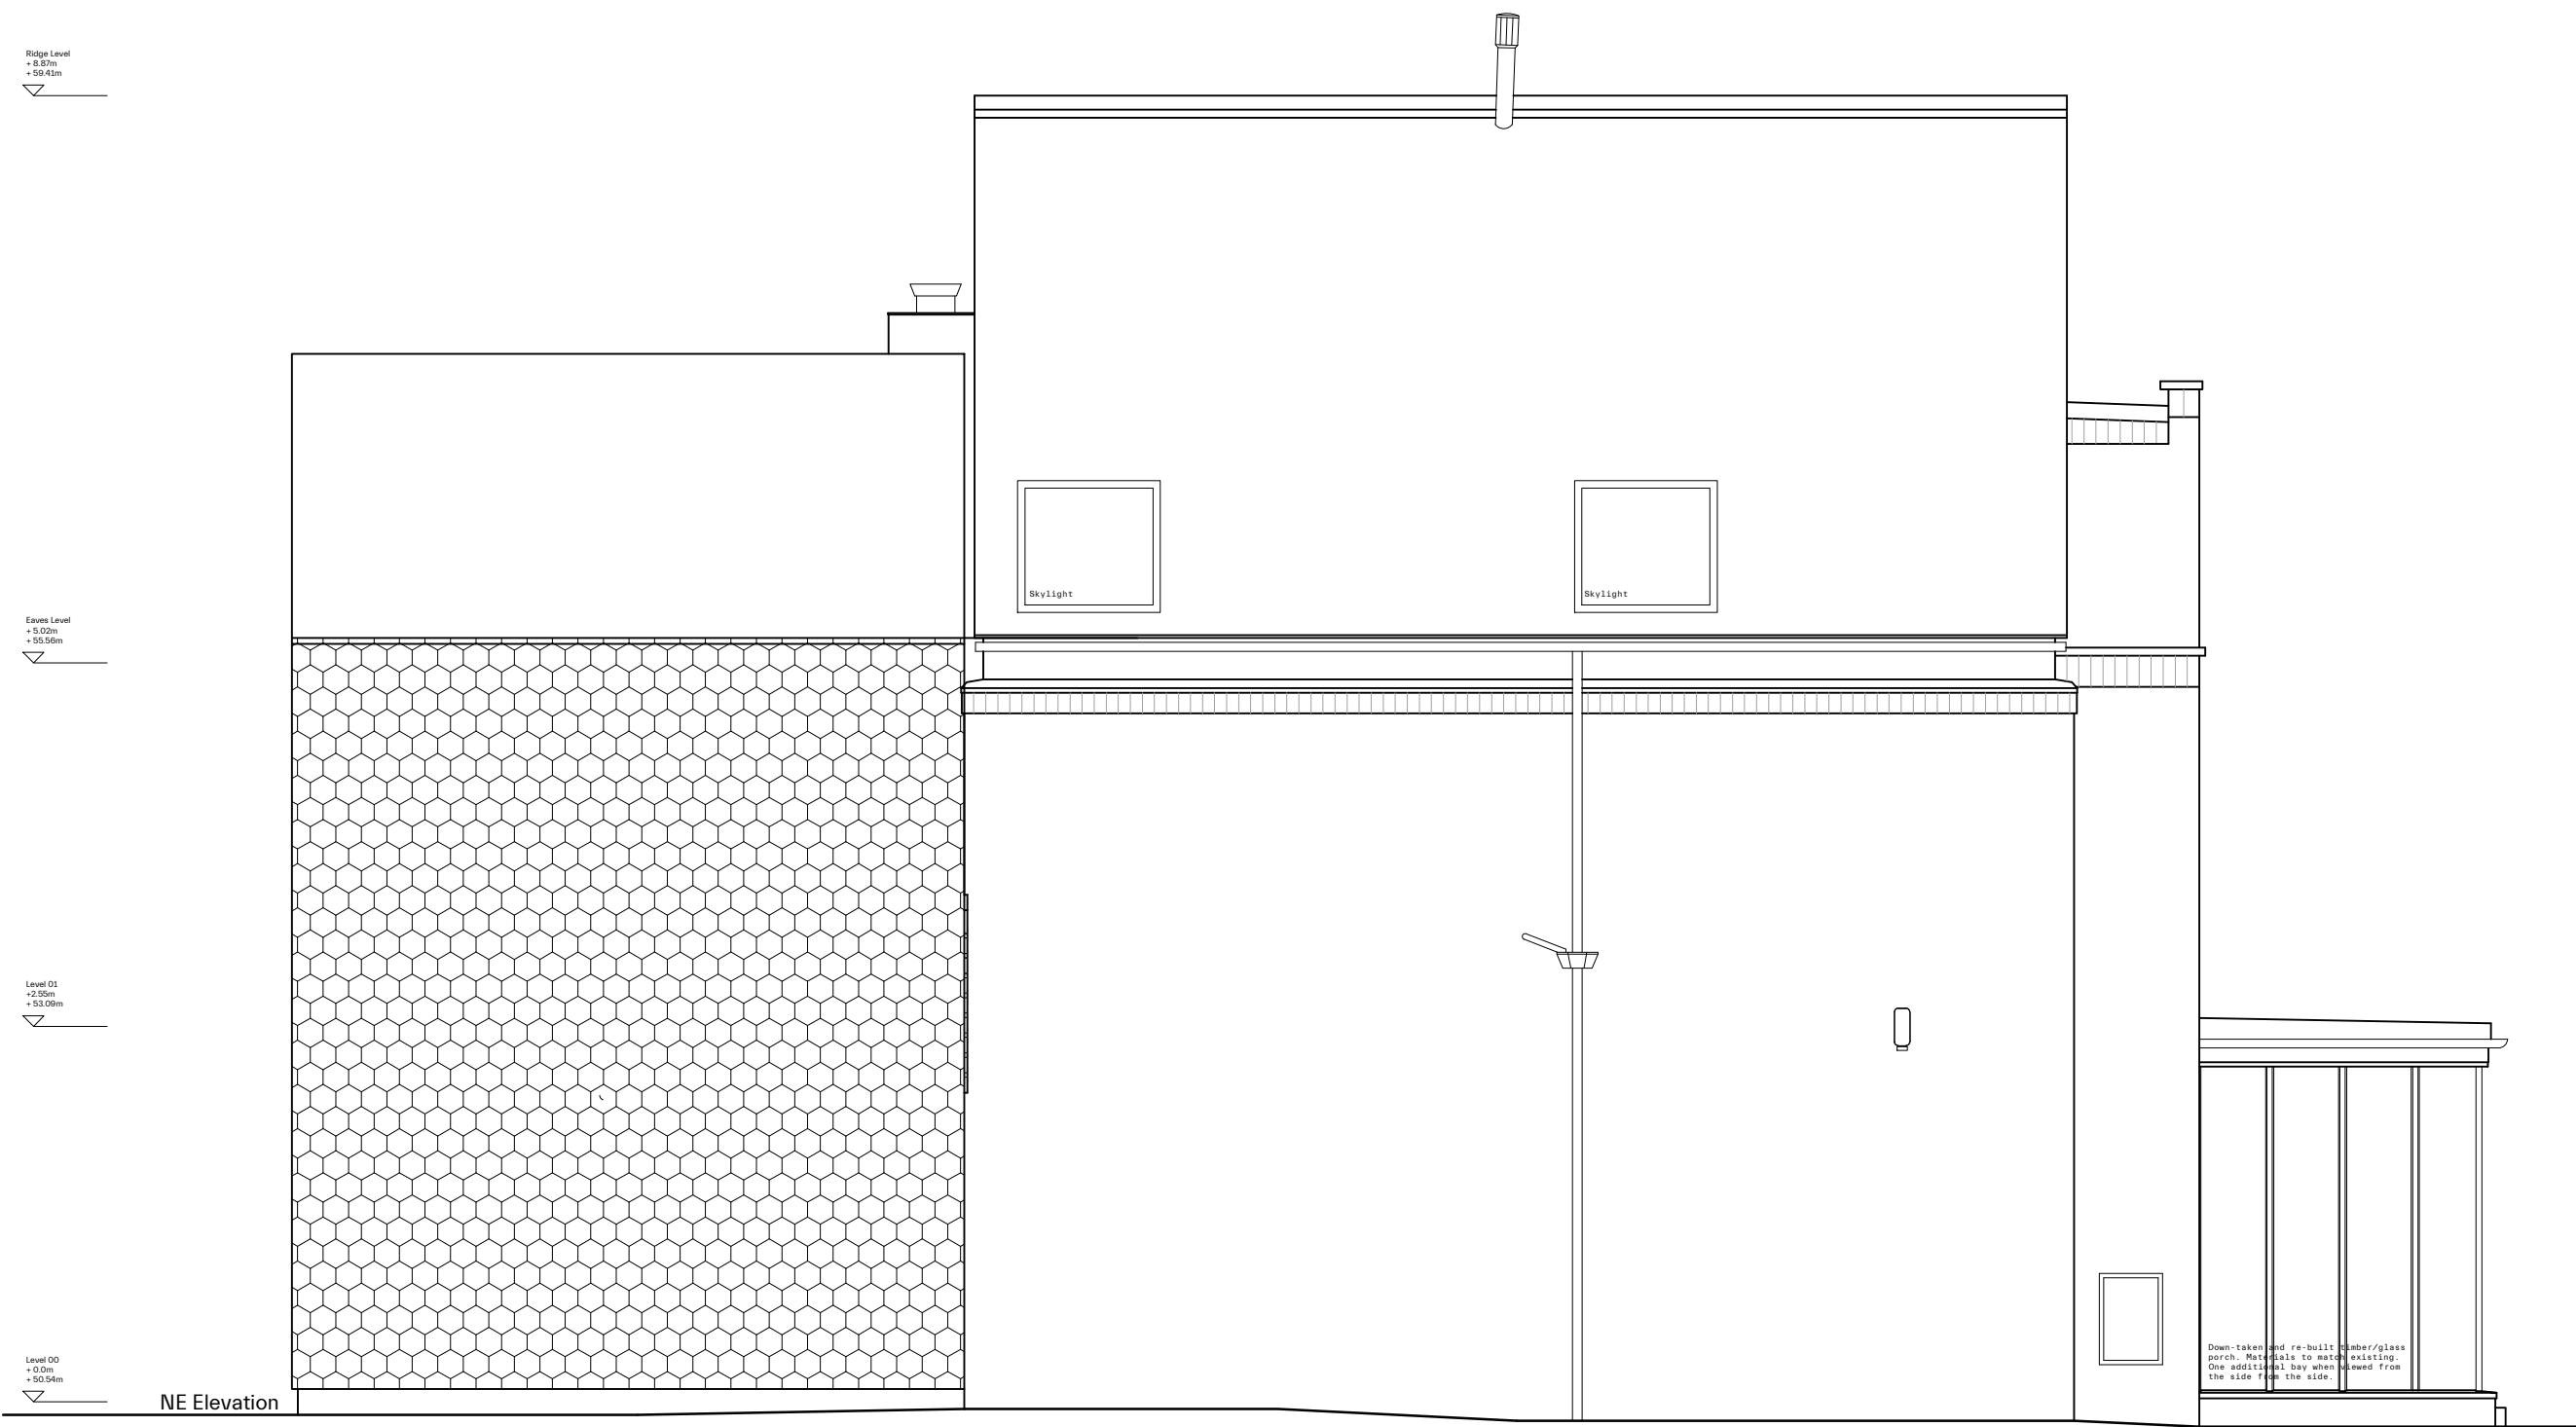

NE Elevation

Proposed Elevations Scale 1:50

0 5 10 25



NW Elevation



Loader Monteith Architects Limited
Unit 207 Oxford House
71 Oxford Street, Glasgow, United Kingdom G5 9EP
info@loadermonteith.co.uk
www.loadermonteith.co.uk

Project
14 Harrisons Road, Edgbaston

Client
S. & C. Perkins

Drawing		Date
Proposed NW & NE Elevation		02.2023
Project No.	Drawing No.	Scale
206	12.001	1:50 @ A1
Author	Check	Revision
JM	ML	A